


PROFILE	SURVEYED _____	BY _____	DATE _____
NOTE BOOK	PLOTTED _____		
	GRADES CHECKED _____		
B. M.'S. NOTED _____			

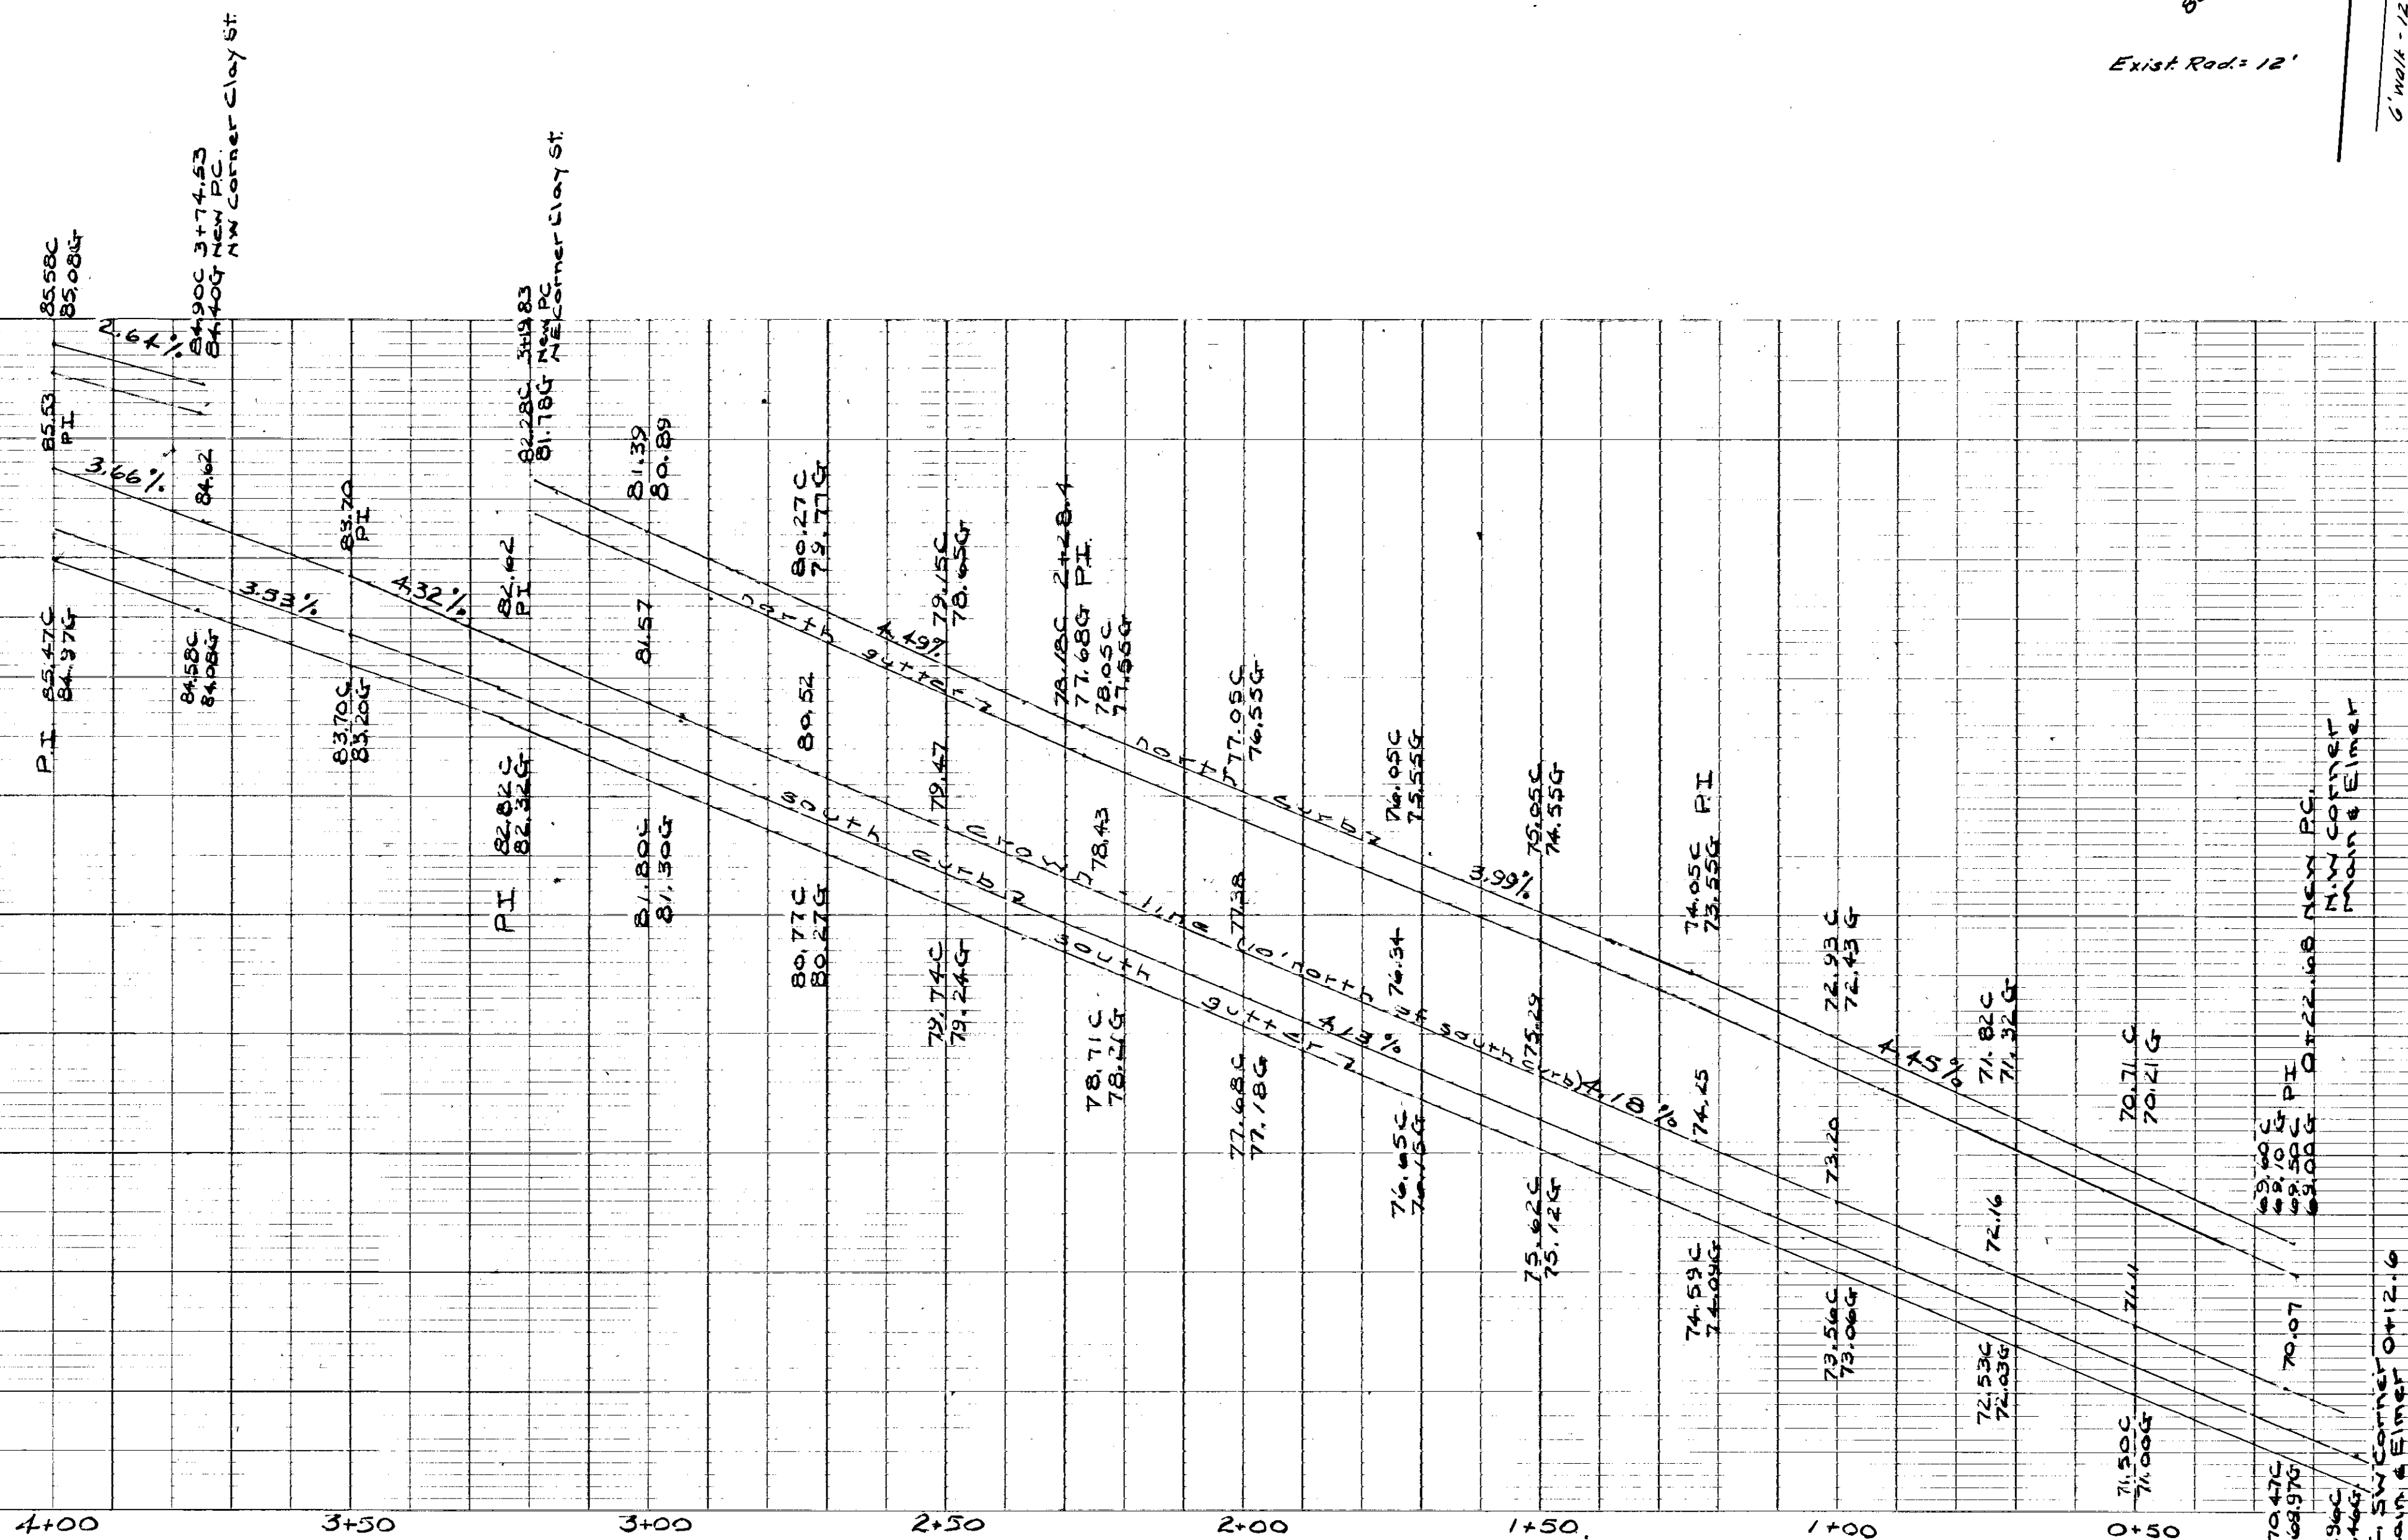

Bench Marks:
elev. 61.520 X-4
elev. 73.49 BM cross mark
in W.T. SE. corn of Bldg
2273 Hal Main St.
elev. 94.5% Z-98
BM Check. Hair cut
in NE corn. of concrete
door-sill @ main bldg
#53-45

CITY OF HARTFORD, CONNECTICUT			
DEPARTMENT OF PUBLIC WORKS			
BUREAU OF ENGINEERING SERVICES			
<i>PLAN & PROFILE</i> <i>OF</i> <i>ELMER STREET</i>			
<i>Sheet 1 of 2</i>			
SUBMITTED	RECOMMENDED	APPROVED	
DIVISION ENGINEER	CHIEF OF ENG. SERV.	ASST. DIR. & CITY ENG.	
DRAWN <i>Ros</i>	SCALE <i>1" = 20'</i>	DAYBOOK NO. <i>010626A</i>	
CHECKED <i>RGR</i>		DATE <i>10-13-77</i>	