
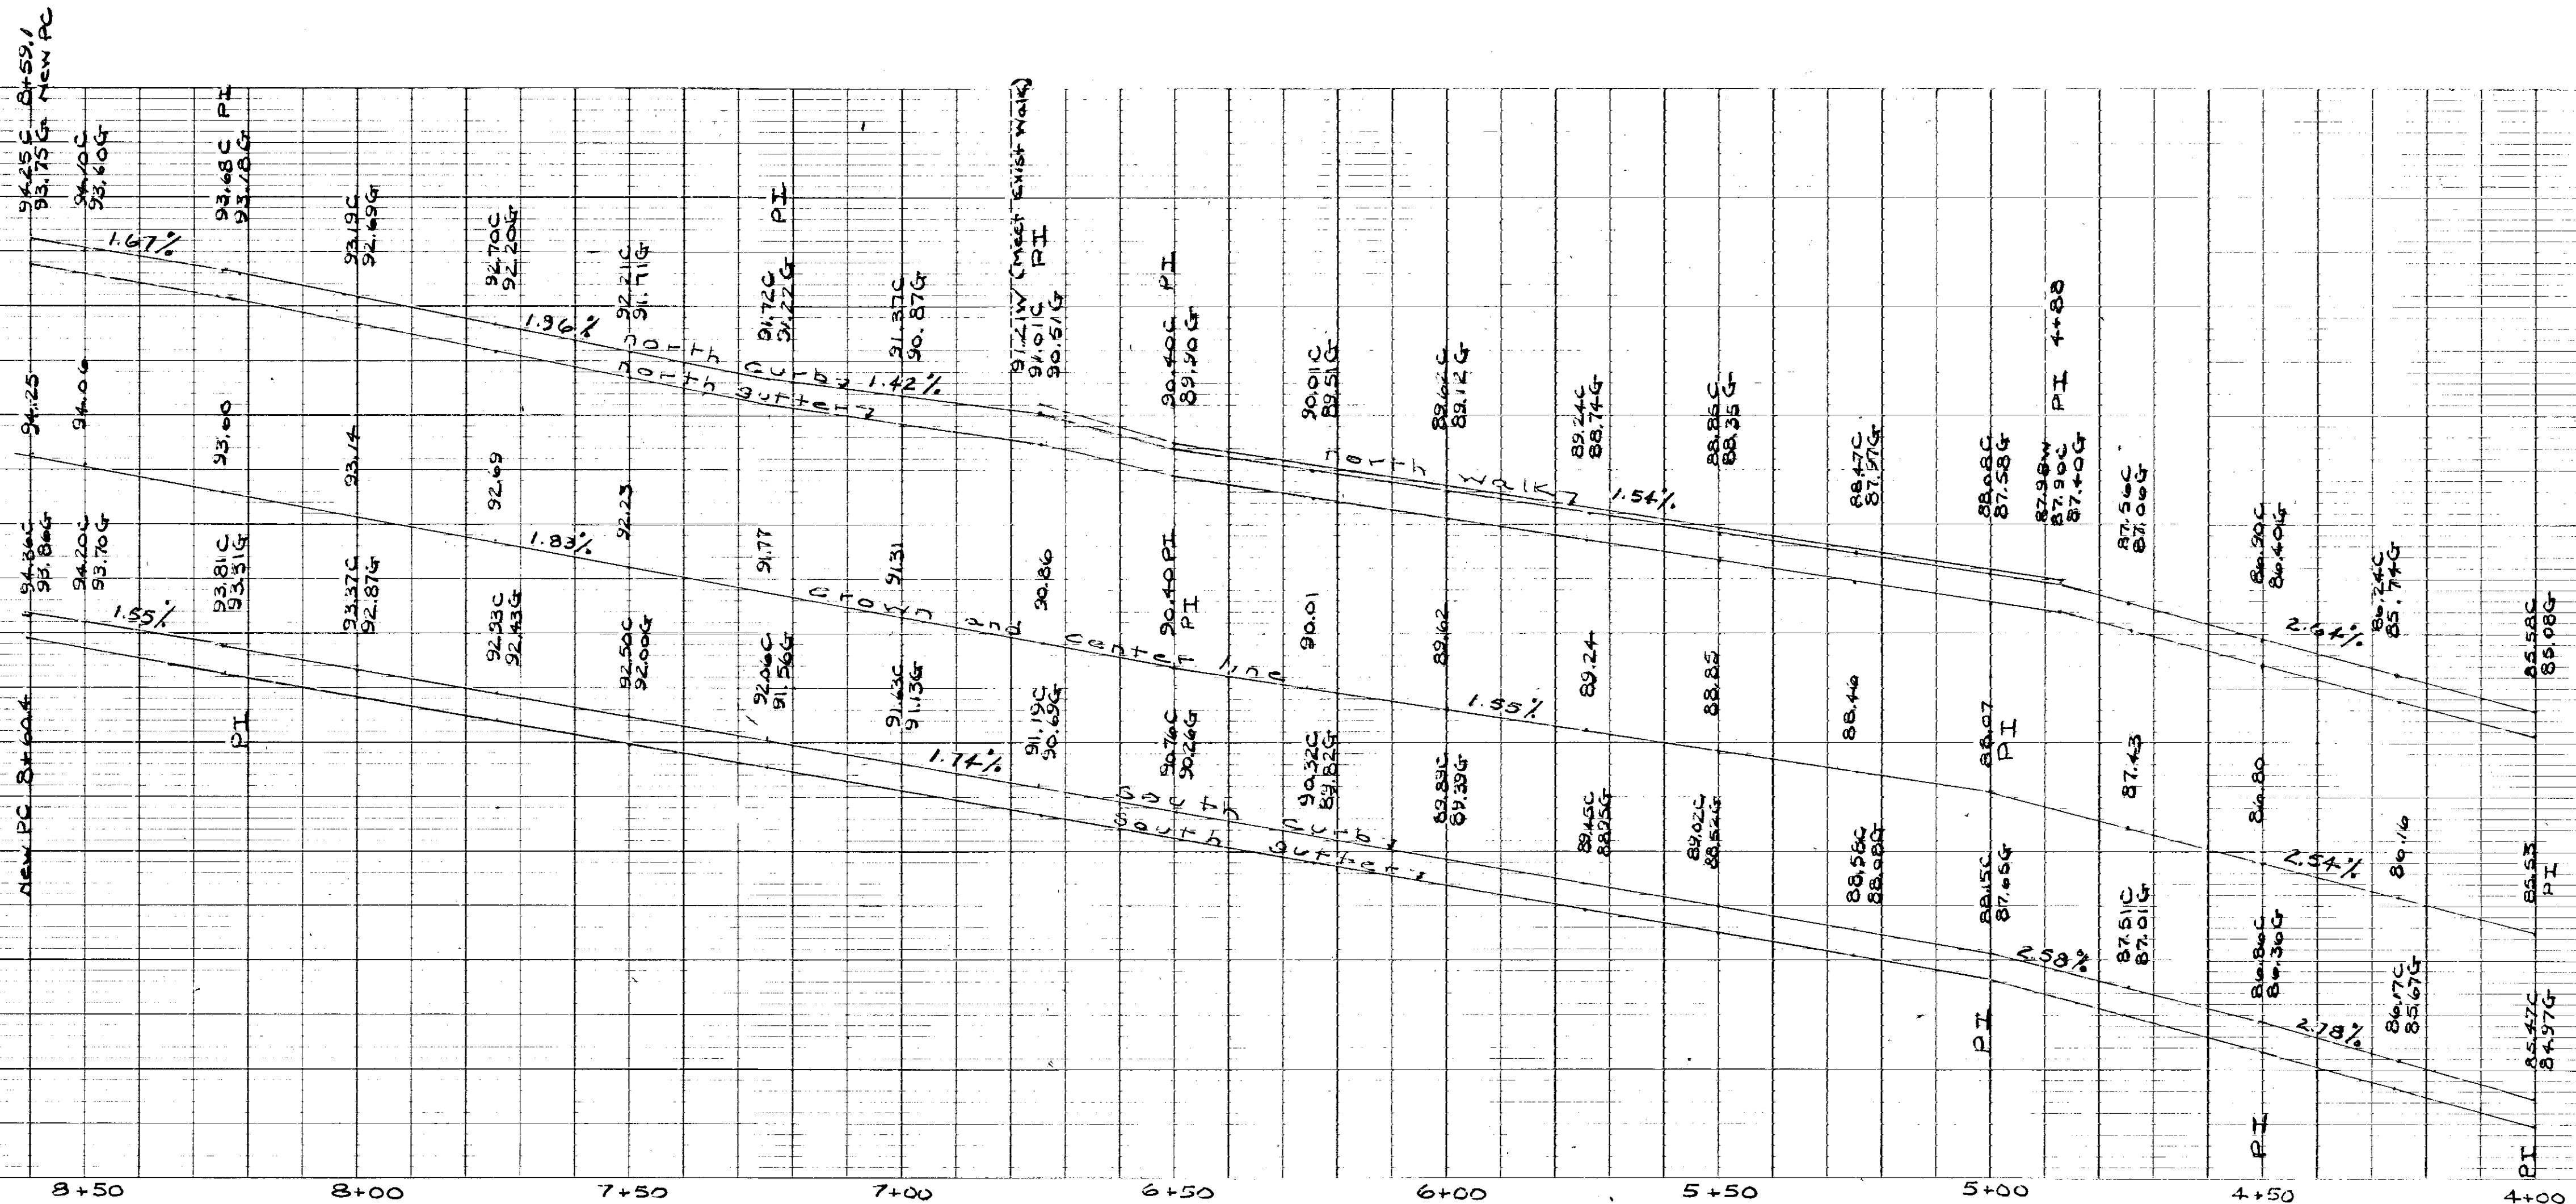


PLAN	SURVEYED	BY	DATE
	NOTE BOOK	ALIGNED CHECKED	BY
No.			

PROFILE	SURVEYED	BY	DATE
	NOTE BOOK	GRADES CHECKED	BY
No.			

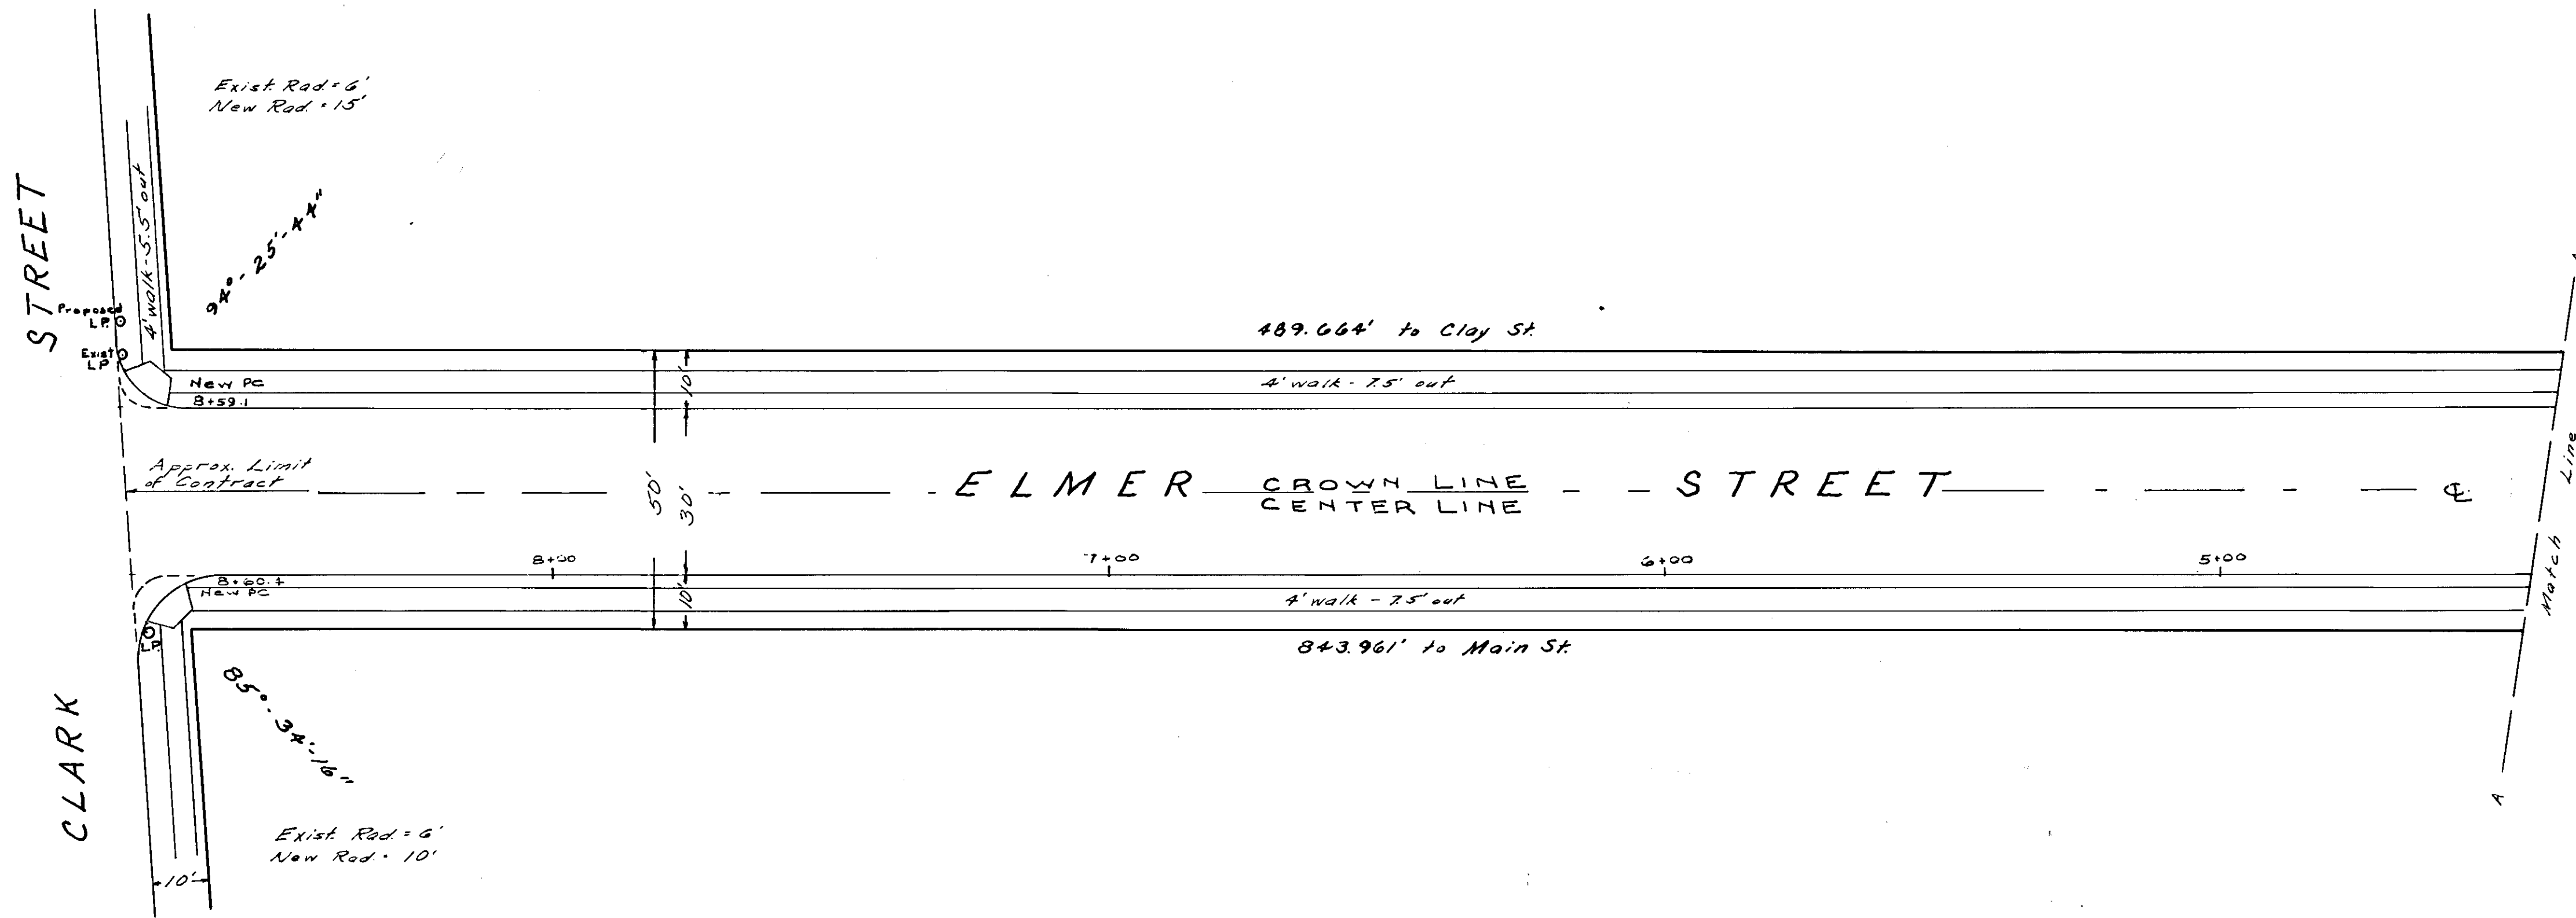

CITY OF HARTFORD, CONNECTICUT		
DEPARTMENT OF PUBLIC WORKS		
BUREAU OF ENGINEERING SERVICES		
PLAN & PROFILE		
OF		
ELMER STREET		
Sheet 2 of 2		
SUBMITTED	RECOMMENDED	APPROVED
DIVISION ENGINEER	CHIEF OF ENG. SERV.	ASST. DIR. & CITY ENG.
DRAWN RDS	SCALE	DAYBOOK NO. 010626 B
CHECKED RSB	1"=20'	DATE 10-13-77