

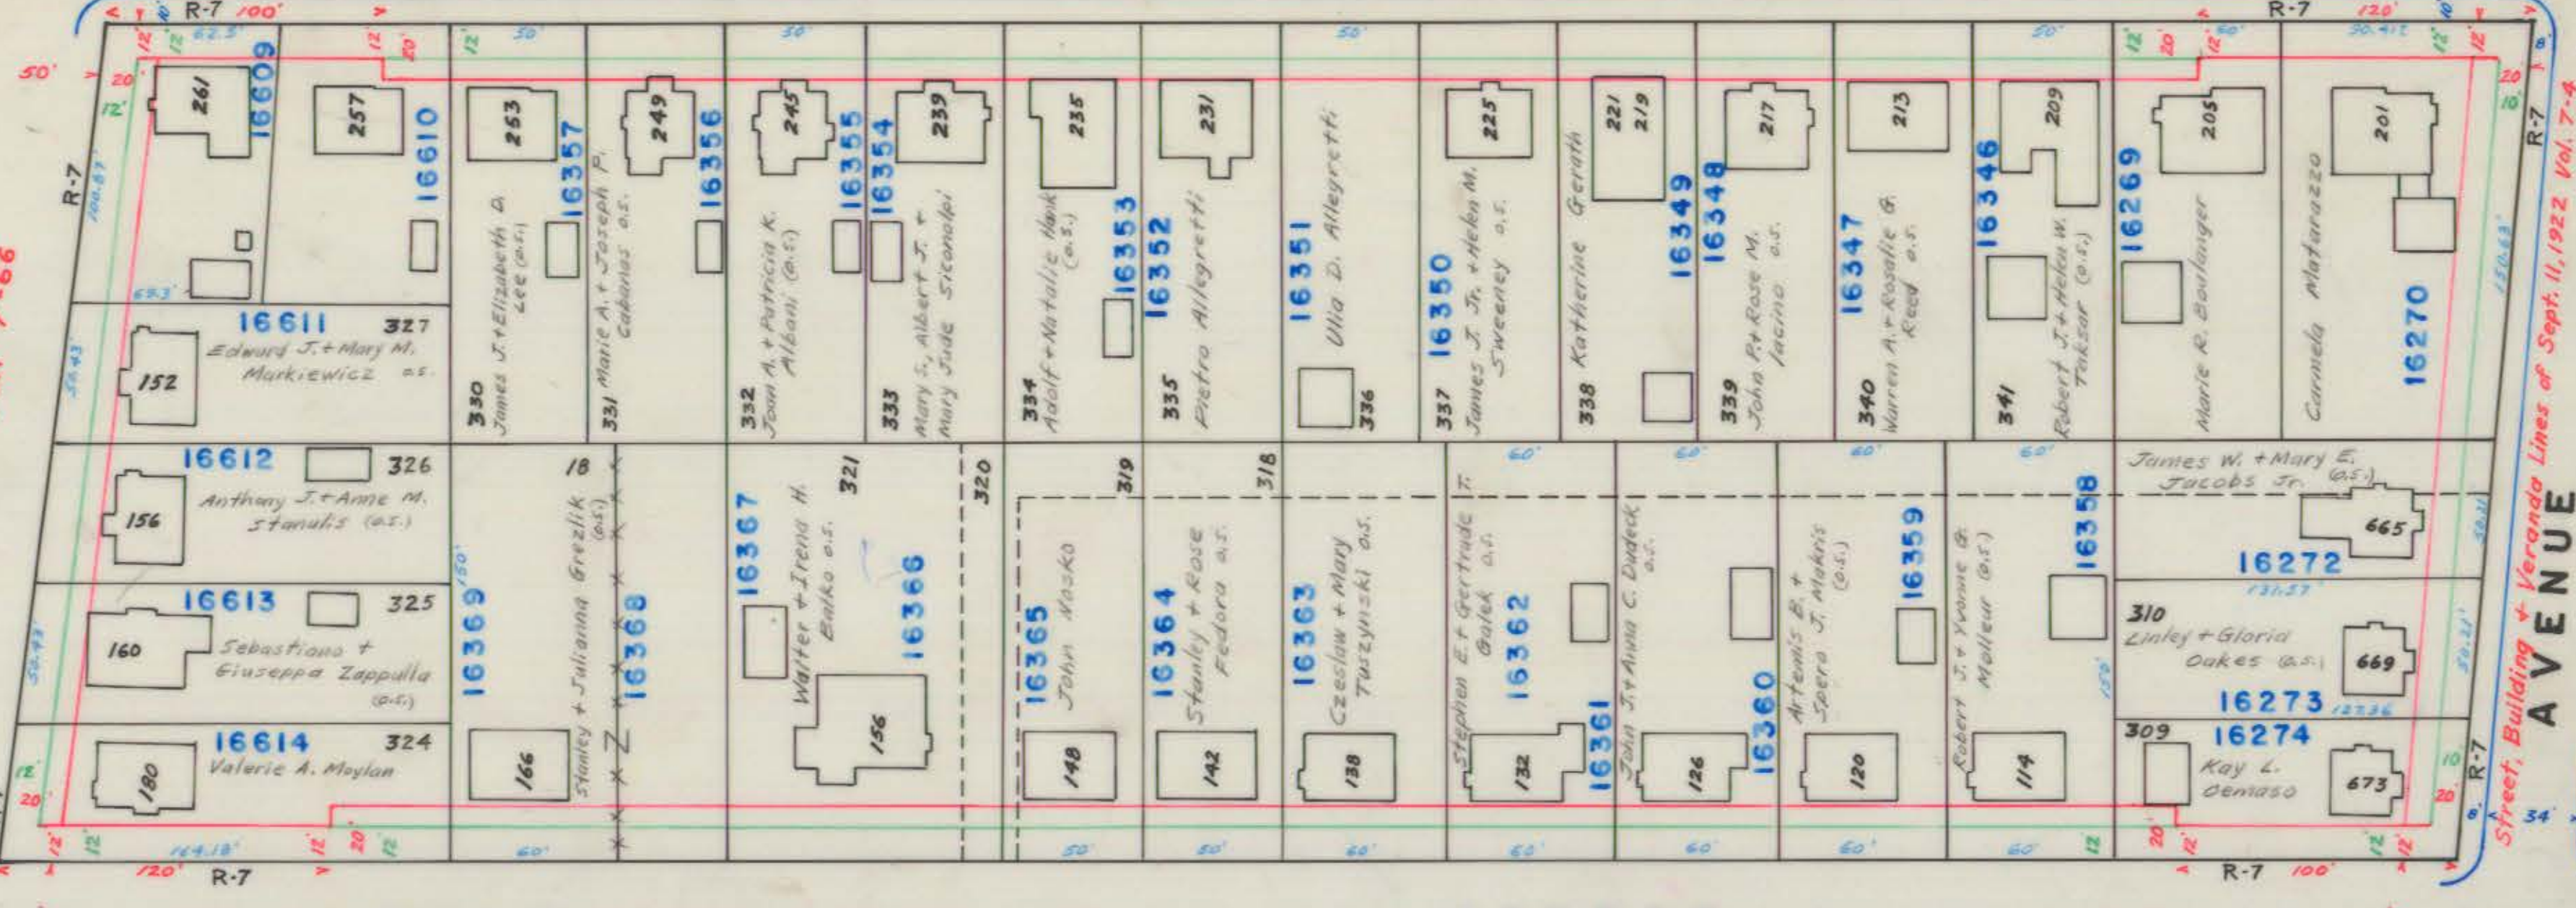
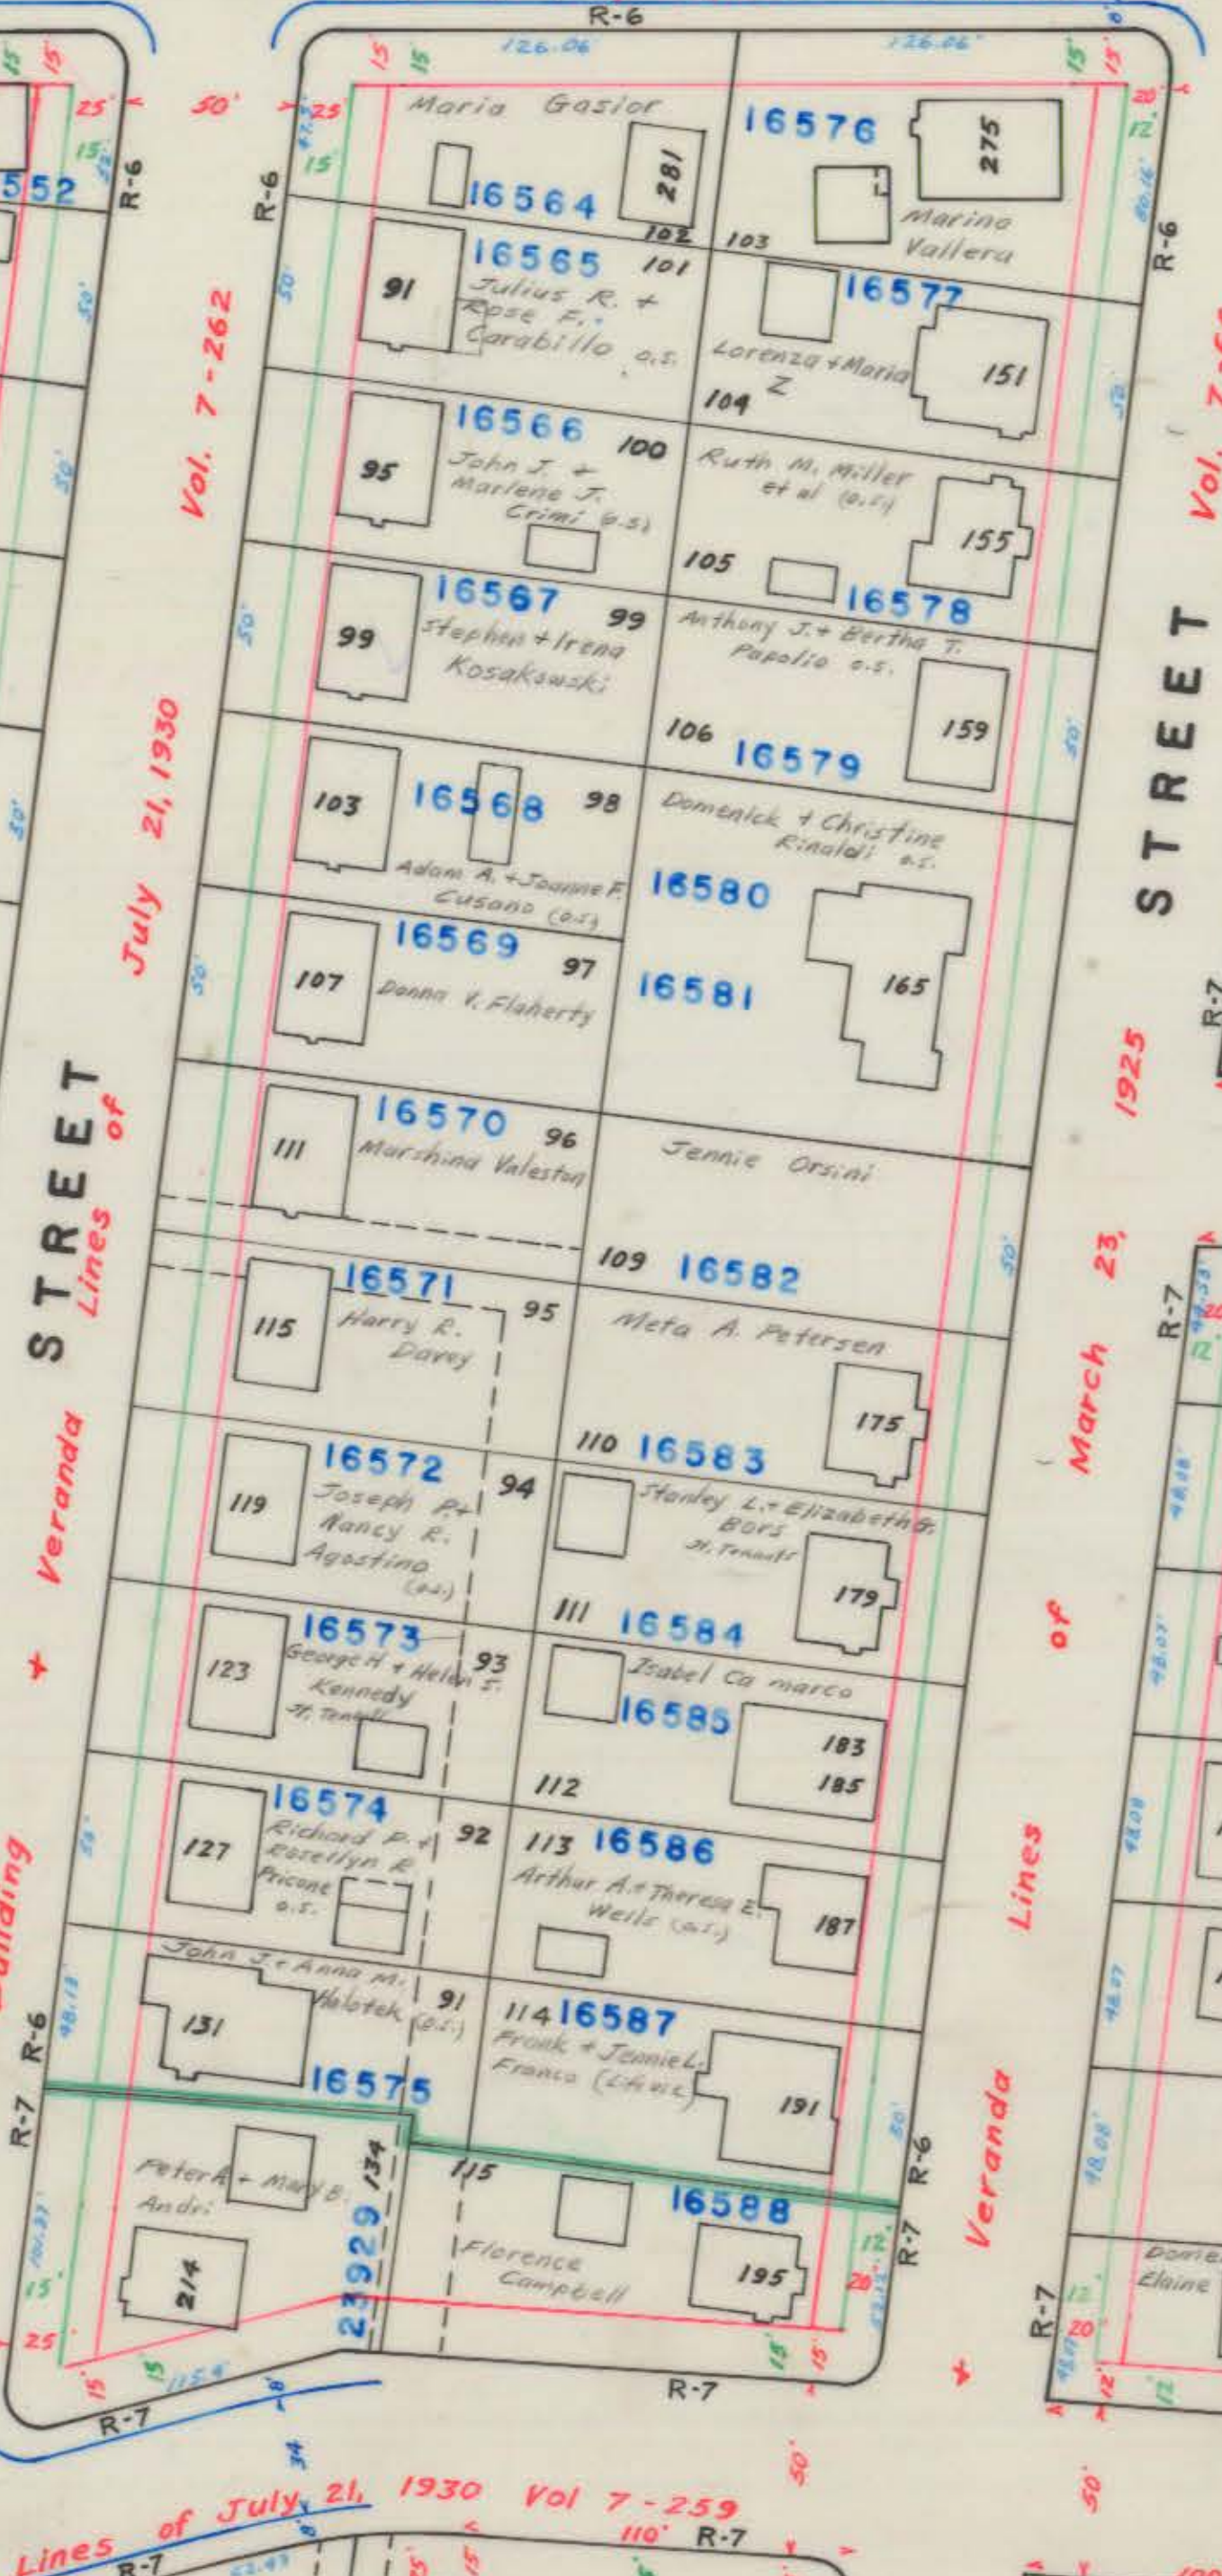


FREEMAN
Street, Building + Veranda

STREET of March 23, 1925 Vol. 7-65

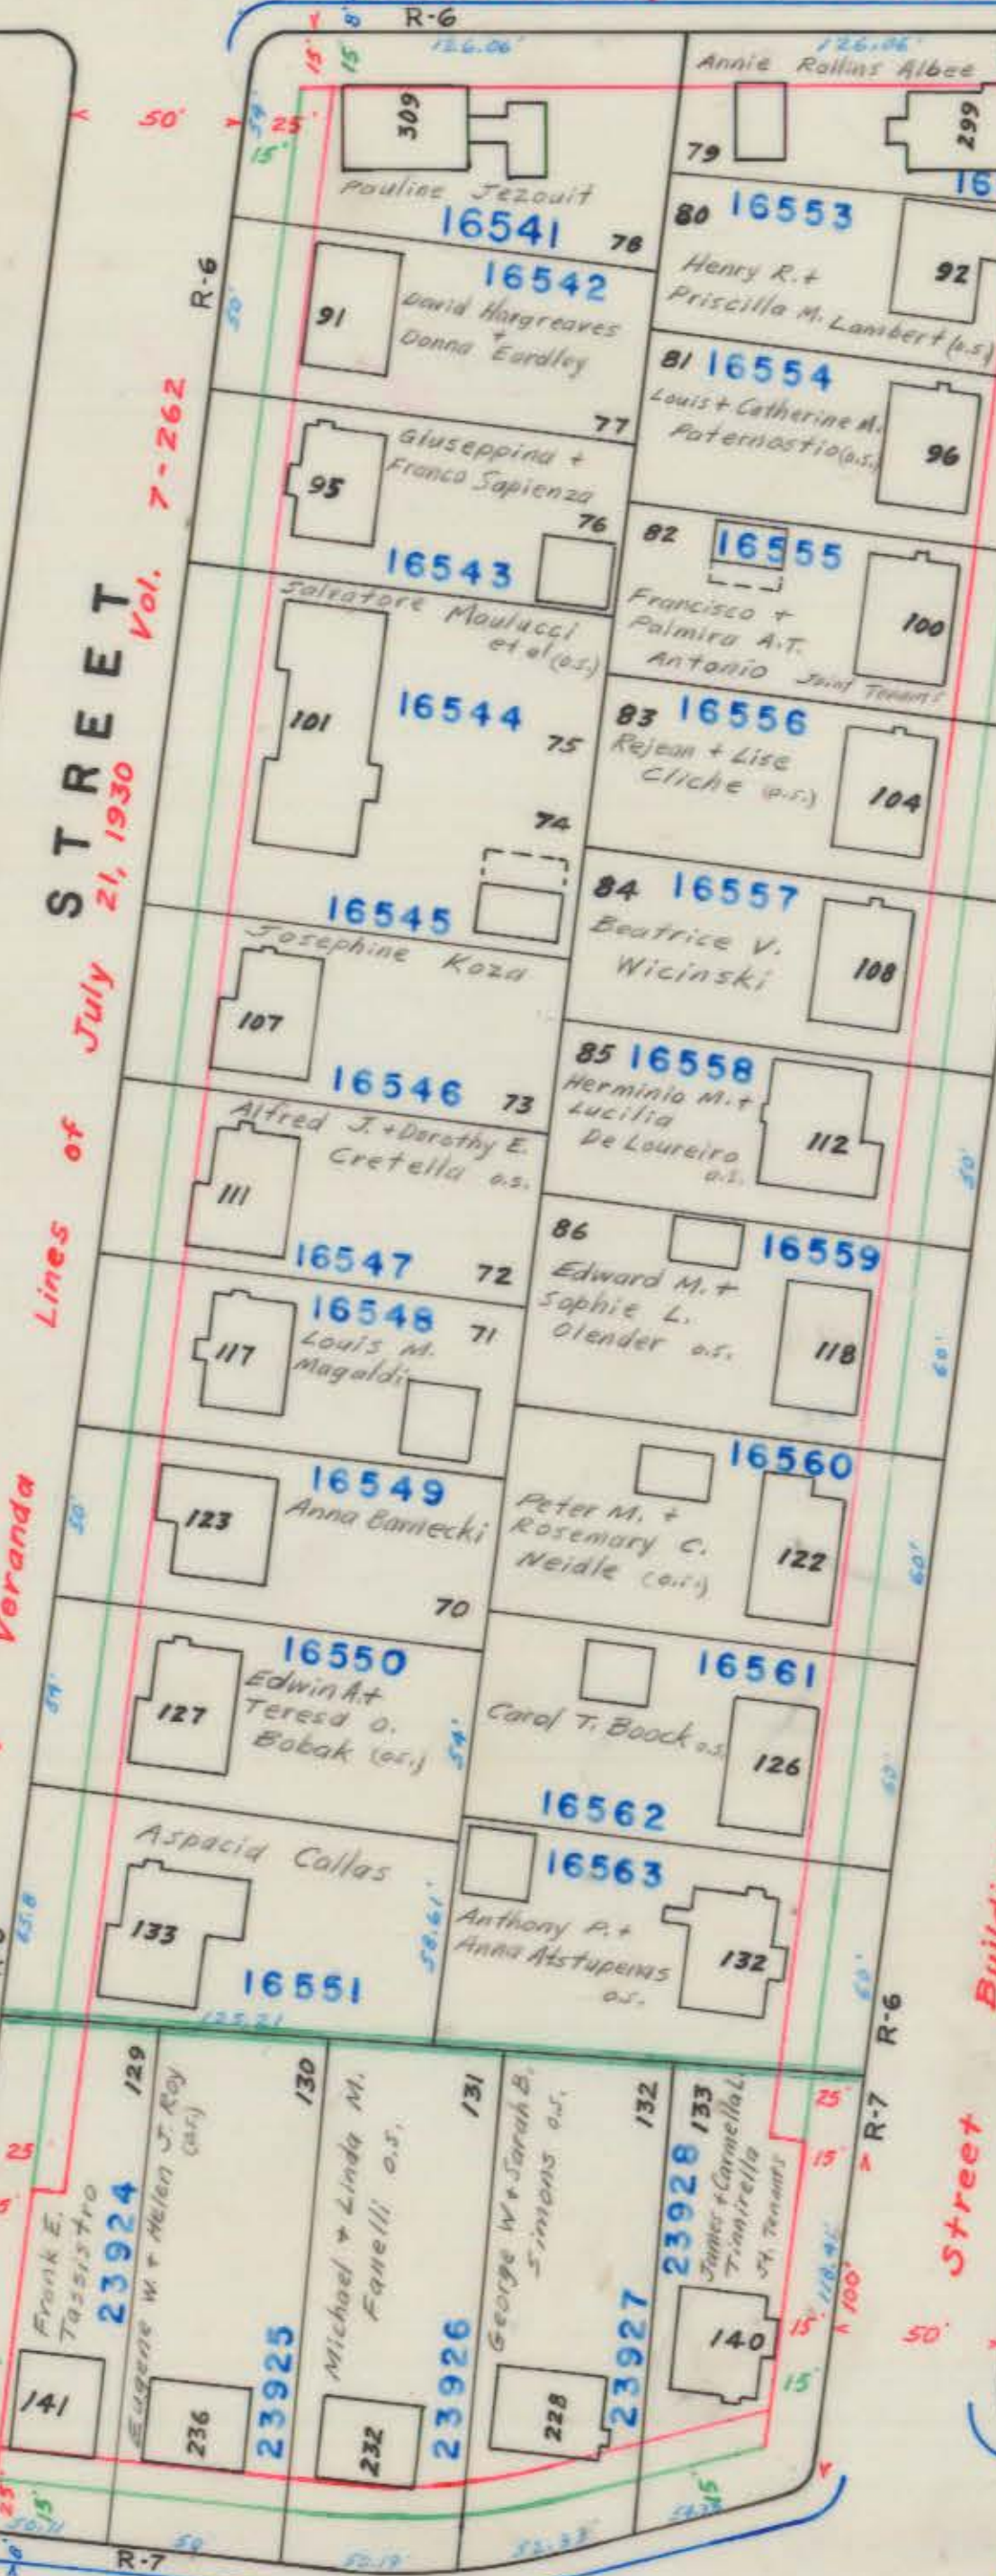


STREET of March 23, 1925 Vol. 7-66

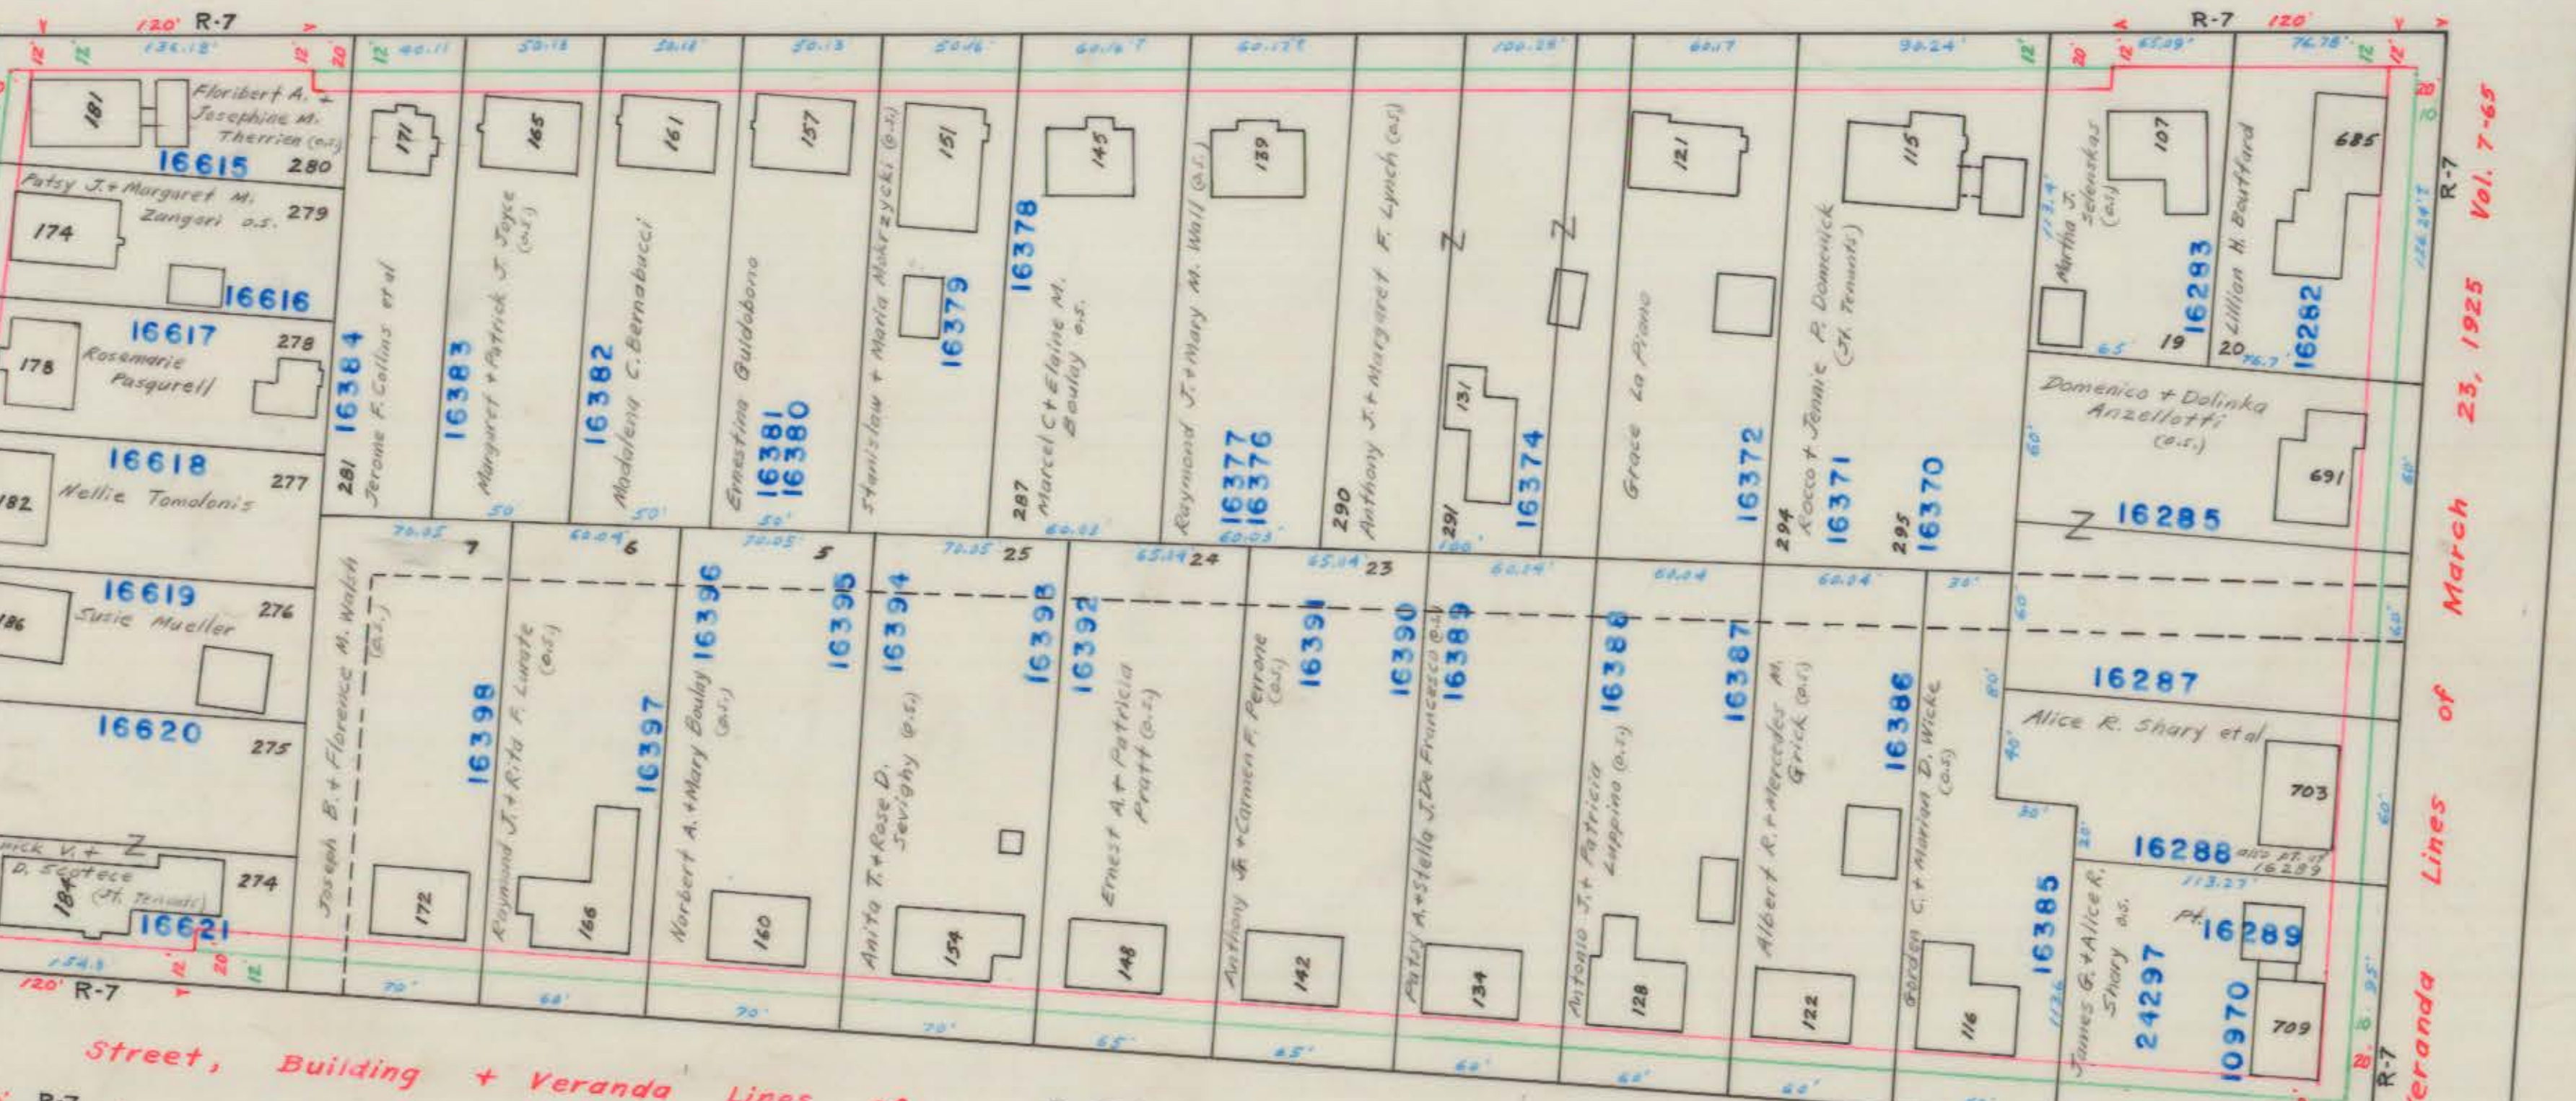



PRINCETON
Street, Building + Veranda

STREET of March 23, 1925 Vol. 7-65

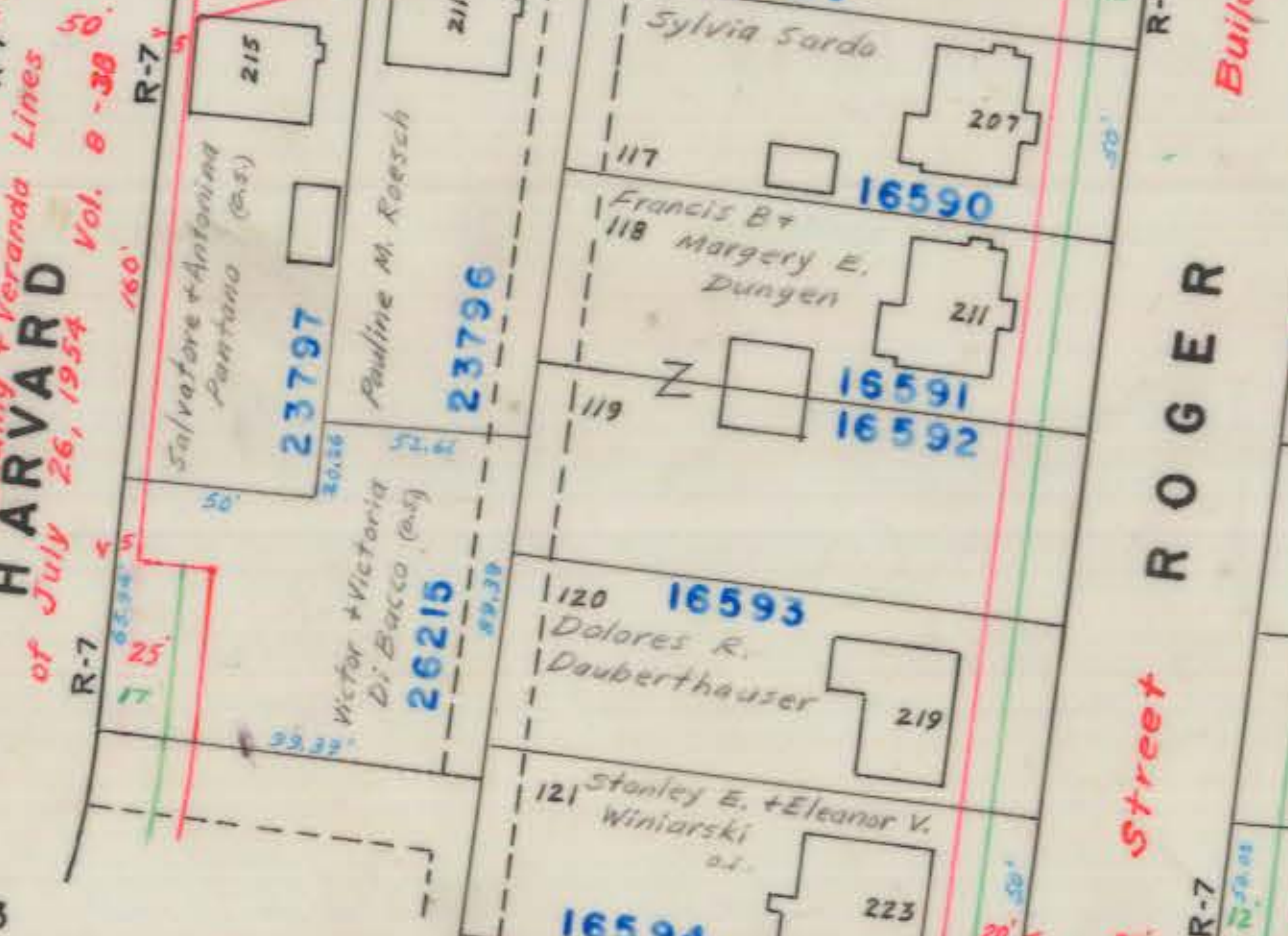

HARVARD
Street, Building + Veranda

STREET of March 23, 1925 Vol. 7-65

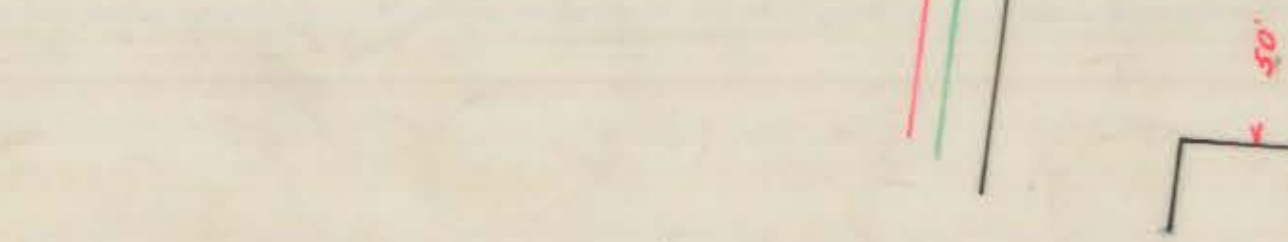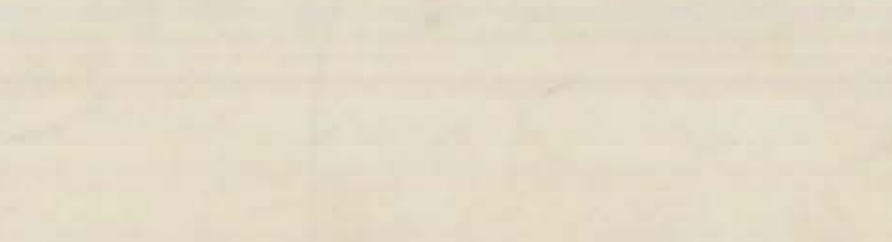

COLBY
Street, Building + Veranda

STREET of March 23, 1925 Vol. 7-65



OUT OF SERVICE
MAY 1, 1985