


WEAVER HIGH SCHOOL TRACK LAYOUT

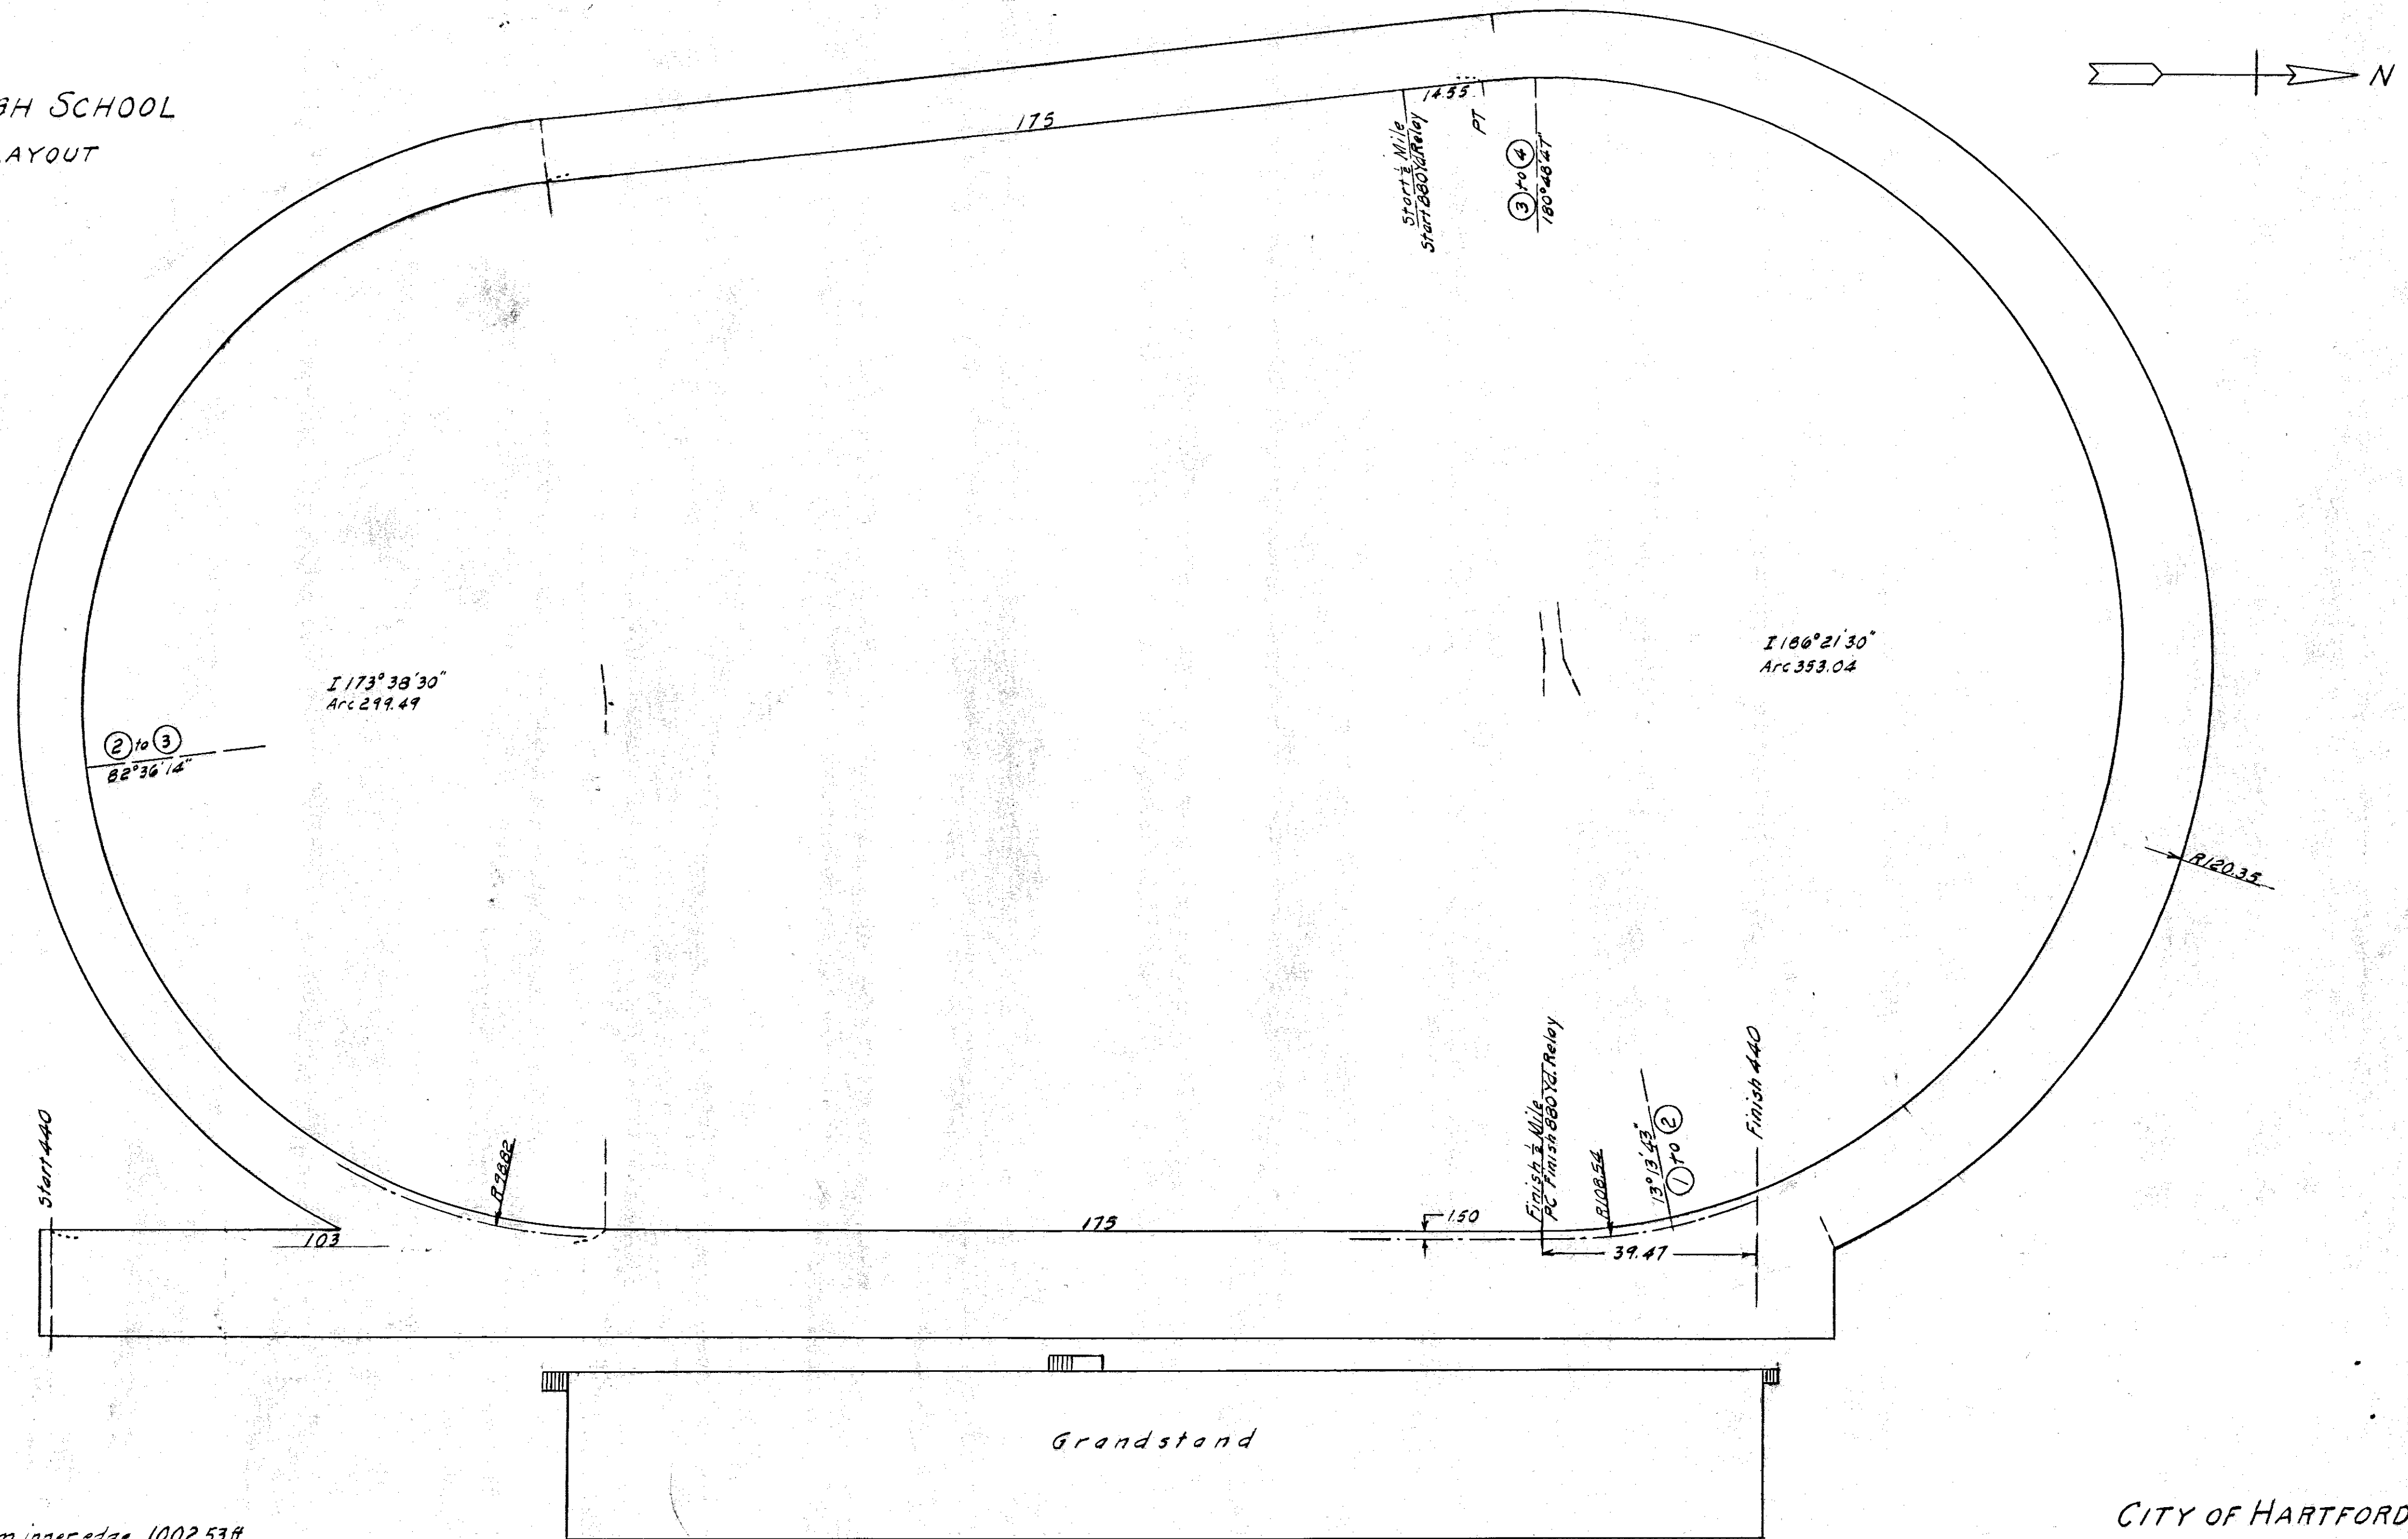

NOTES

Total length computed 1.5 ft. from inner edge 1002.53 ft.

Encircled figures denote runners in 880 yard relay

CITY OF HARTFORD
DEPARTMENT OF ENGINEERING
SCALE 1"=20' MAY 1966
DAYBOOK No. 09777A