


CITY ENGINEER'S OFFICE,
HARTFORD, CONN.
STREET & MISCELLANEOUS DEPT.
July 13, 1900 Day Book No. 992-B
123
90-93

City Engineer

B.M. #109 West End Stone Window Sill
of West Window on North
Side of House on South Cor.
Russell and Windsor Sts.
Elev. 33.891

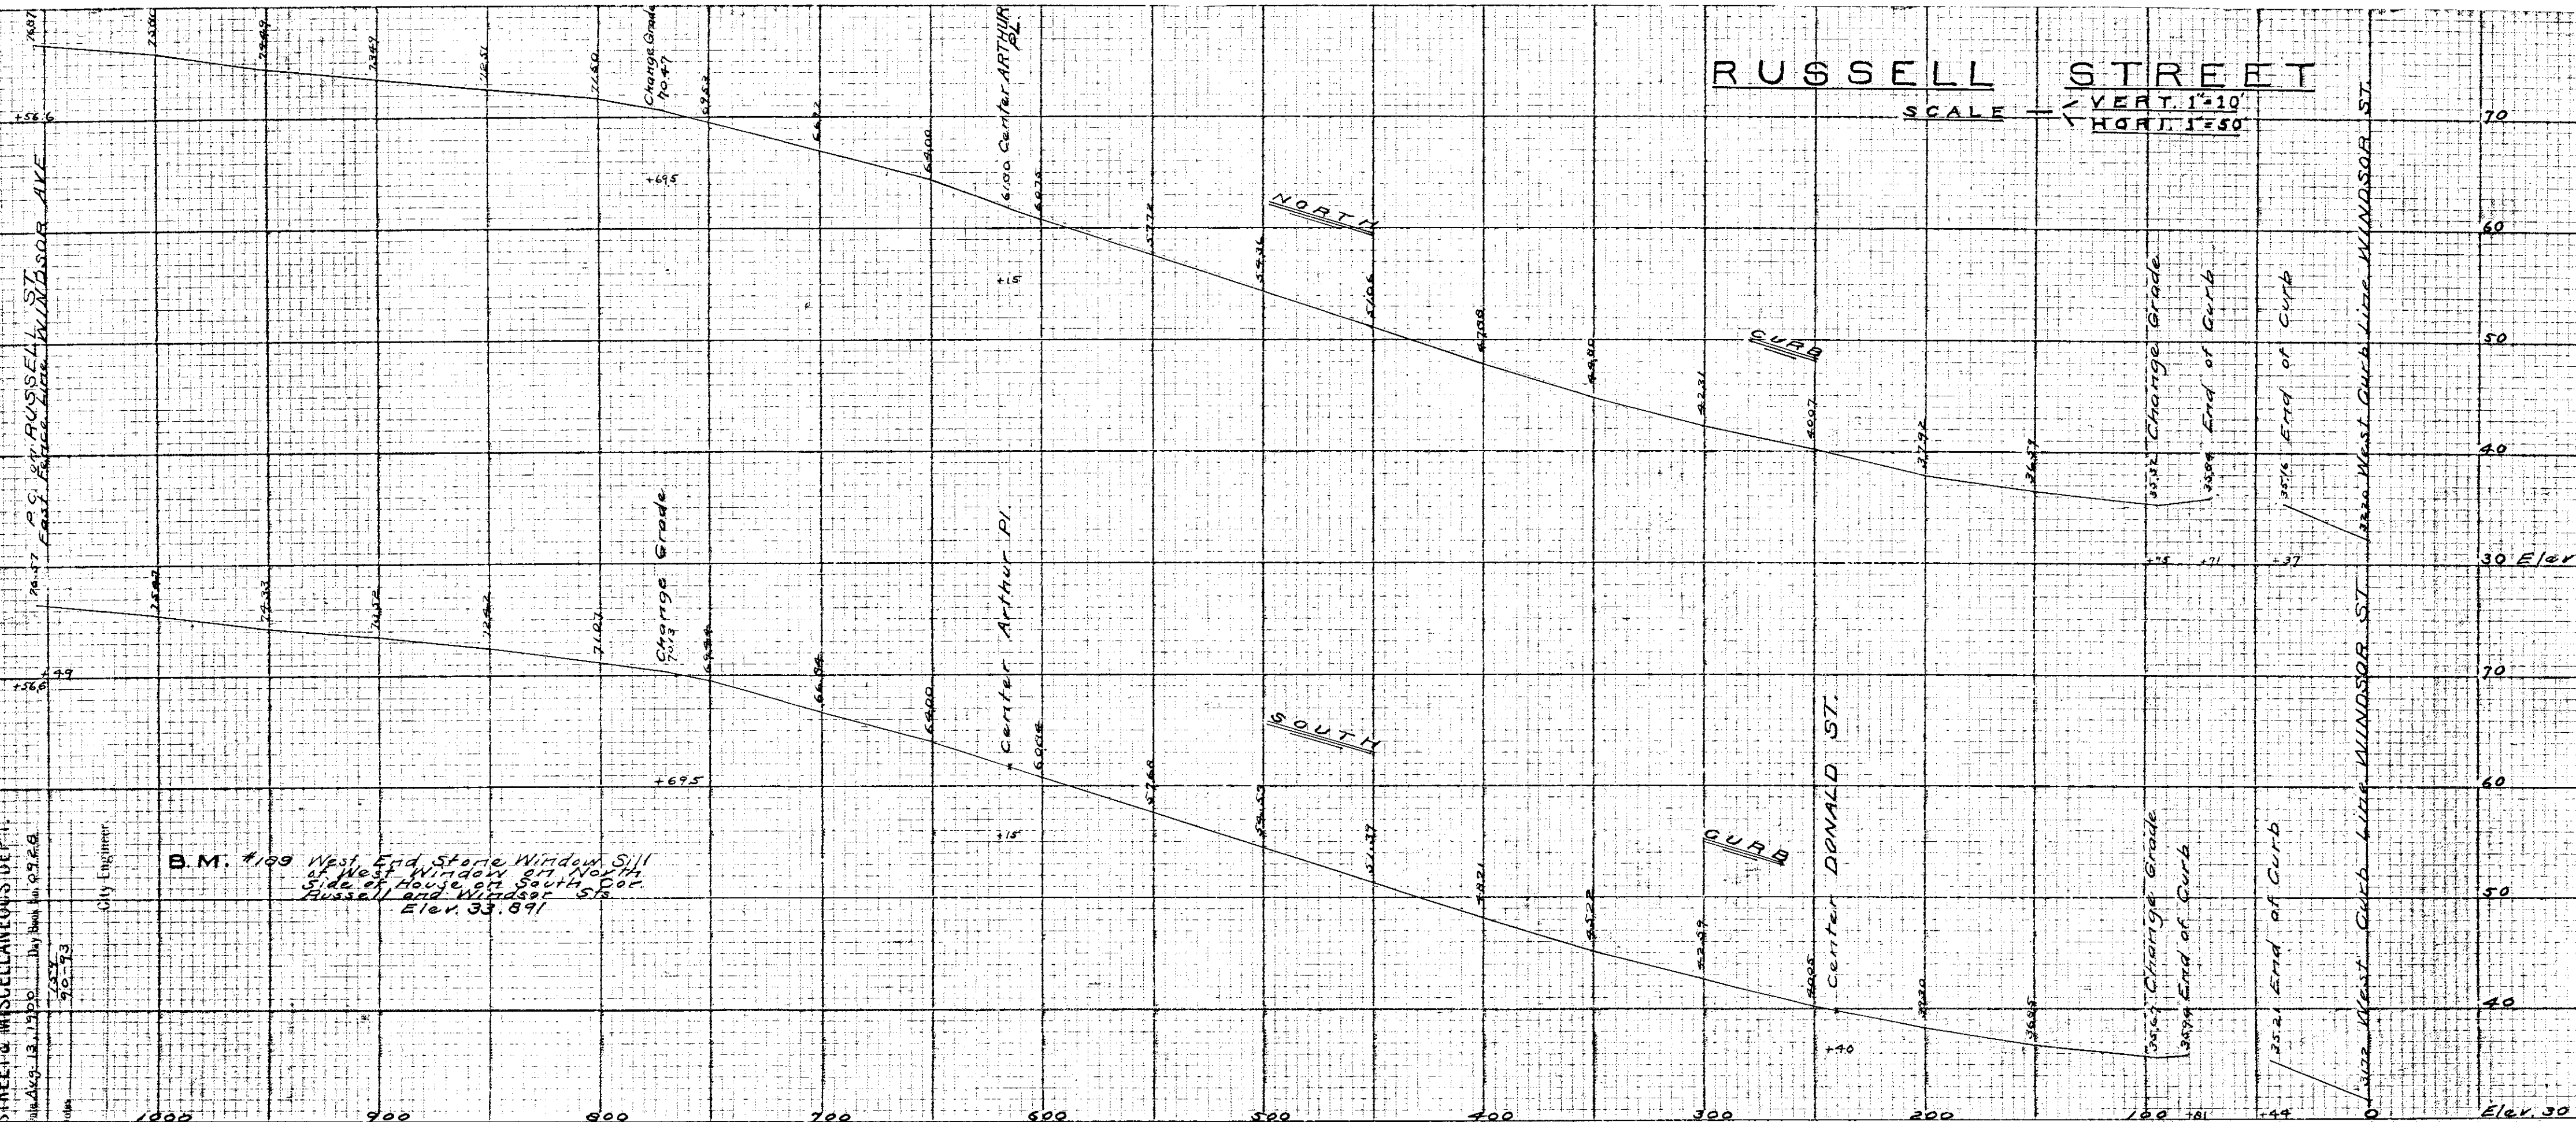

"Perfect" CROSS SECTION PAPER. 10x10-1 INCH.

"Perfect" CROSS SECTION PAPER. 10x10-1 INCH.