



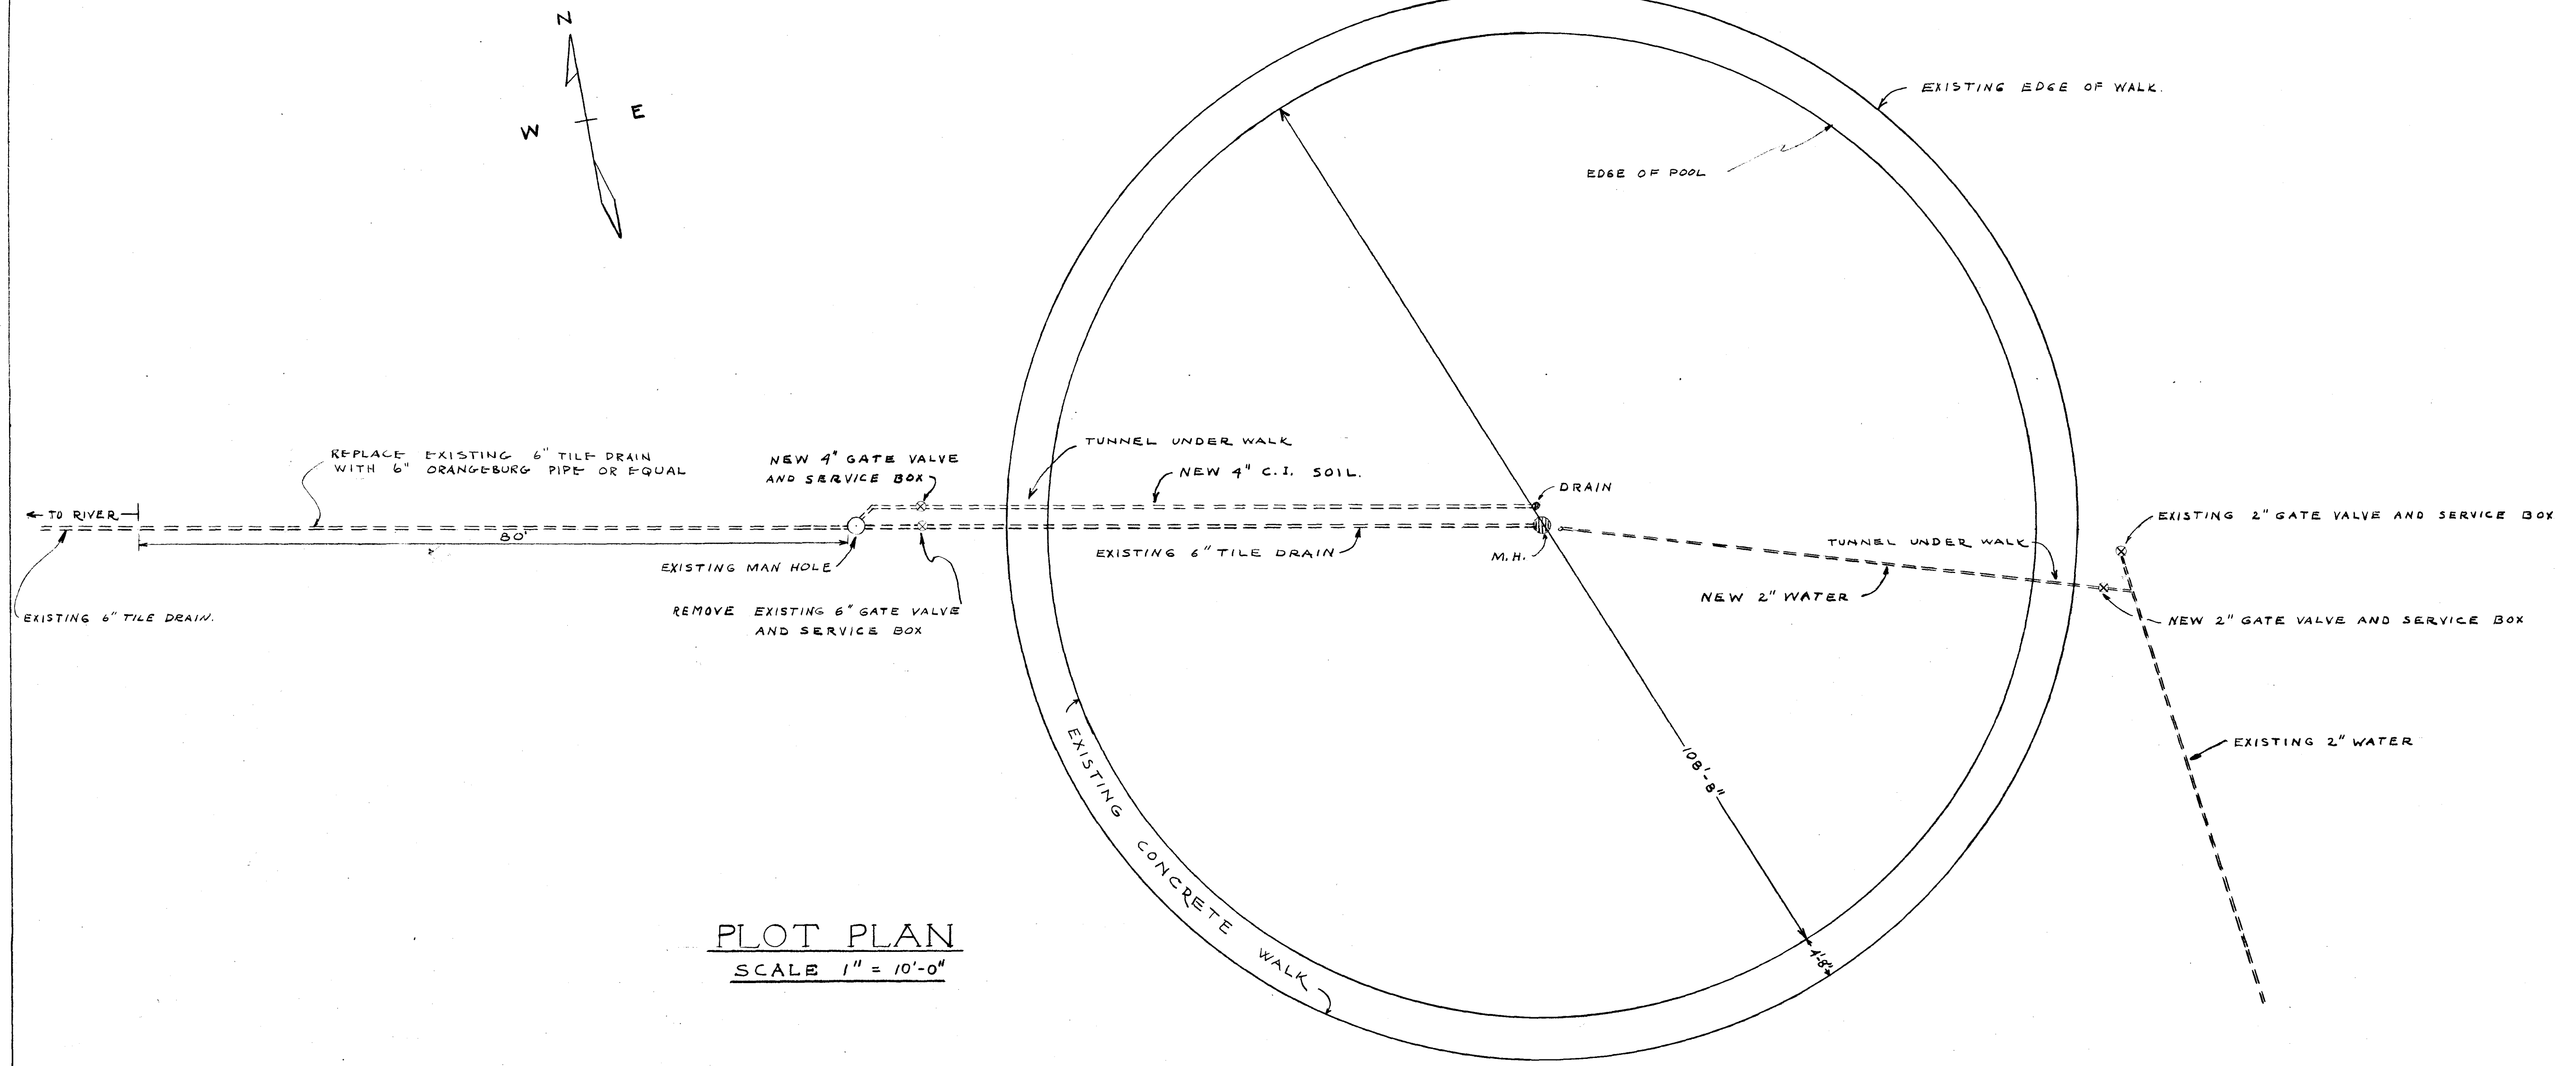

PLOT PLAN
SCALE 1" = 10'-0"

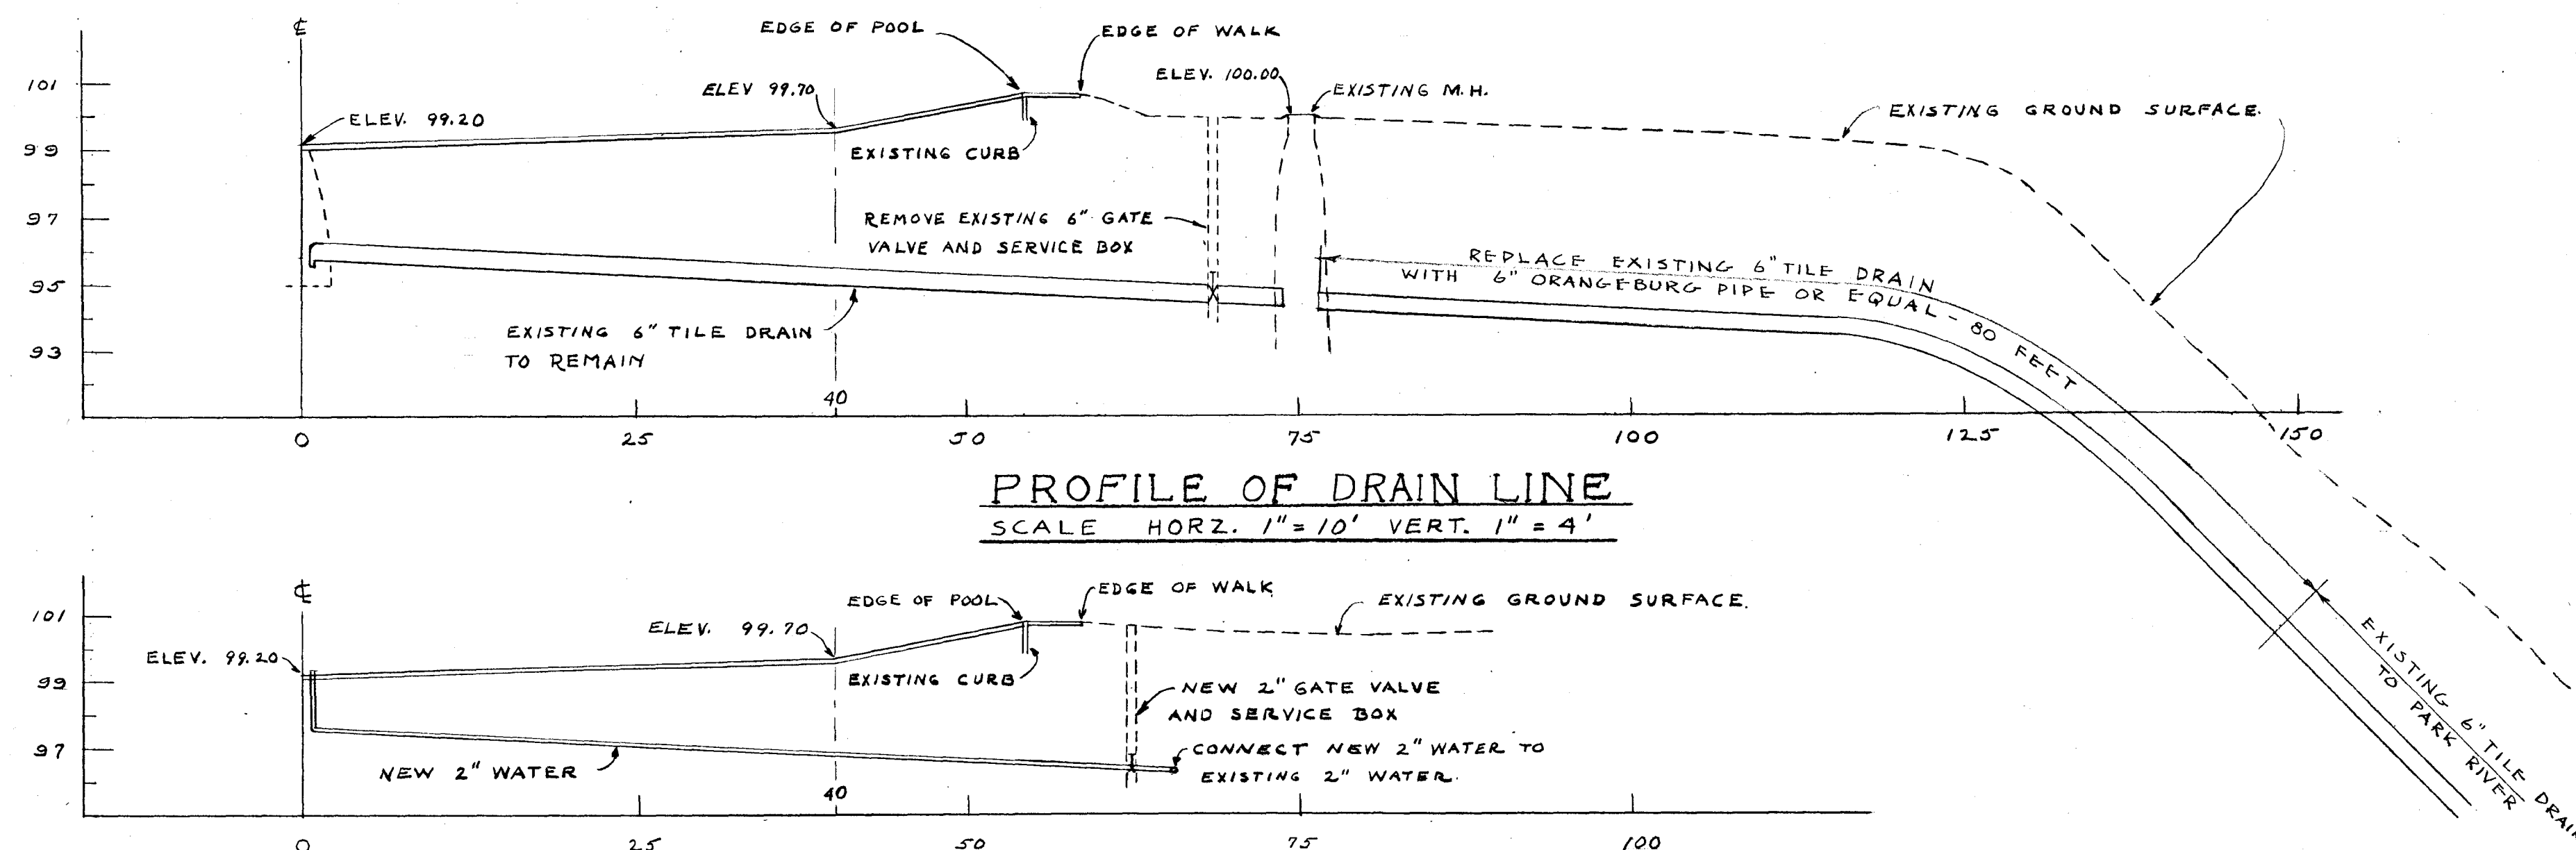

PROFILE OF DRAIN LINE
SCALE HORZ. 1" = 10' VERT. 1" = 4'

PROFILE OF WATER LINE
SCALE HORZ. 1" = 10' VERT. 1" = 4'

NOTE
ELEVATIONS ARE TAKEN FROM AN ASSUMED BENCH MARK OF 100.00 ON EAST EDGE OF MAN HOLE FRAME.

CITY OF HARTFORD, CONNECTICUT DEPARTMENT OF ENGINEERING			
PLOT PLAN OF SPRAY POOL FOR POPE PARK			
SUBMITTER DESIGNED BY R. G. B.	REVIEWED BY CITY ENGINEER	DATE APRIL 23, 1952	SHEET 1 OF 3 SHEETS
DAYBOOK NO. 99172 A DATE APRIL 23, 1952			