


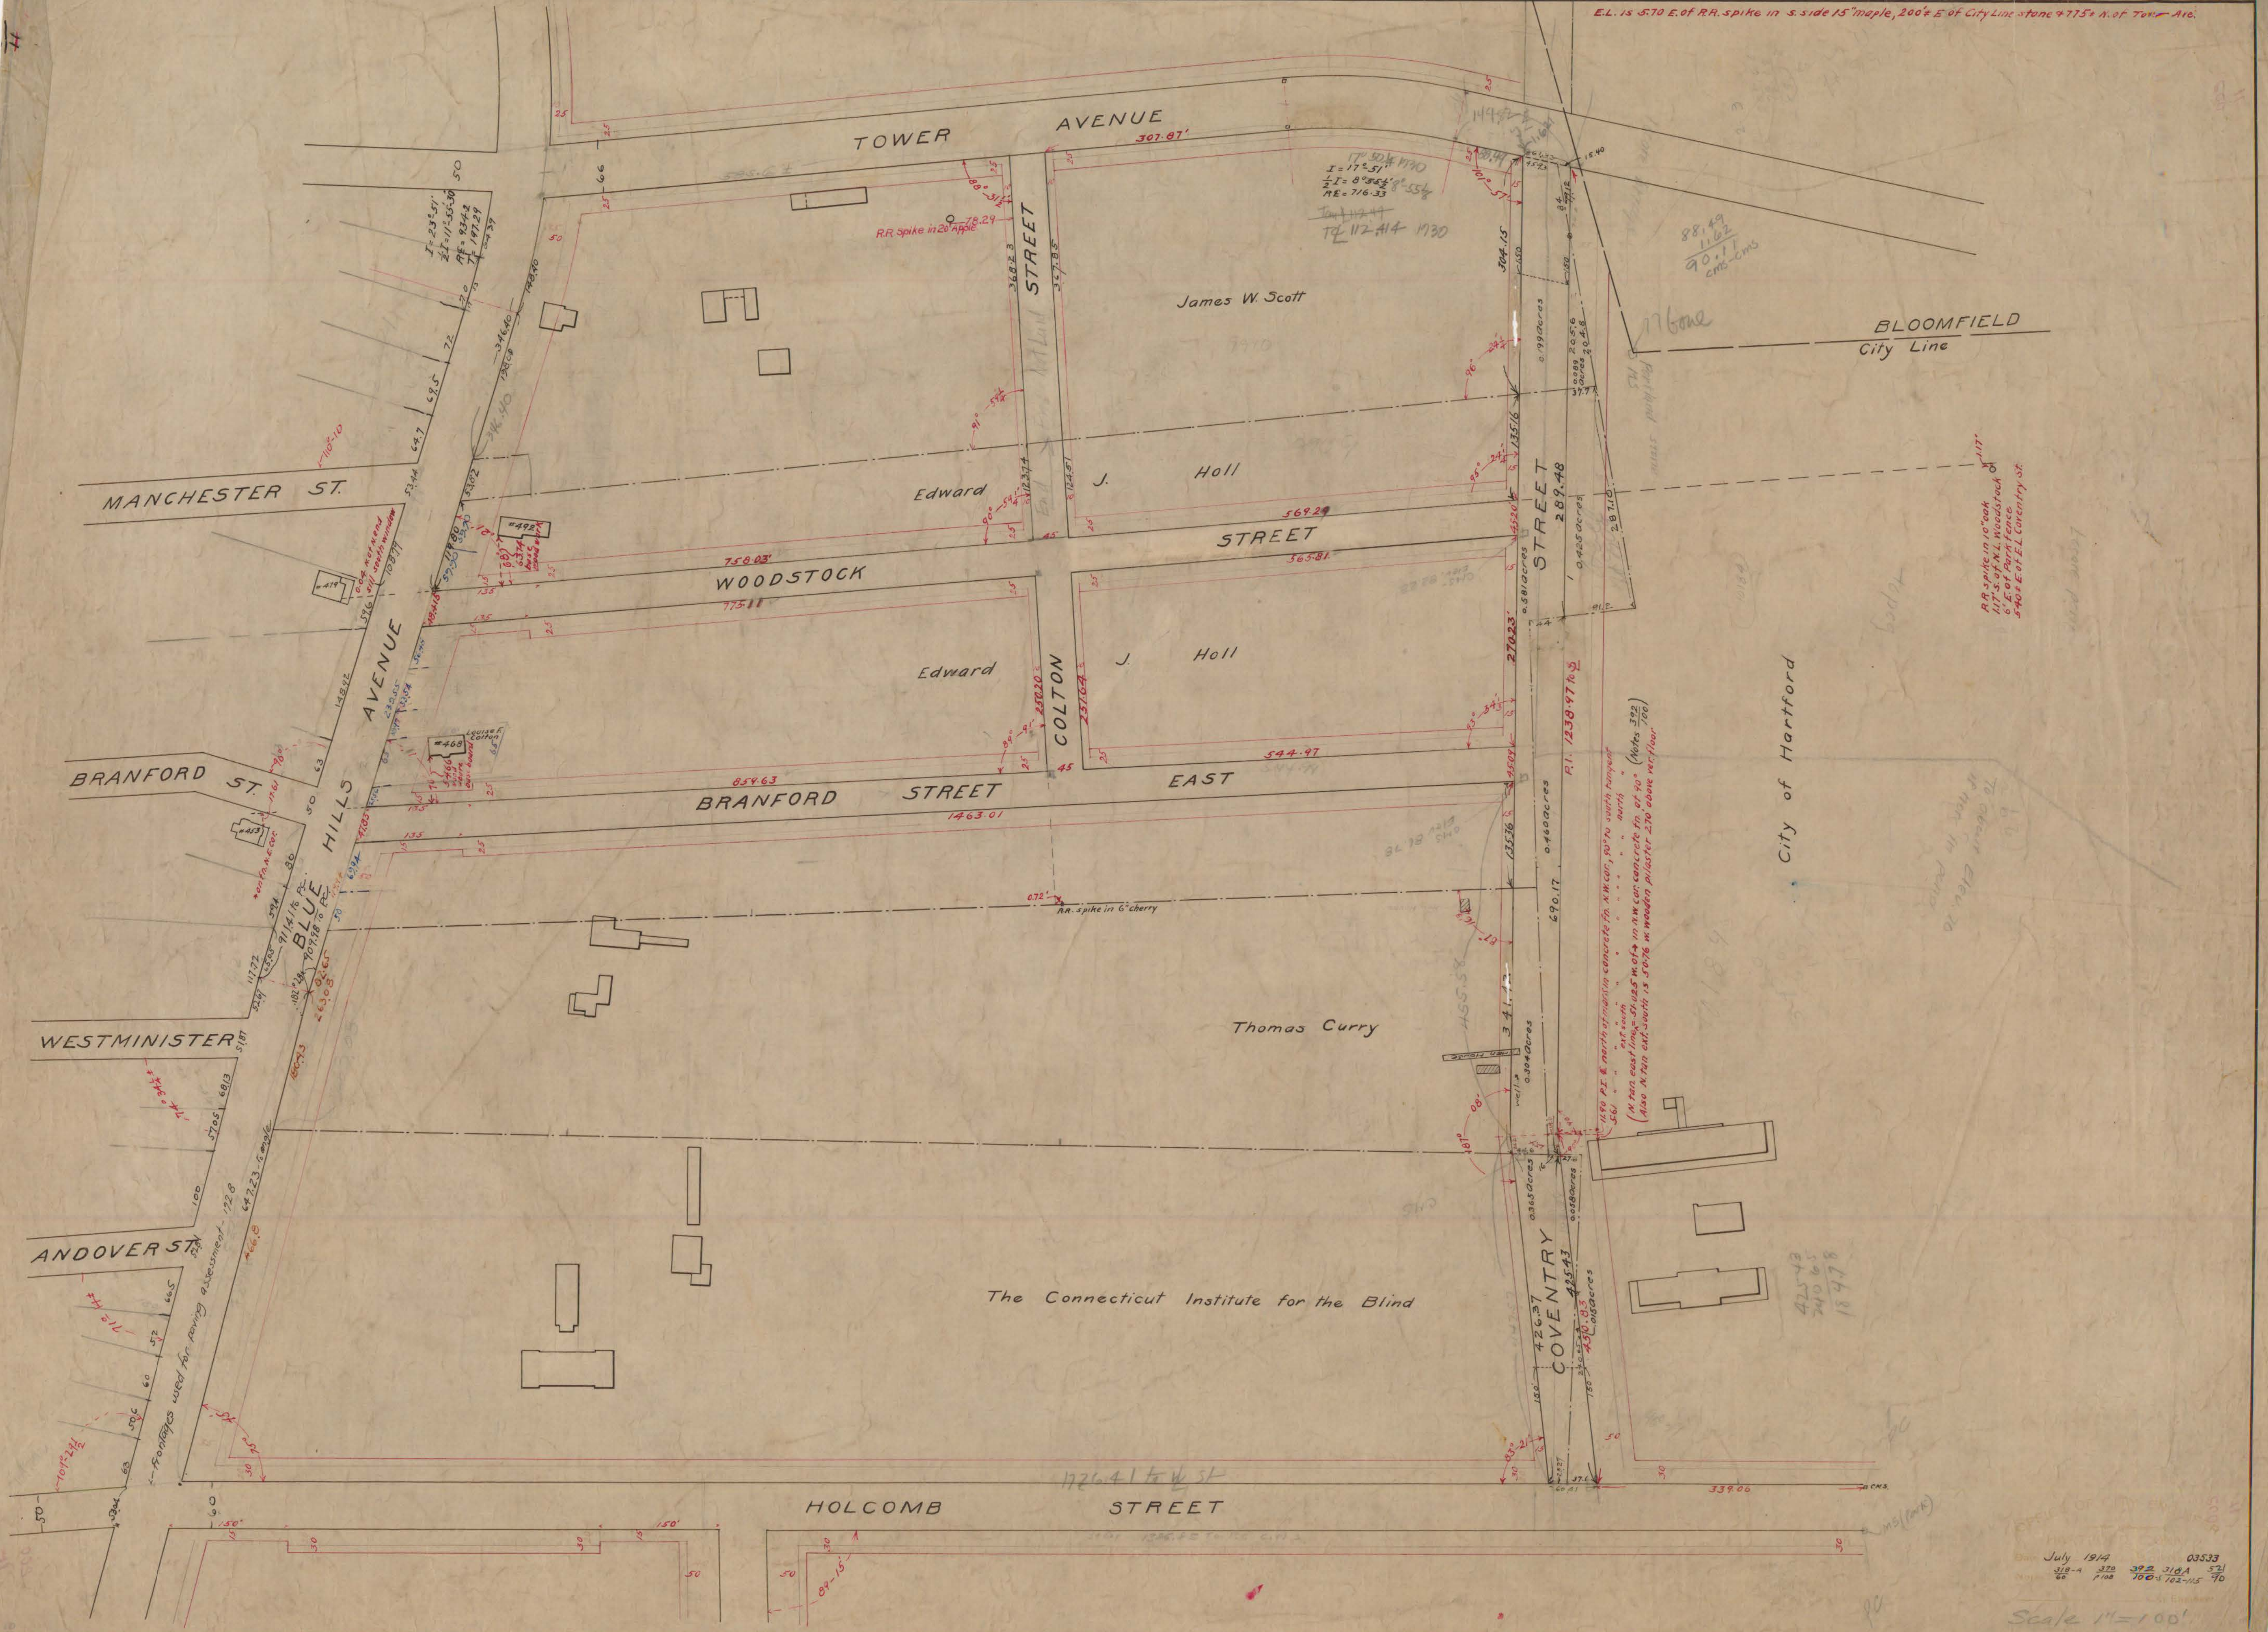

July 1914 03533
 318-4 320 392 318A 521
 60 1108 100 5762-115 70
 Scale 1"=100'