


MAIN STREET (BUILDING ENTRANCE)

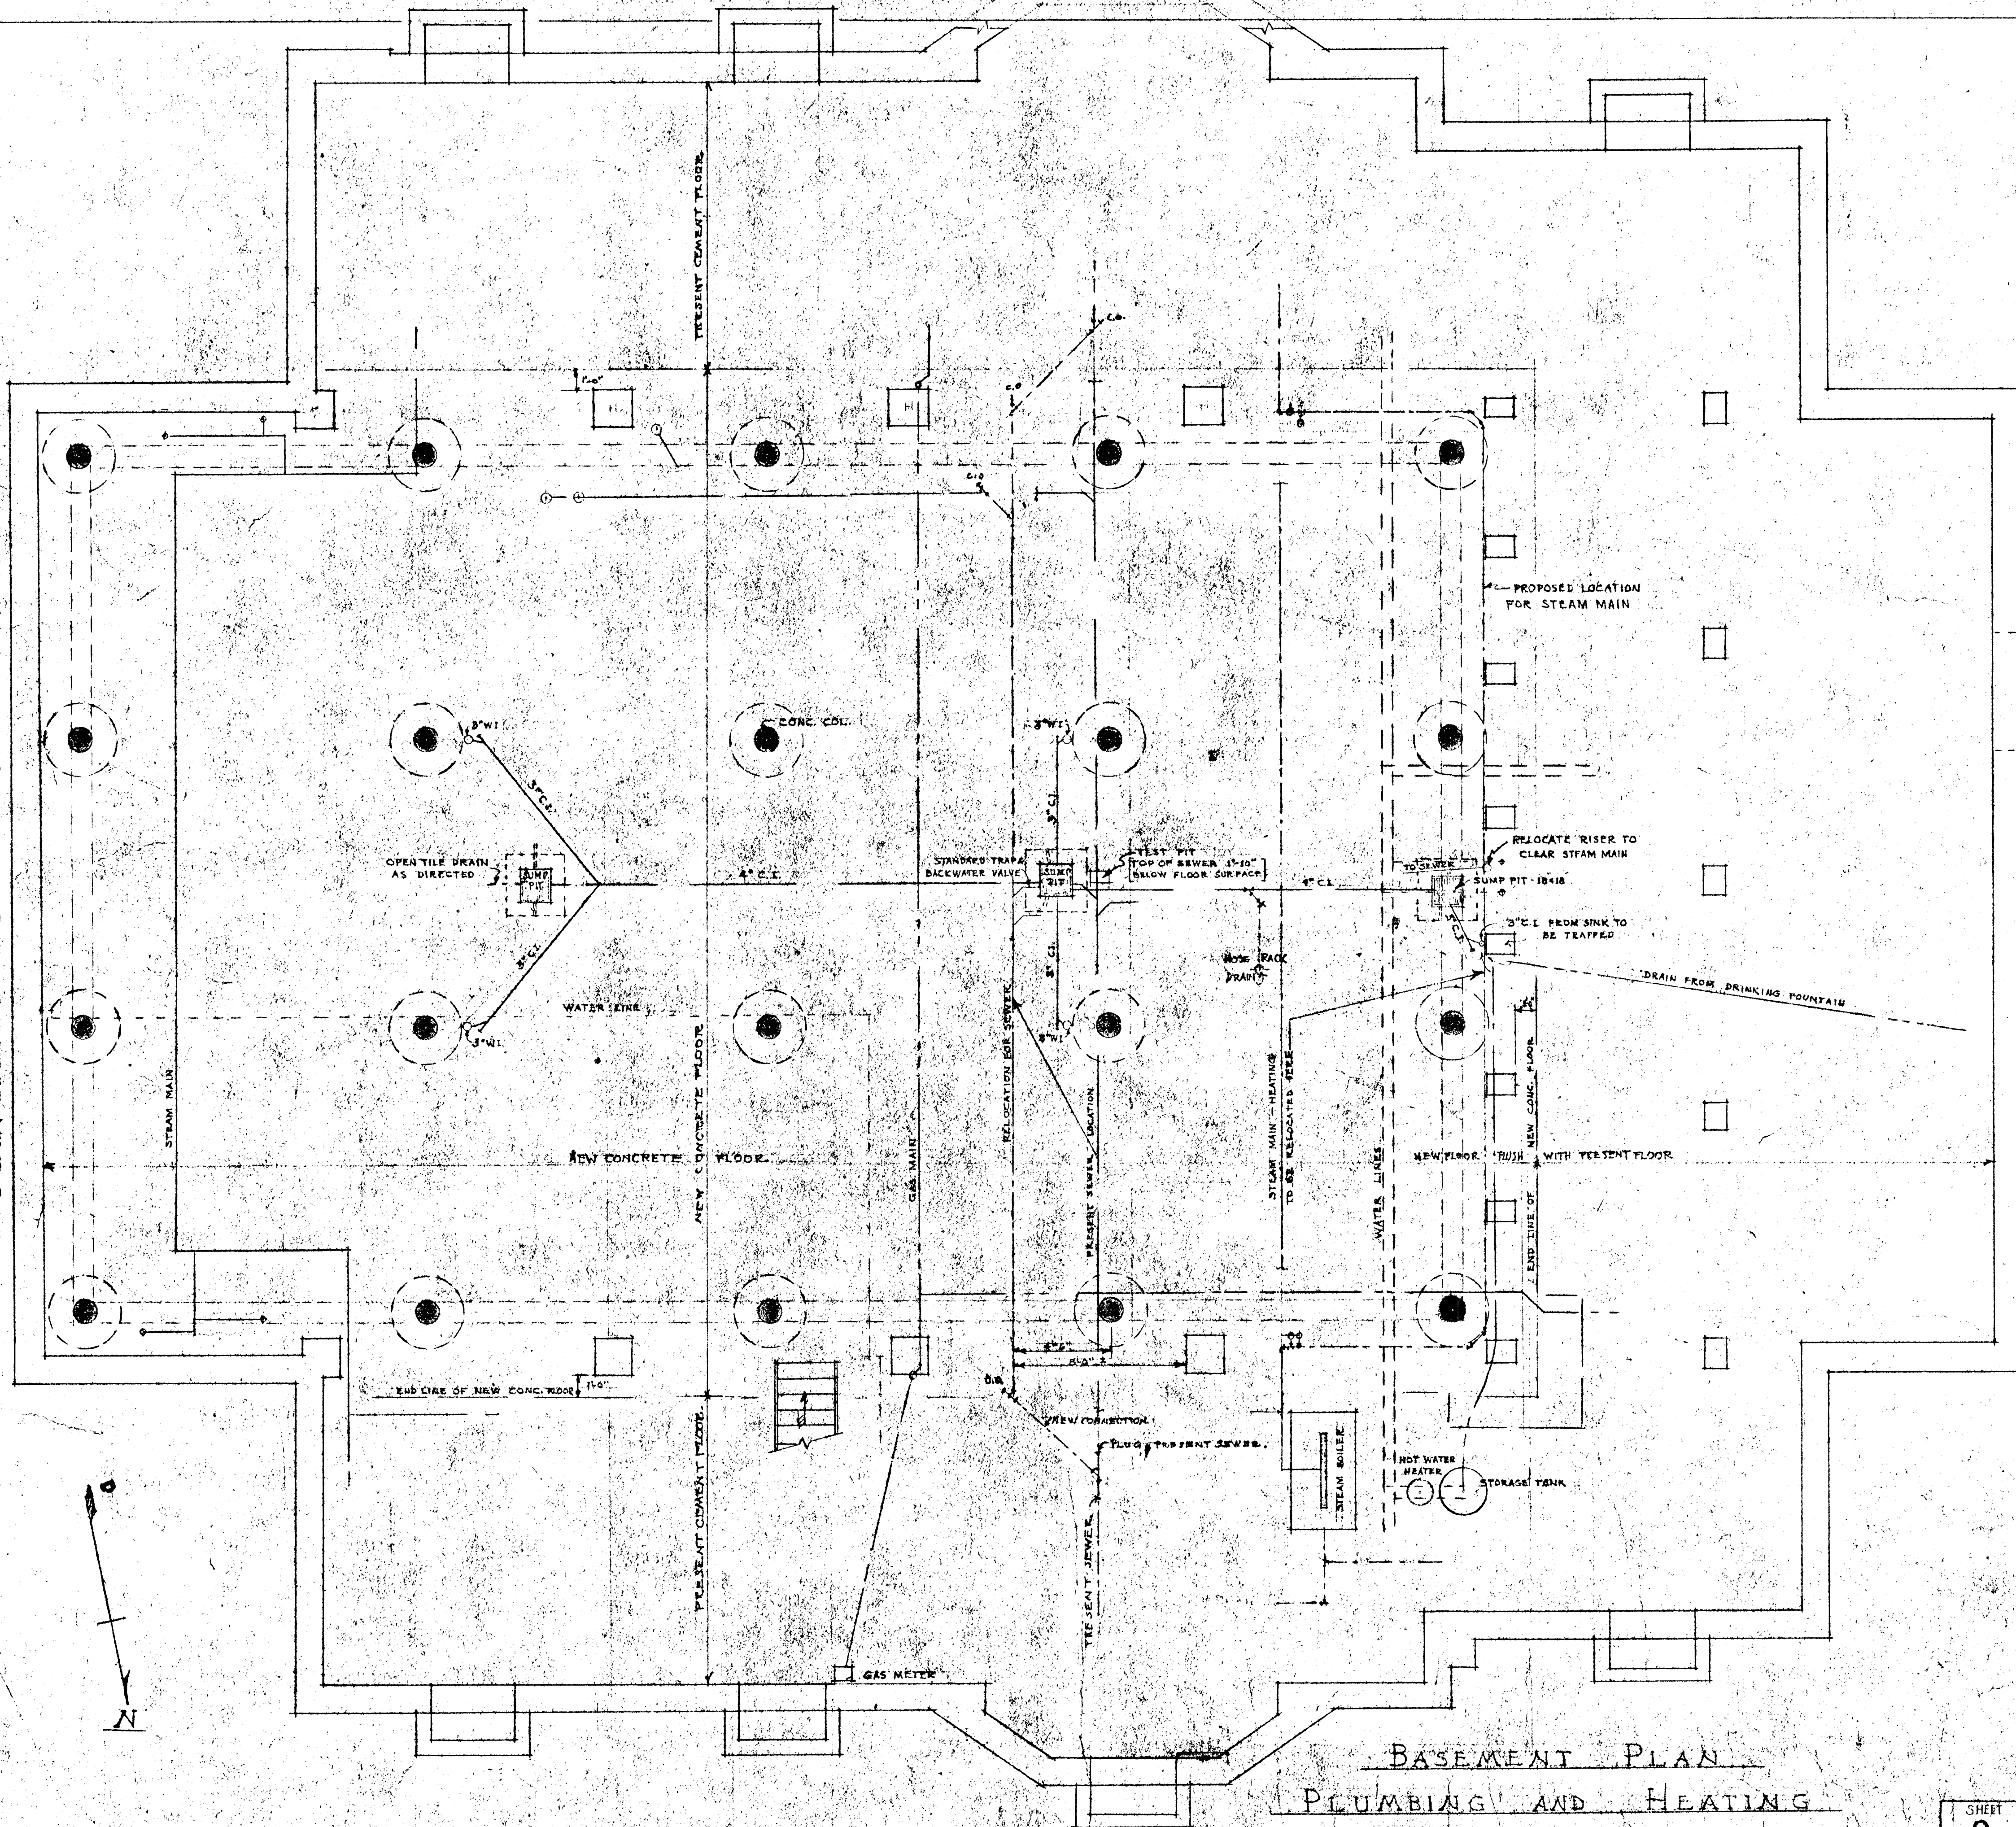

VERIFY EXISTING
CONDITIONS AND
DIMENSIONS AT
BUILDING

BASEMENT PLAN
PLUMBING AND HEATING

CITY OF HARTFORD, CONNECTICUT DEPARTMENT OF ENGINEERING		
FIRE HOUSE No. 2 1515 MAIN STREET NEW FLOORS & REQUIRED ALTERATIONS SCALE 1/4" = 1'-0"		
SUBMITTED <i>Donald L. Corbett</i> DIVISION ENGINEER	RECOMMENDED <i>Wendell W. Bellamy</i> ASST. CITY ENG.	APPROVED CITY ENGINEER
DESIGN <i>WJC</i>	DRAWN <i>WJC</i>	DAYBOOK NO. 09109 B
TRACED _____ CHECK _____		DATE AUGUST 24, 1959

SHEET
2
OF 6 SHEETS