


18 28.
500

18 28.
500

MAIN STREET (BUILDING ENTRANCE)

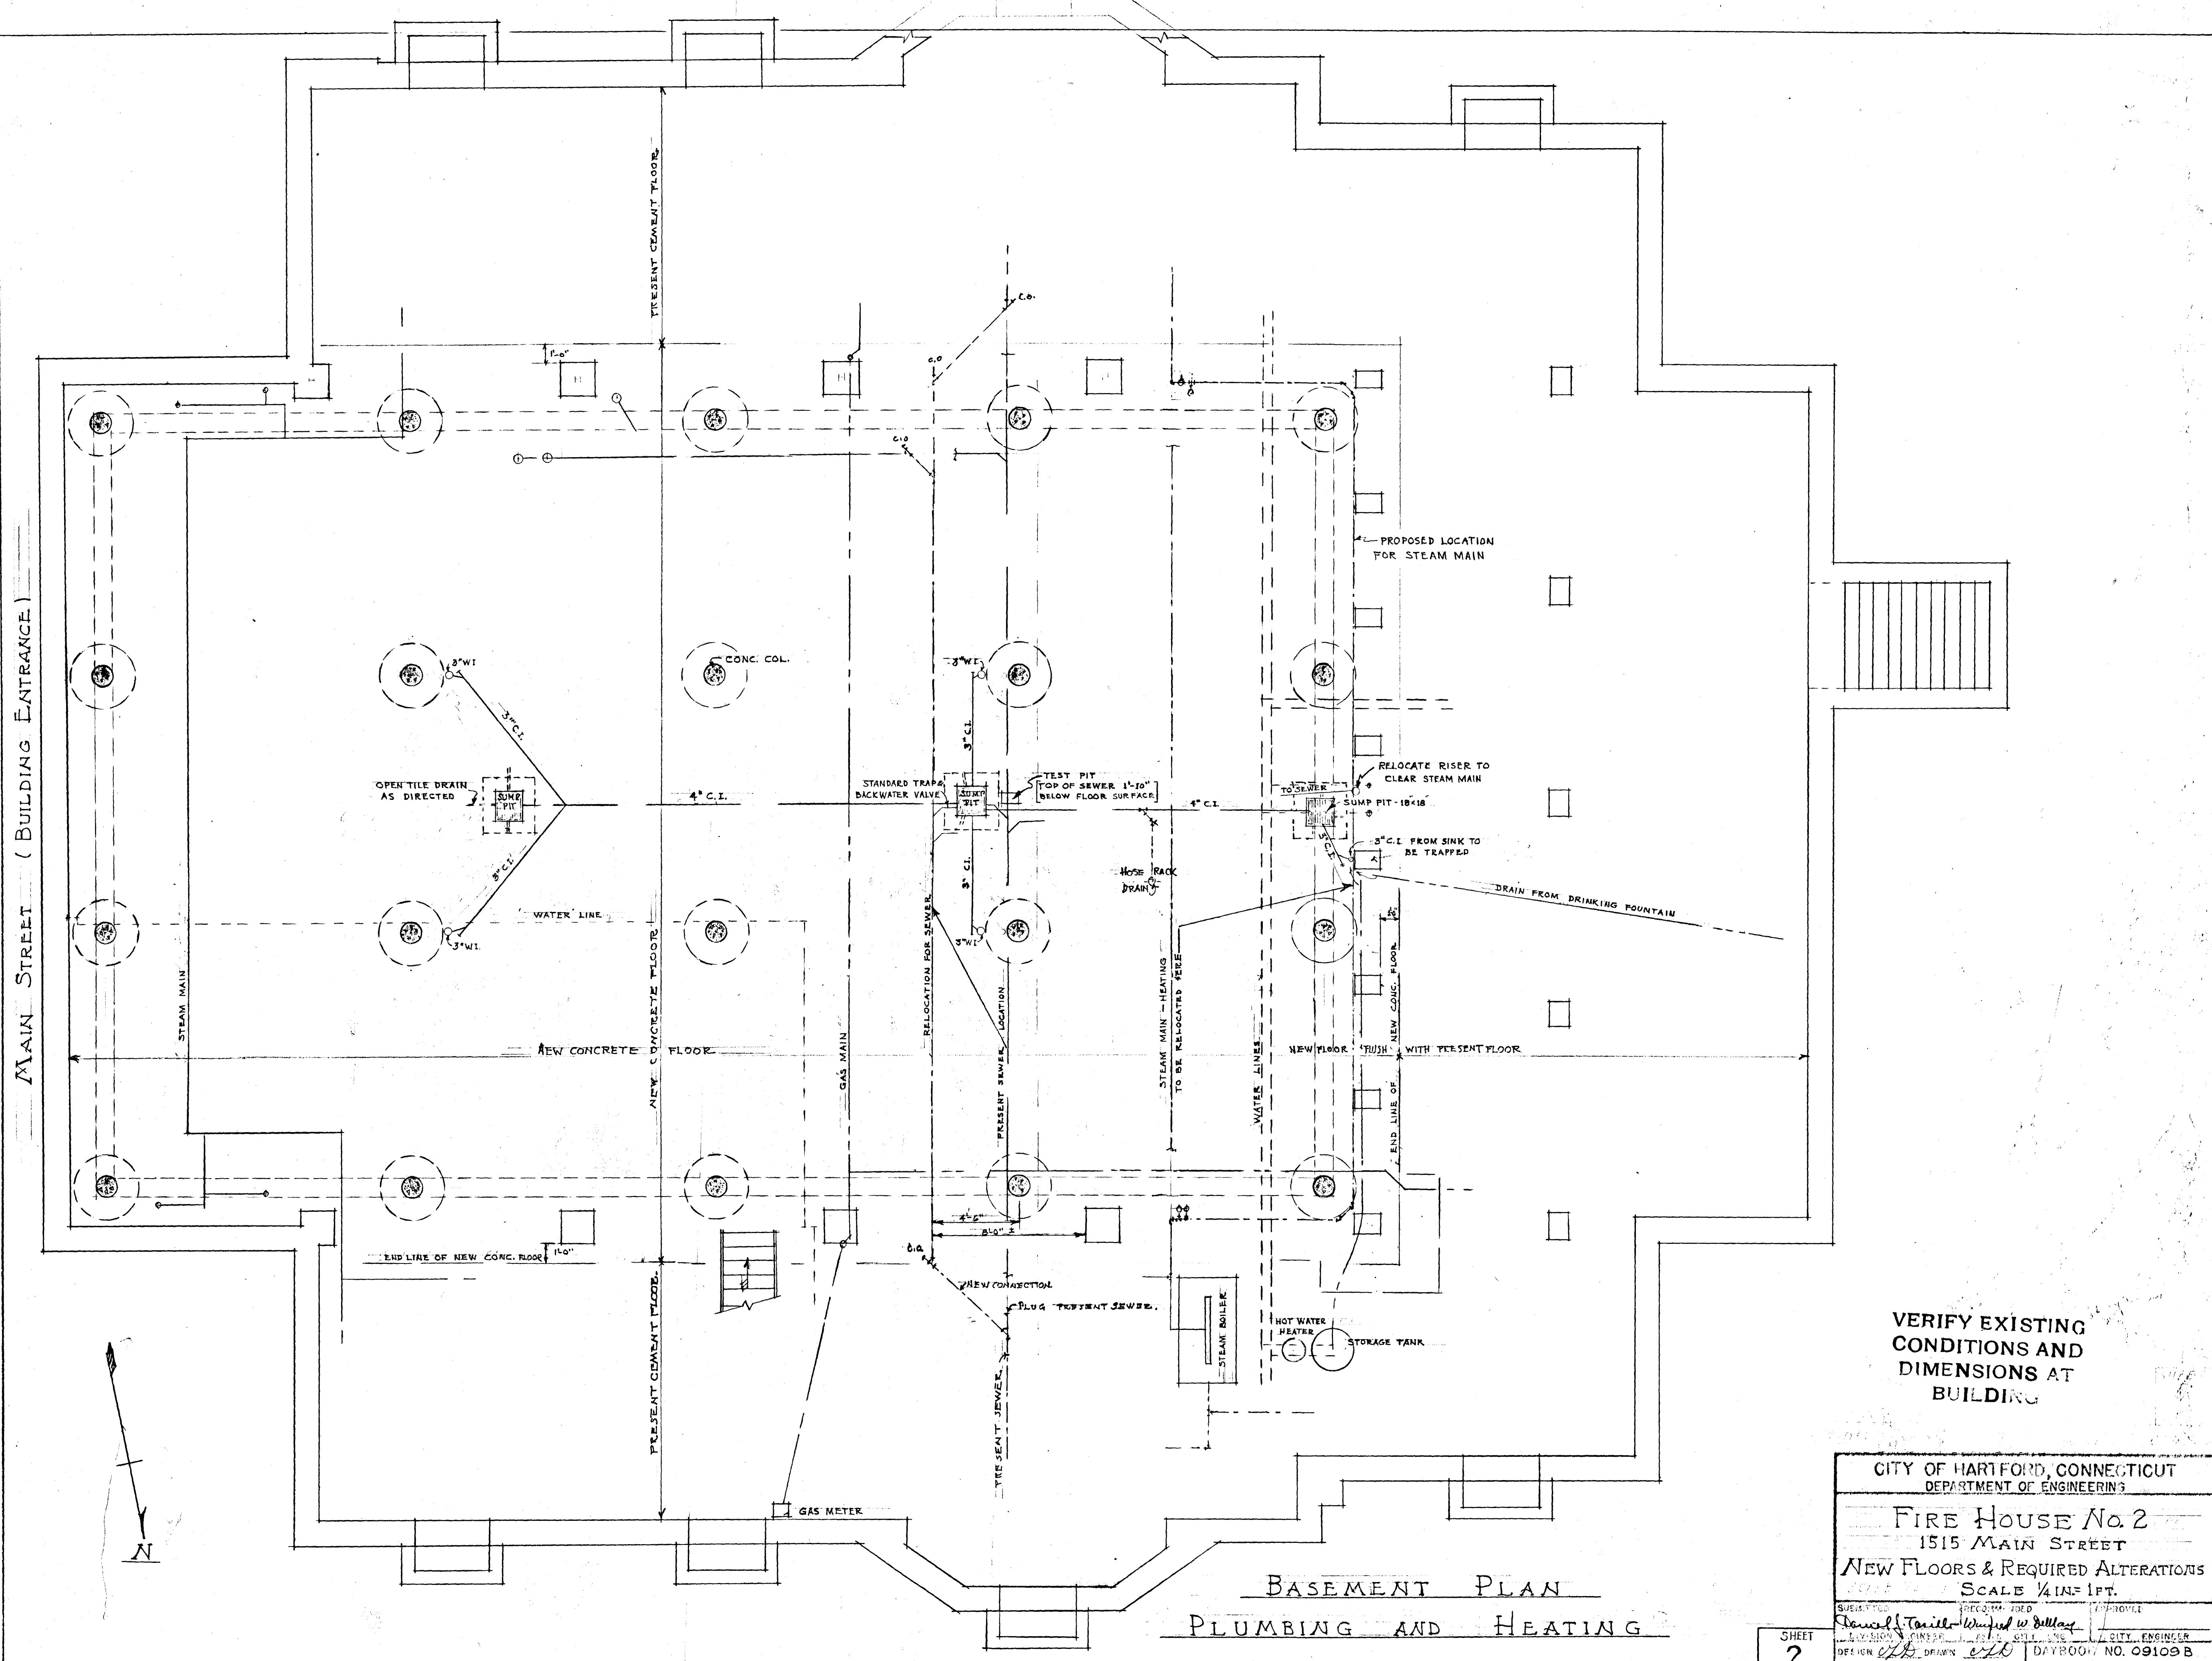

VERIFY EXISTING
CONDITIONS AND
DIMENSIONS AT
BUILDING

CITY OF HARTFORD, CONNECTICUT DEPARTMENT OF ENGINEERING			
FIRE HOUSE No. 2 1515 MAIN STREET			
NEW FLOORS & REQUIRED ALTERATIONS SCALE 1/4" = 1 FT.			
SUBMITTED BY DANIEL T. TAYLOR	DESIGNED BY DANIEL T. TAYLOR	CHECKED BY WILLIAM W. DILLON	APPROVED BY CITY ENGINEER
DATE AUGUST 24, 1950		DAYBOOK NO. 09109 B	

BASEMENT PLAN
PLUMBING AND HEATING

SHEET
2
OF 6 SHEETS