
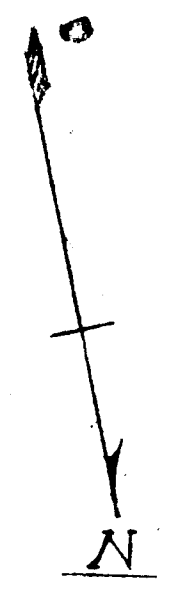


MAIN STREET (BUILDING ENTRANCE)

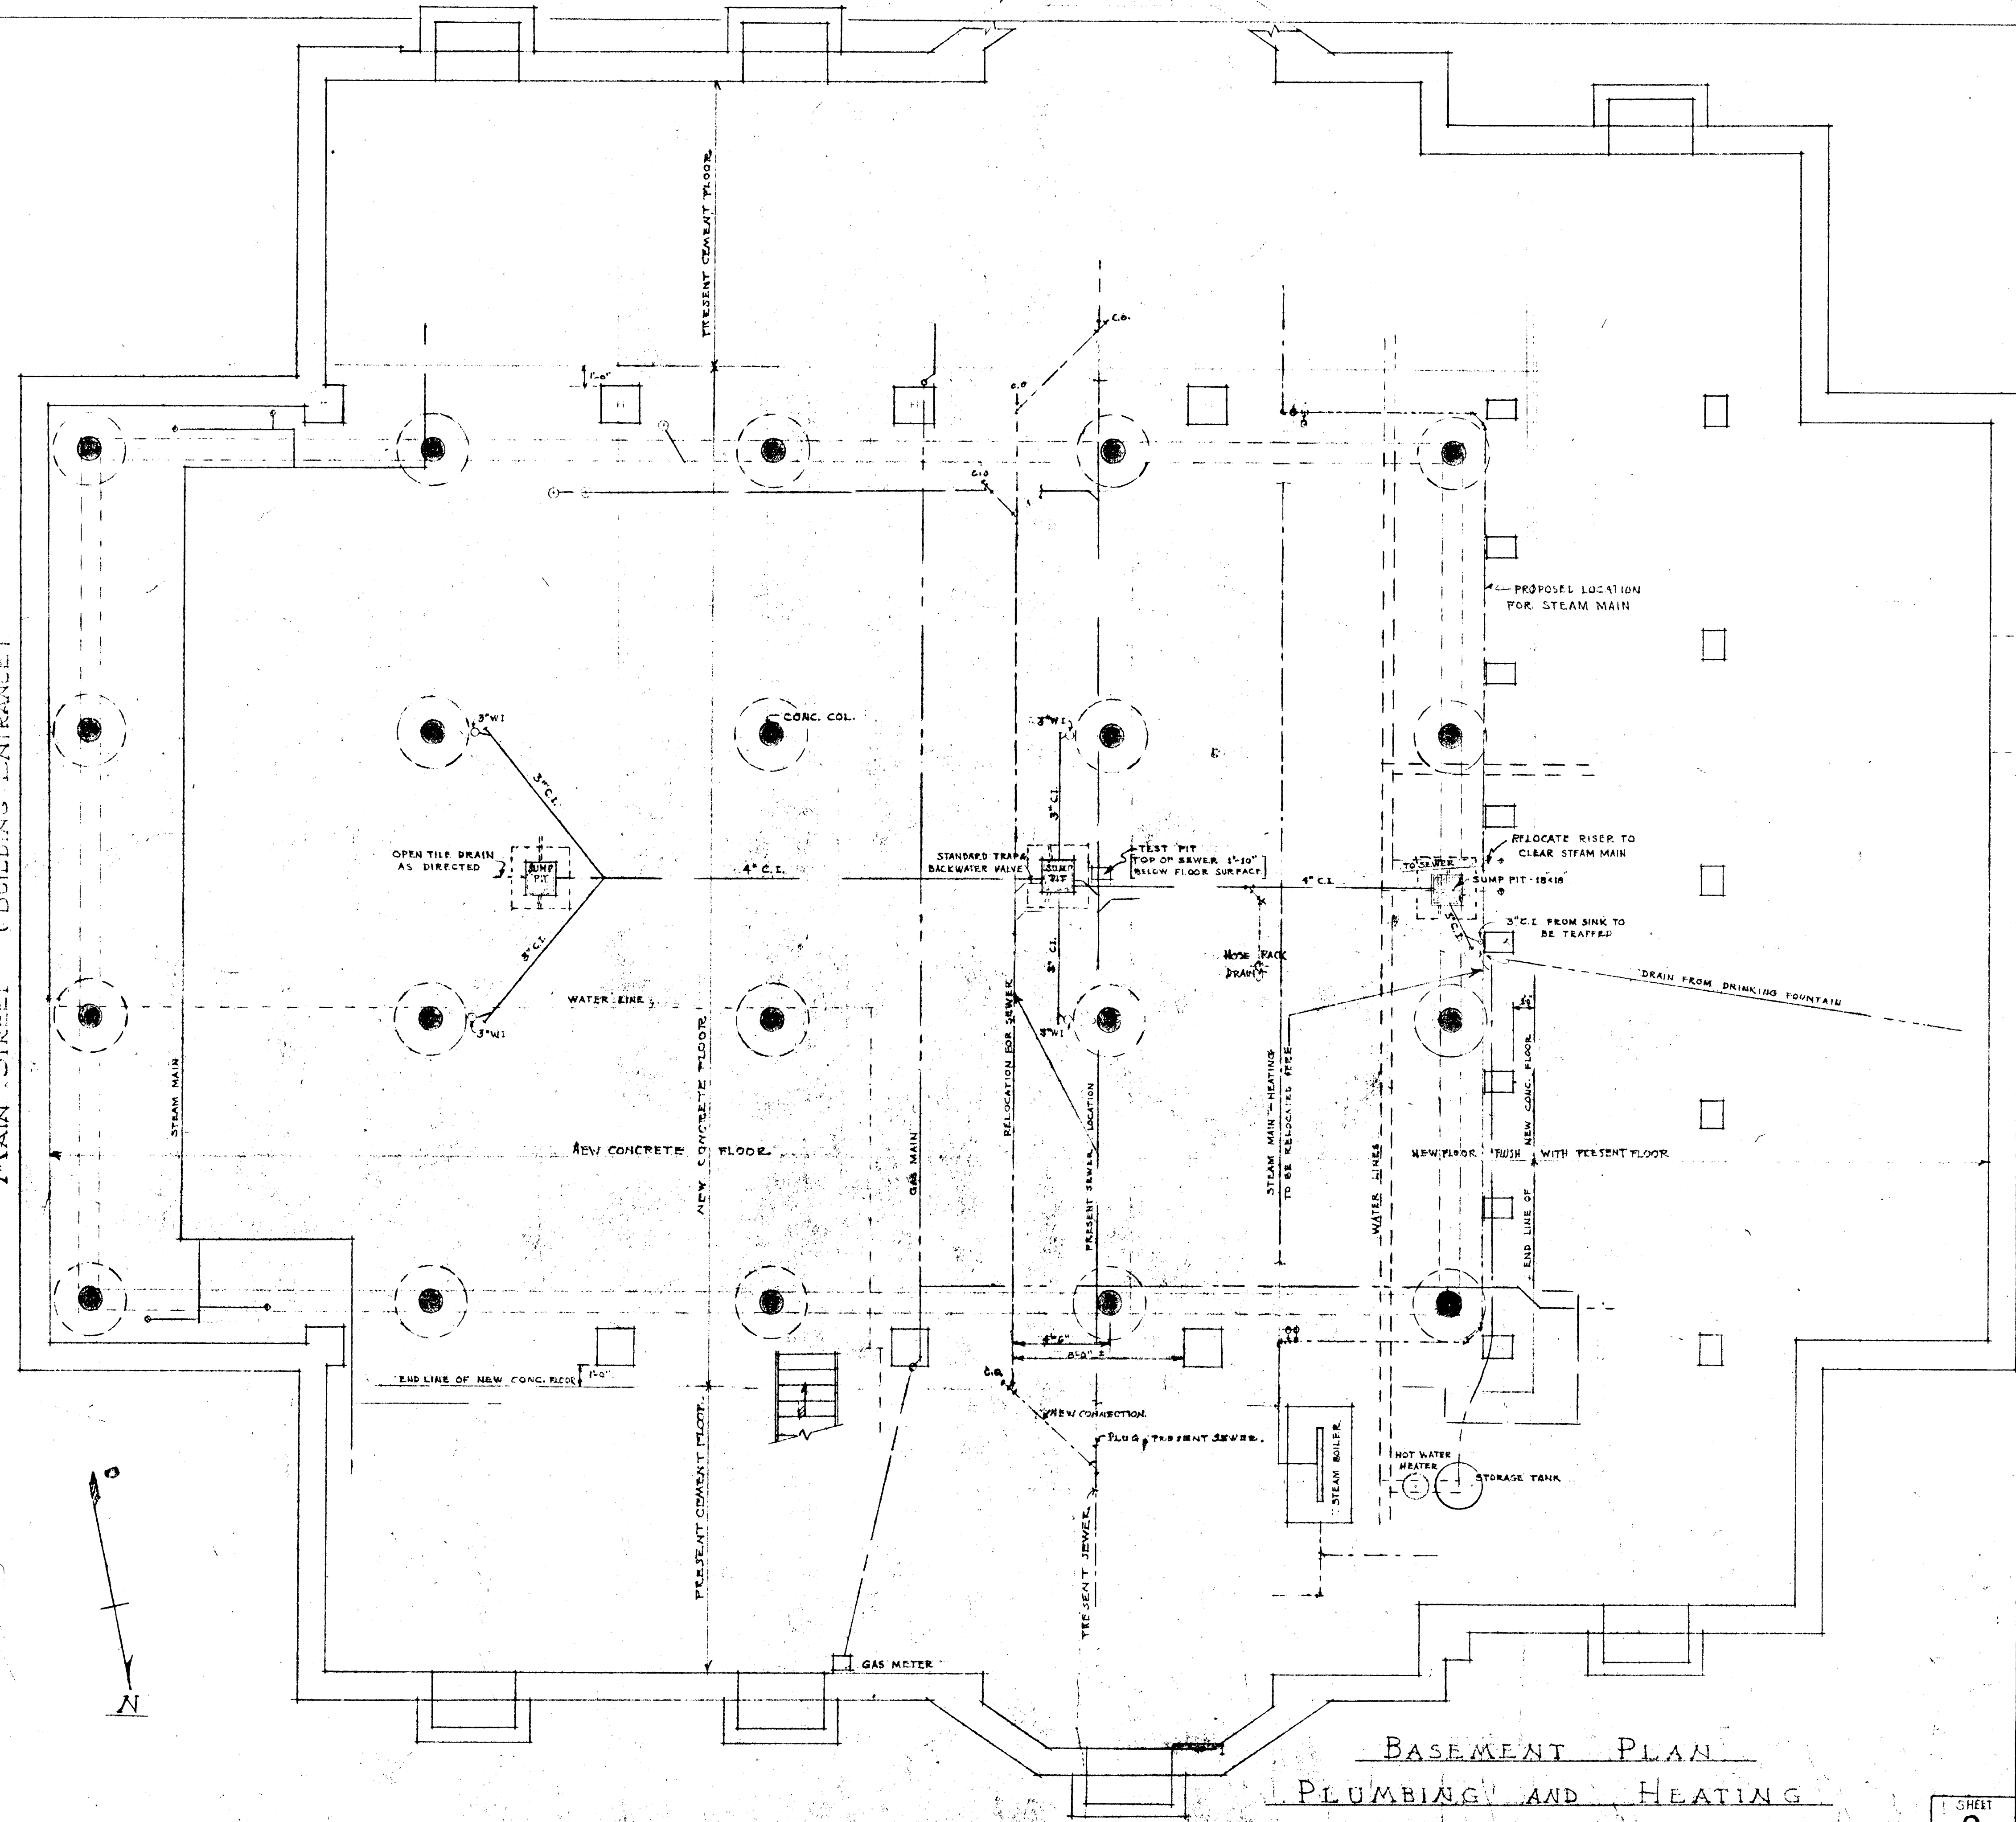

BASEMENT PLAN
PLUMBING AND HEATING

VERIFY EXISTING
CONDITIONS AND
DIMENSIONS AT
BUILDING

CITY OF HARTFORD, CONNECTICUT DEPARTMENT OF ENGINEERING		
FIRE HOUSE No. 2 1515 MAIN STREET NEW FLOORS & REQUIRED ALTERATIONS SCALE 1/4" = 1'-0"		
SUBMITTED <i>Charles A. Conille</i> DIVISION ENGINEER	RECOMMENDED <i>Wm. W. Bellamy</i> ASST. CITY ENG.	APPROVED CITY ENGINEER
DESIGN <i>W. W.</i>	DRAWN <i>W. W.</i>	DAYBOOK NO. 091008
TRACED _____ CHECK _____		DATE AUGUST 27, 1950

SHEET
2
OF 6 SHEETS