


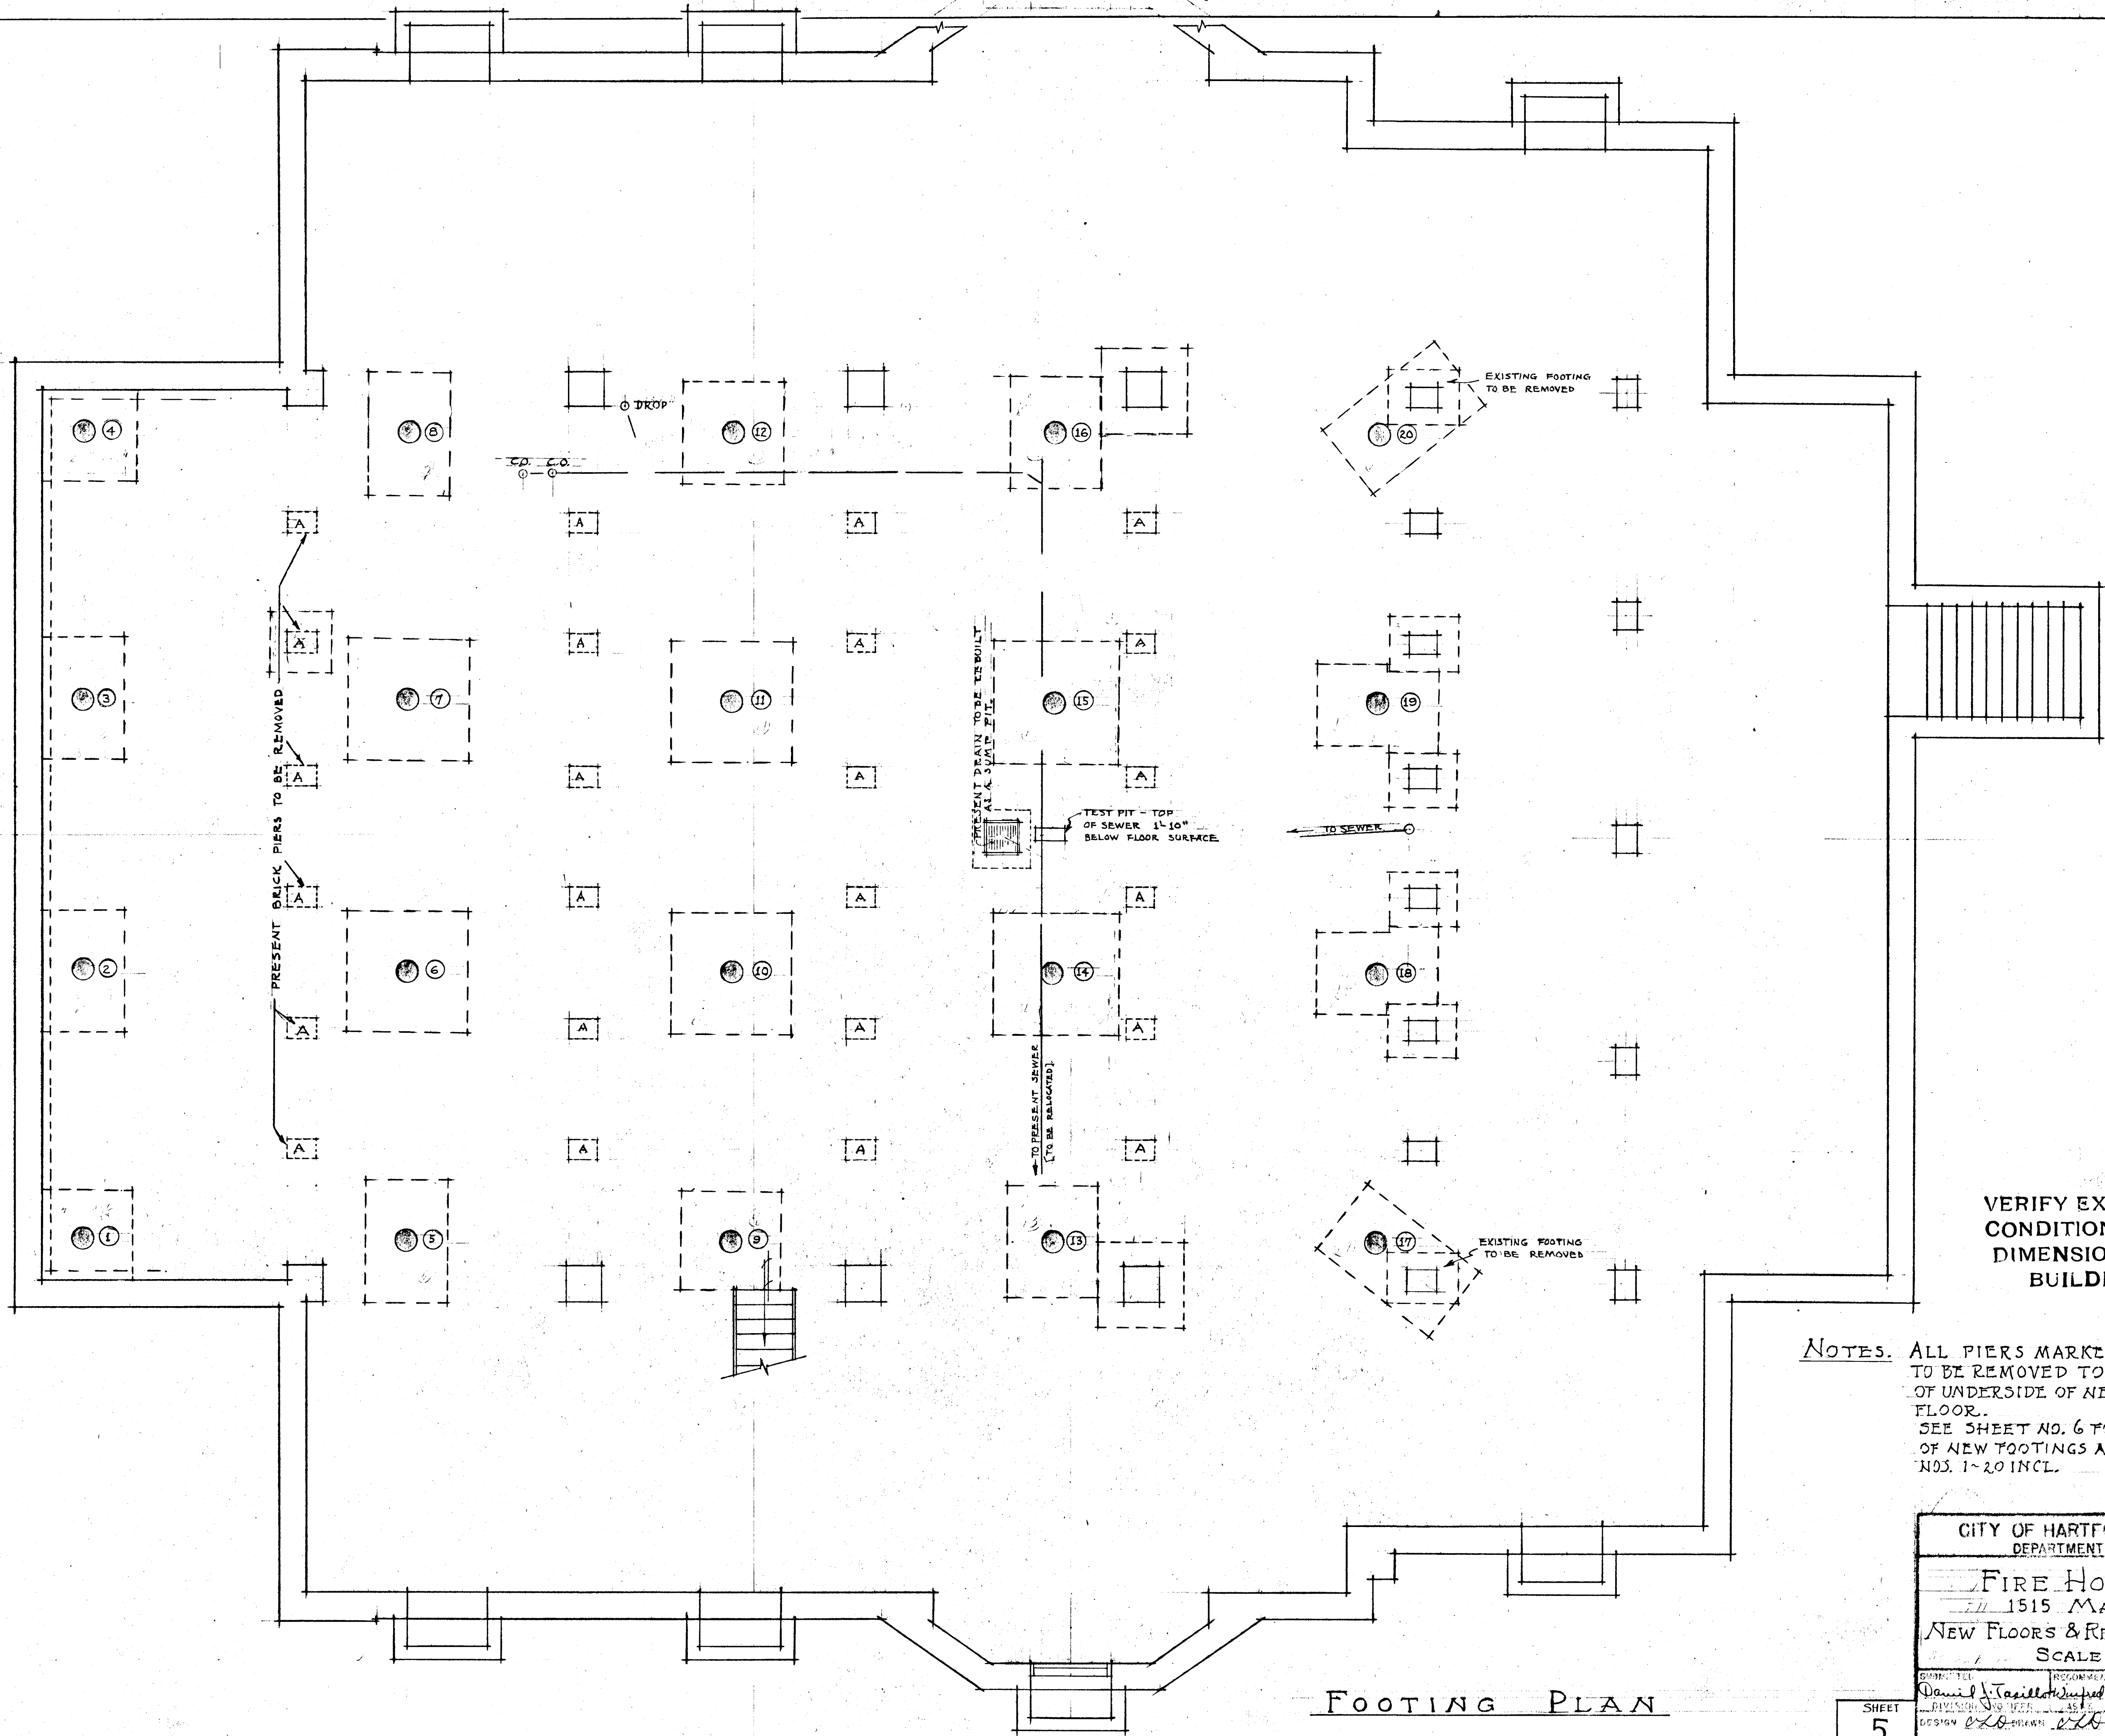

VERIFY EXISTING
CONDITIONS AND
DIMENSIONS AT
BUILDING

NOTES. ALL PIERS MARKED "A" ARE
TO BE REMOVED TO ELEVATION
OF UNDERSIDE OF NEW CONCRETE
FLOOR.
SEE SHEET NO. 6 FOR DETAILS
OF NEW FOOTINGS AND COLUMNS,
NOS. 1-20 INCL.

FOOTING PLAN

CITY OF HARTFORD, CONNECTICUT DEPARTMENT OF ENGINEERING			
FIRE HOUSE No. 2			
1515 MAIN STREET			
NEW FLOORS & REQUIRED ALTERATIONS			
SCALE 1/4 IN. = 1 FT.			
DESIGNED BY Daniel J. Casella	CHECKED BY Superior W. Bellamy	APPROVED BY CITY ENGINEER	DATE AUGUST 24, 1950
SHEET 5 OF 6 SHEETS		DATE AUGUST 24, 1950	