




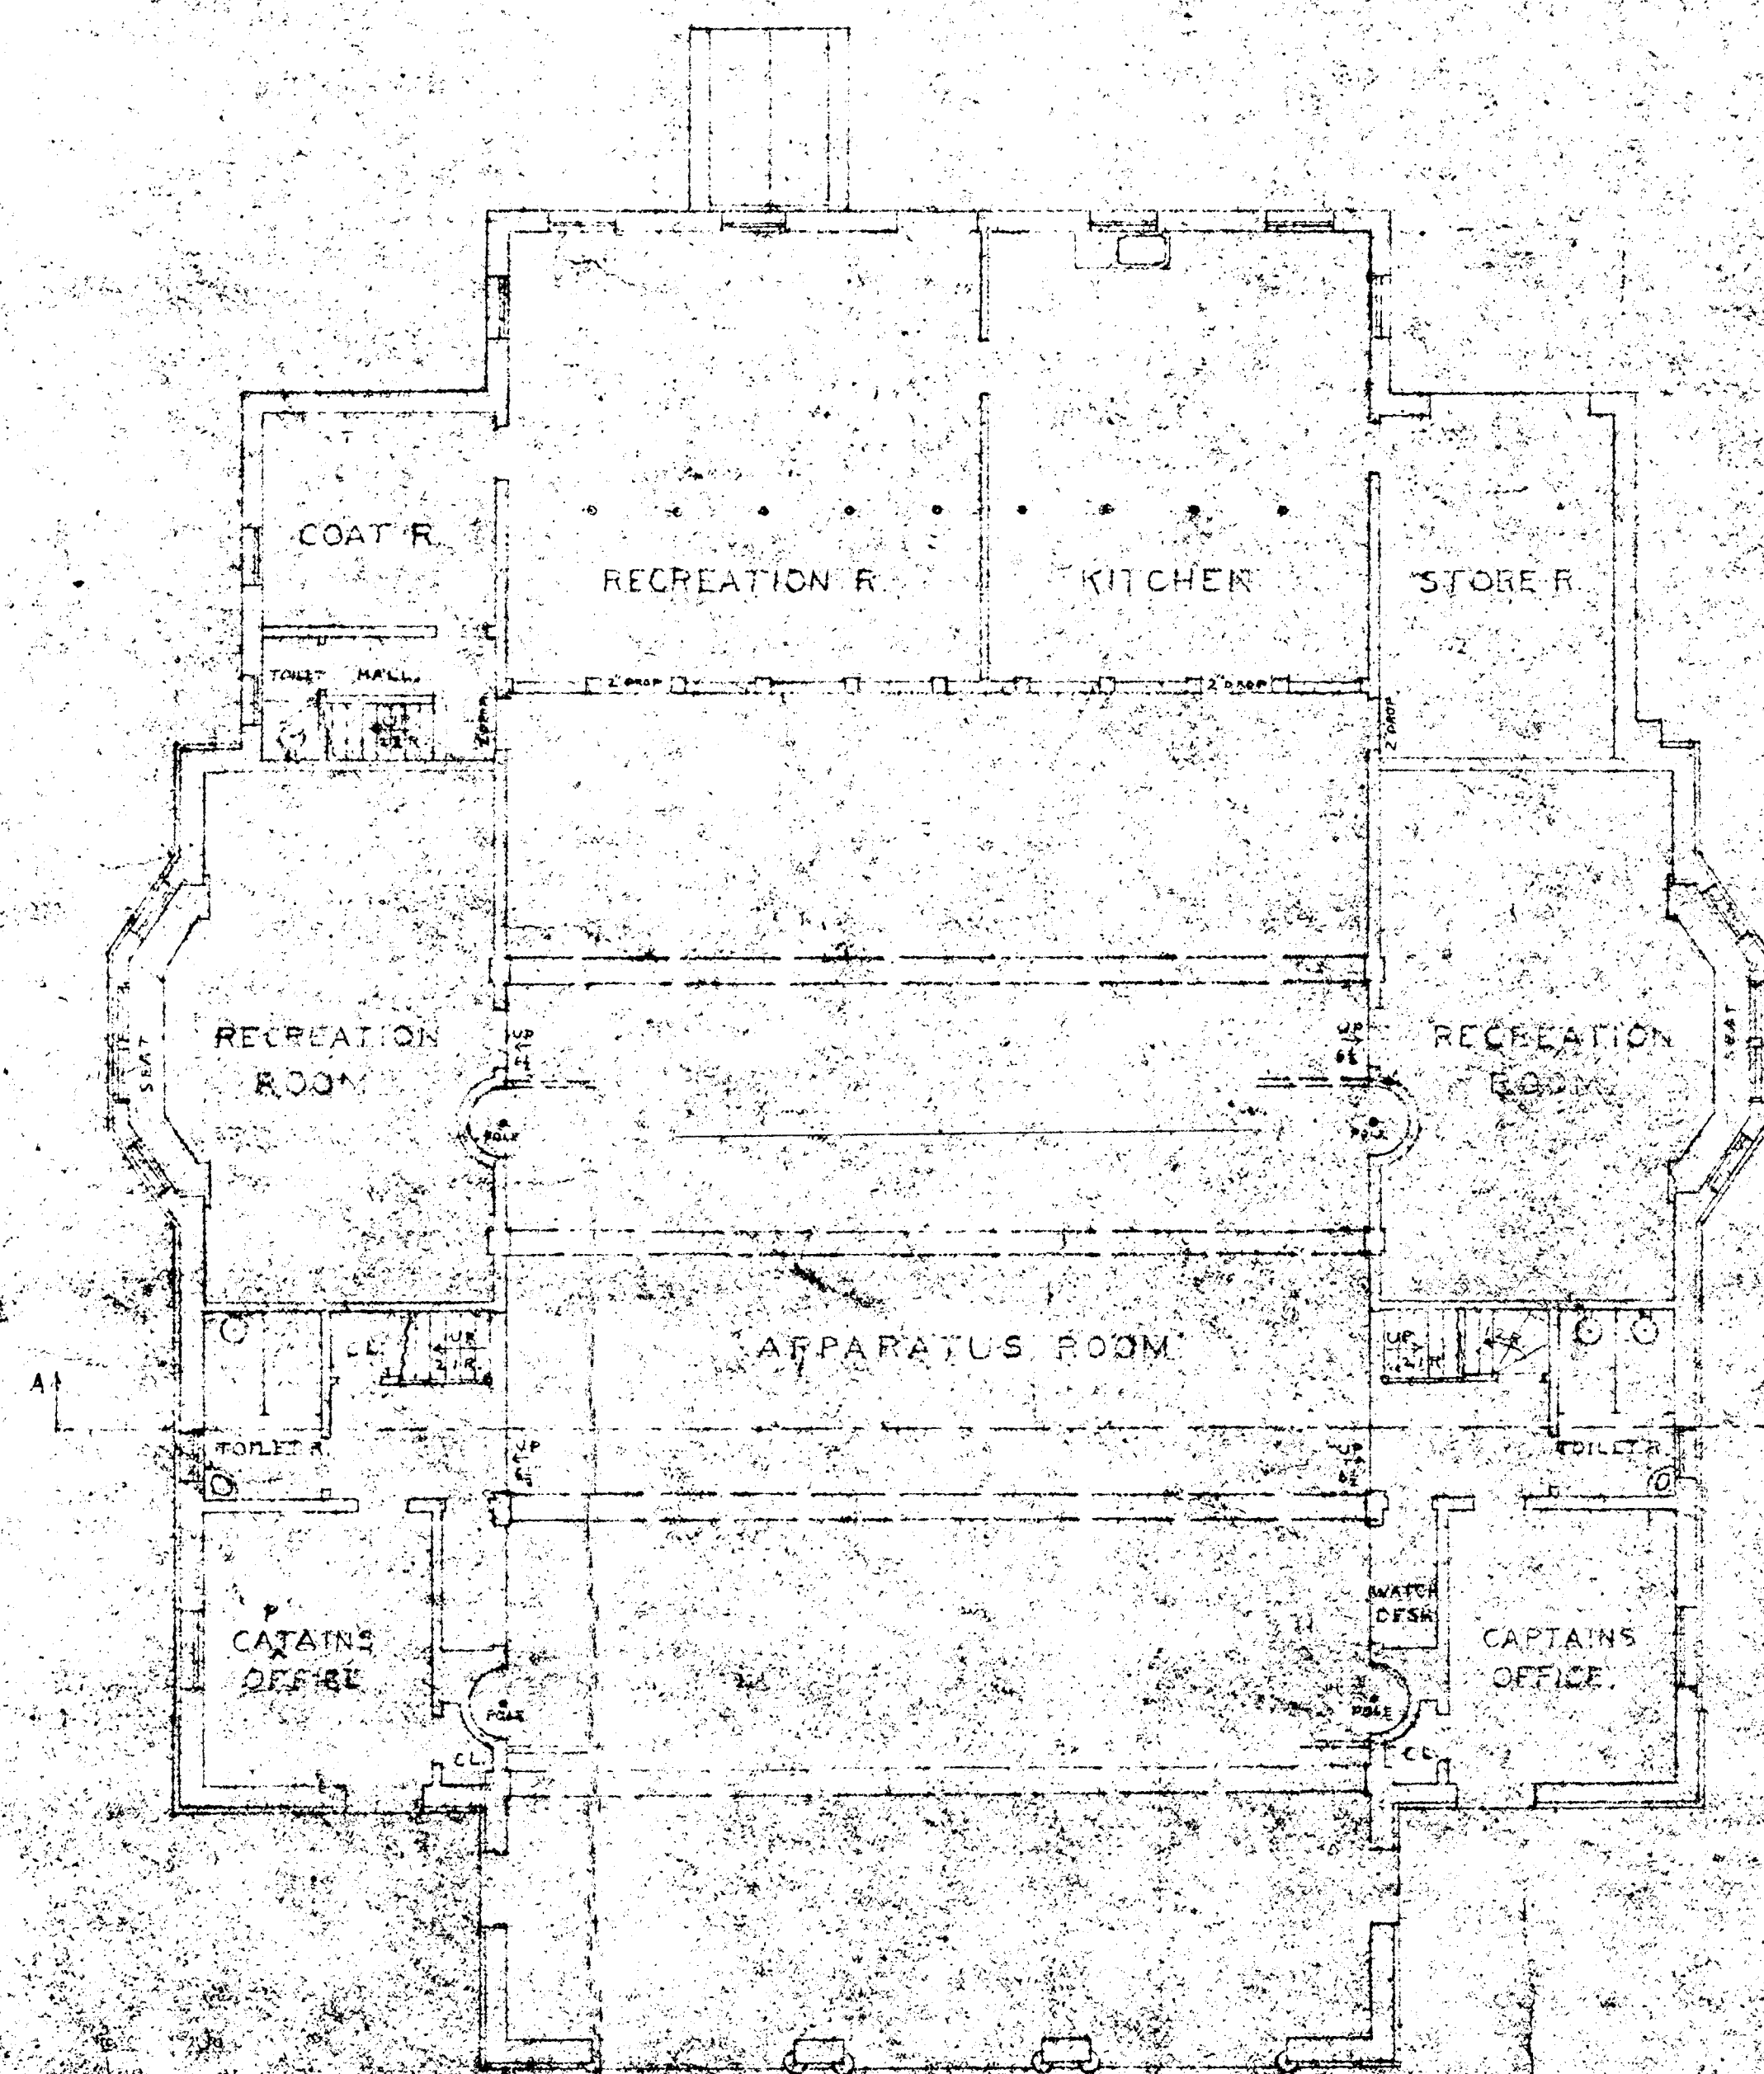


FIRST FLOOR PLAN

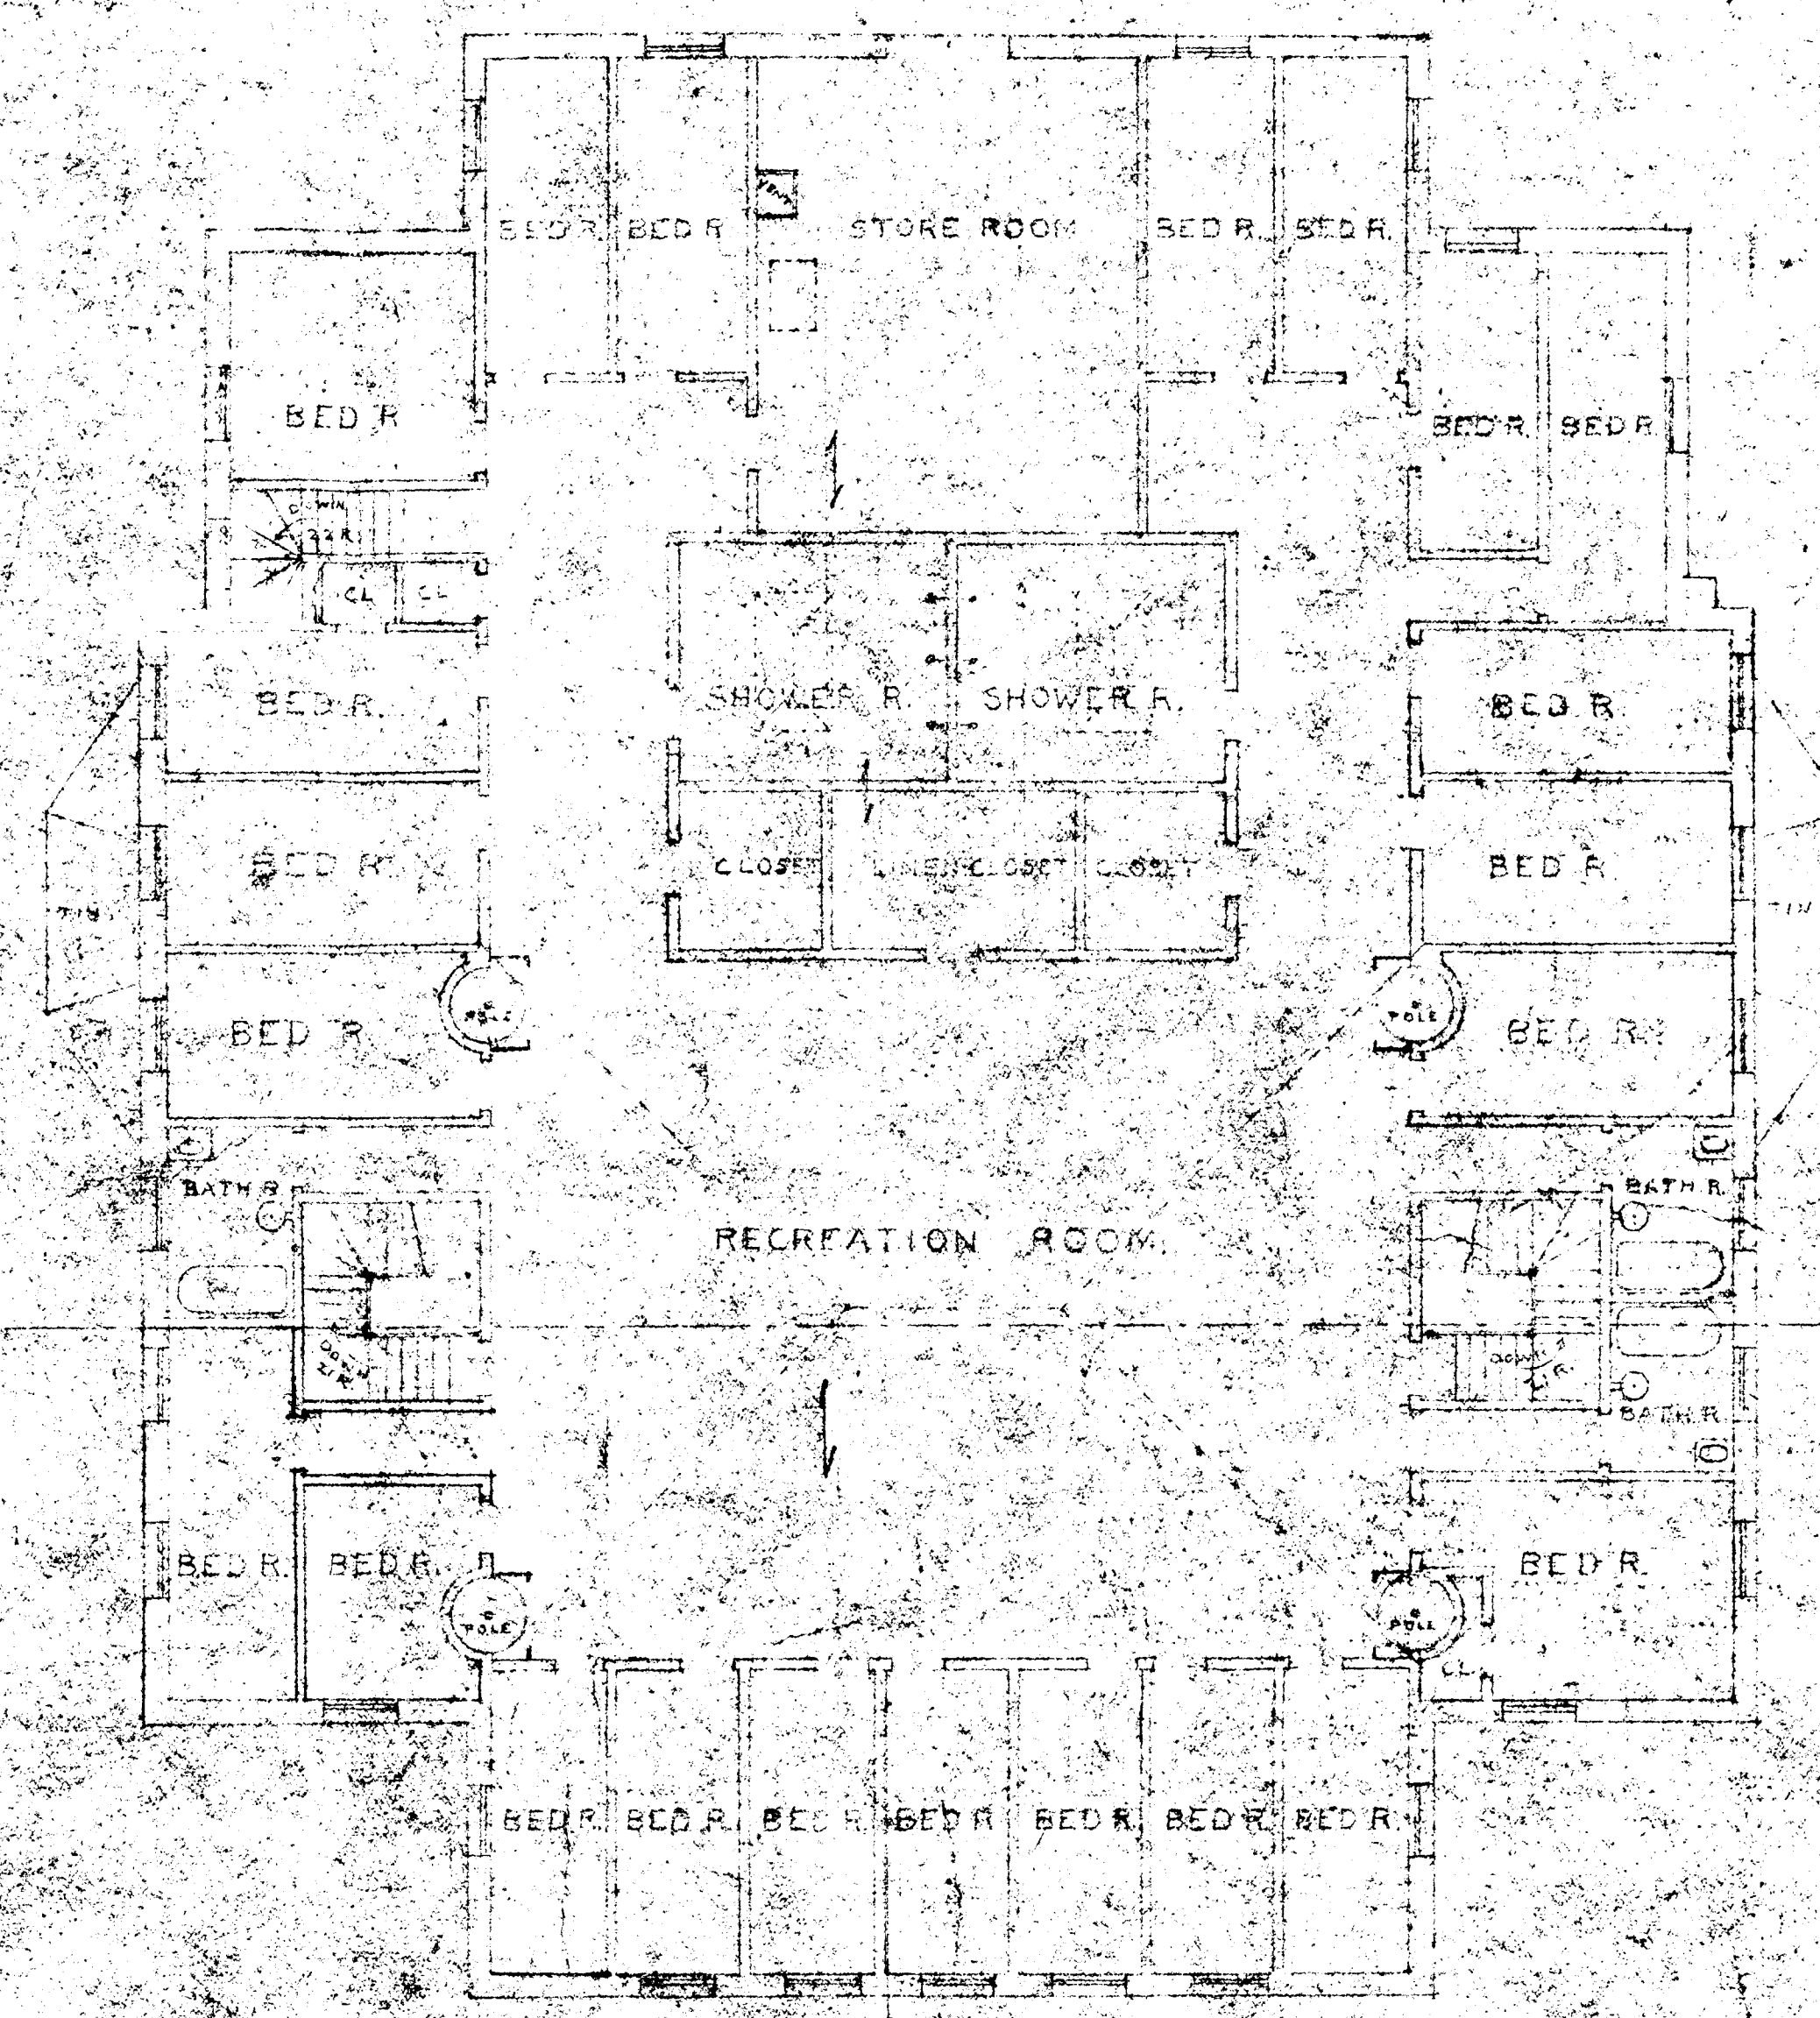


SECOND FLOOR PLAN

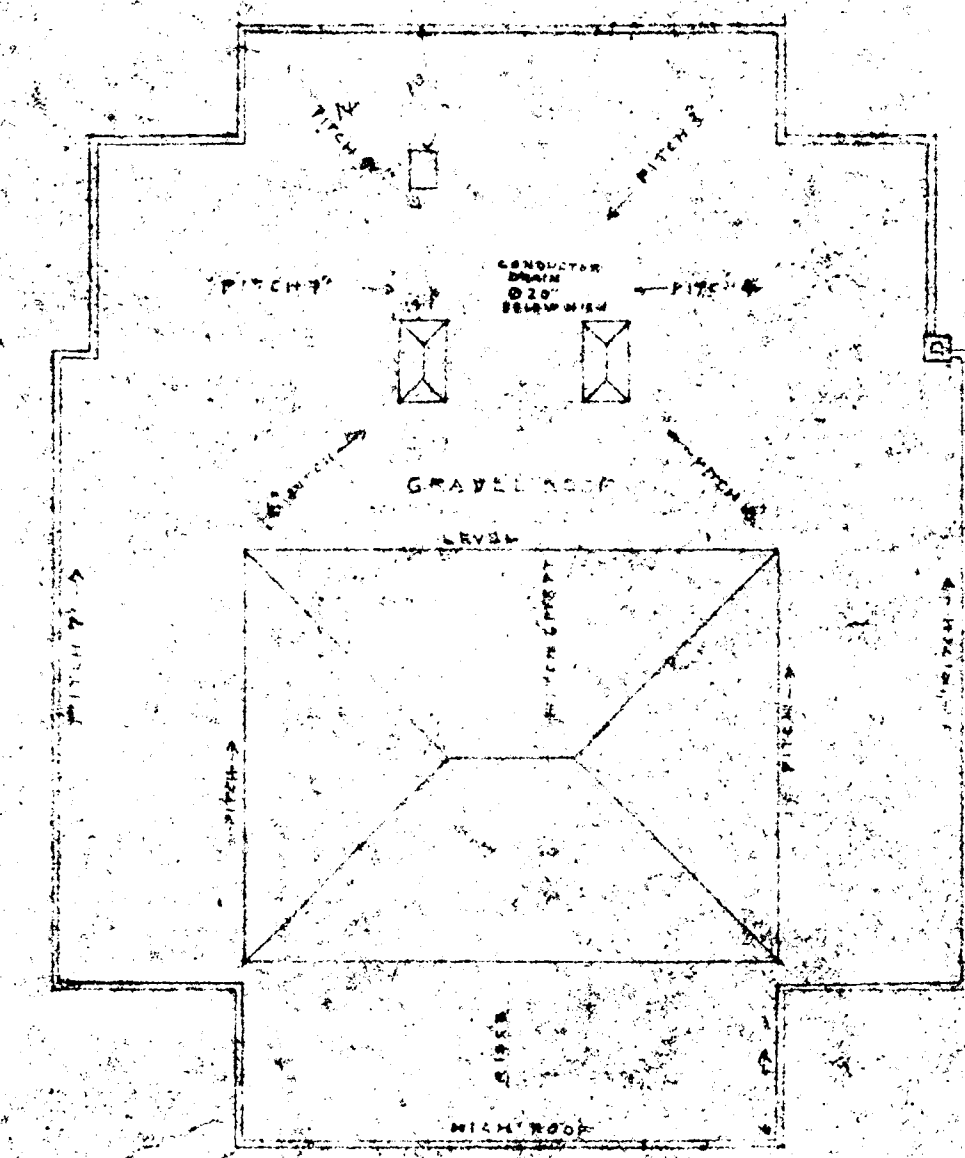

ROOF PLAN

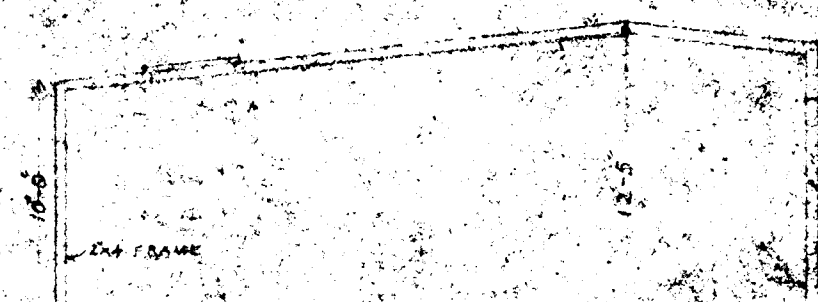

SECTION ON LINE AA

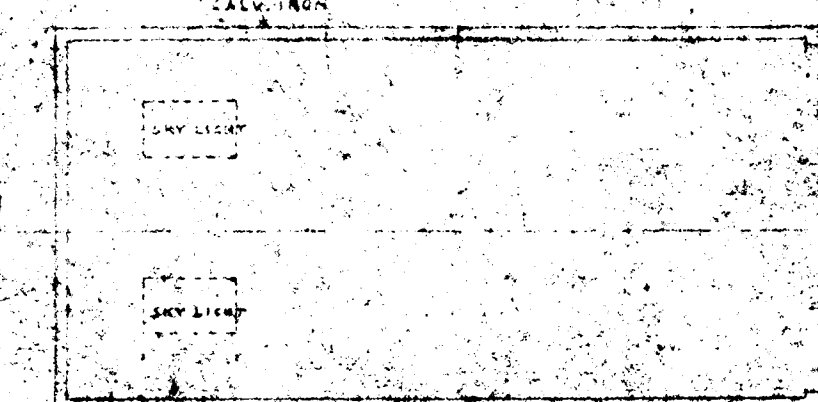

PLAN GARAGE