


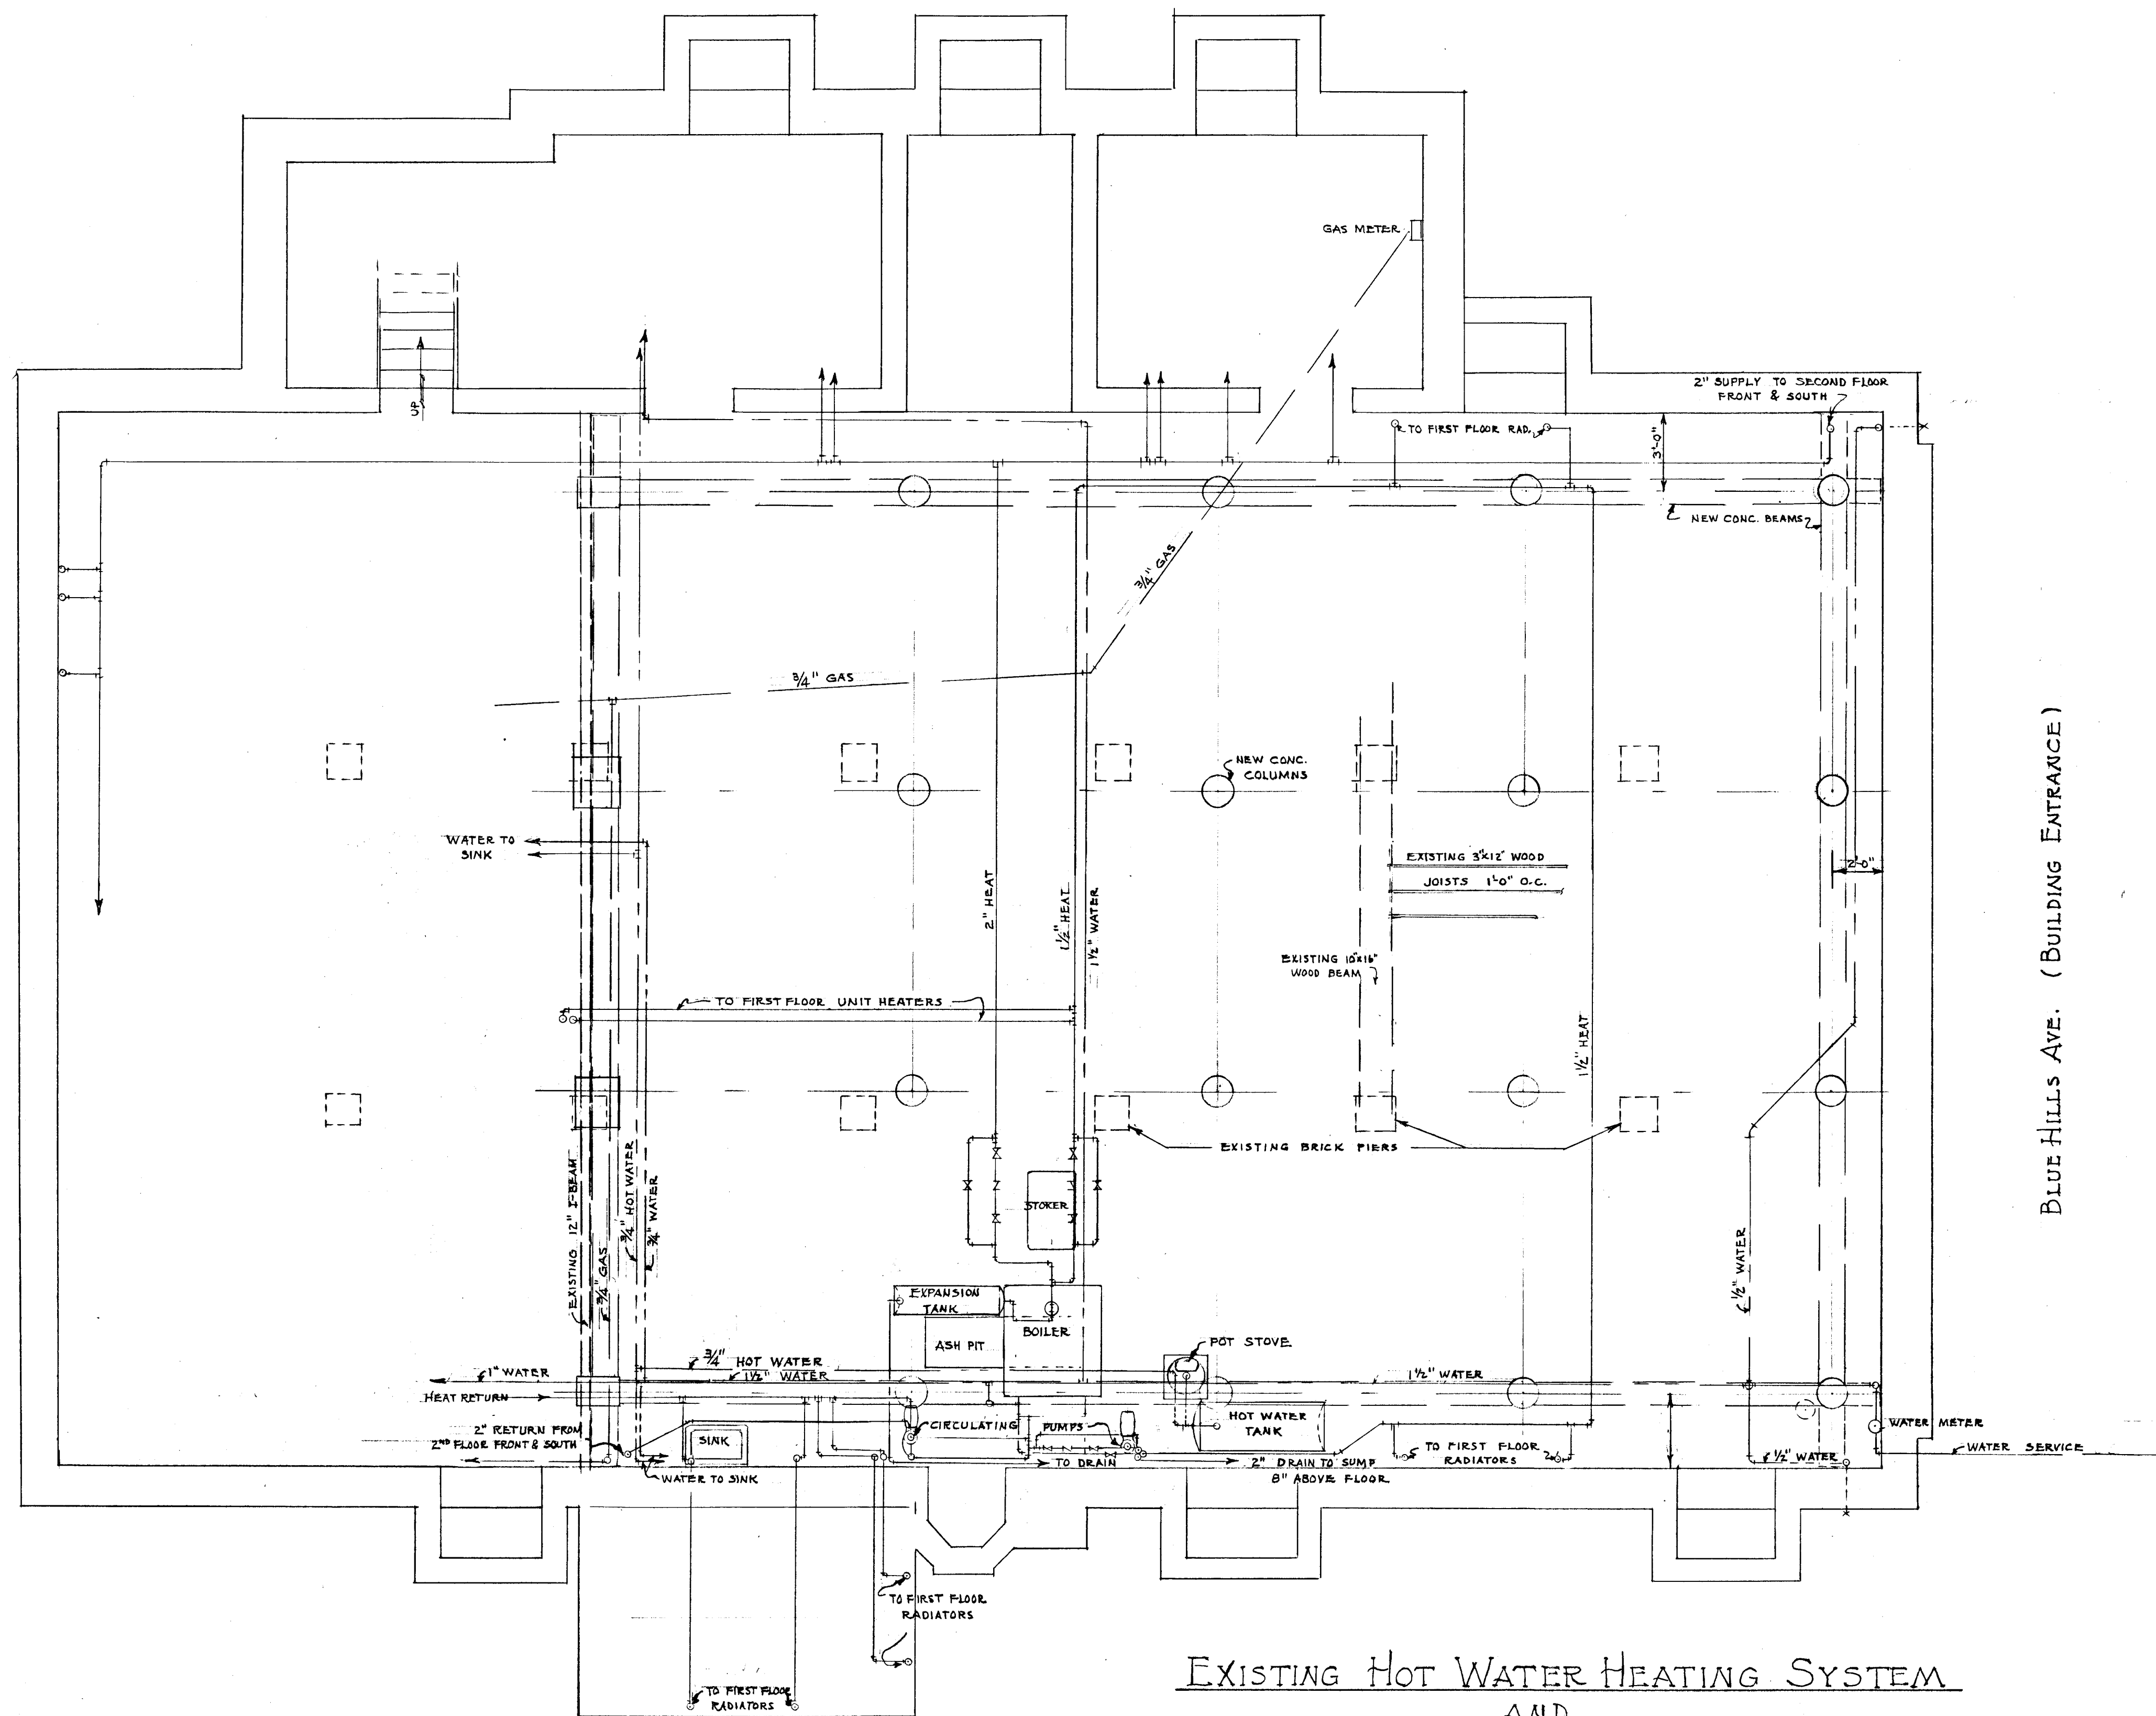

EXISTING HOT WATER HEATING SYSTEM
AND
WATER & GAS PIPING

VERIFY EXISTING
CONDITIONS AND
DIMENSIONS AT
BUILDING

CITY OF HARTFORD, CONNECTICUT DEPARTMENT OF ENGINEERING	
FIRE HOUSE No. 14	
No. 25 BLUE HILLS AVENUE	
NEW CONCRETE FLOORS & REAR ALTERATIONS	
SCALE 1/4" = 1 FT.	
DESIGNED BY Daniel J. Tancillo	CHECKED BY Wm. J. Dillay
SHEET 2	DATE AUGUST 24, 1950