



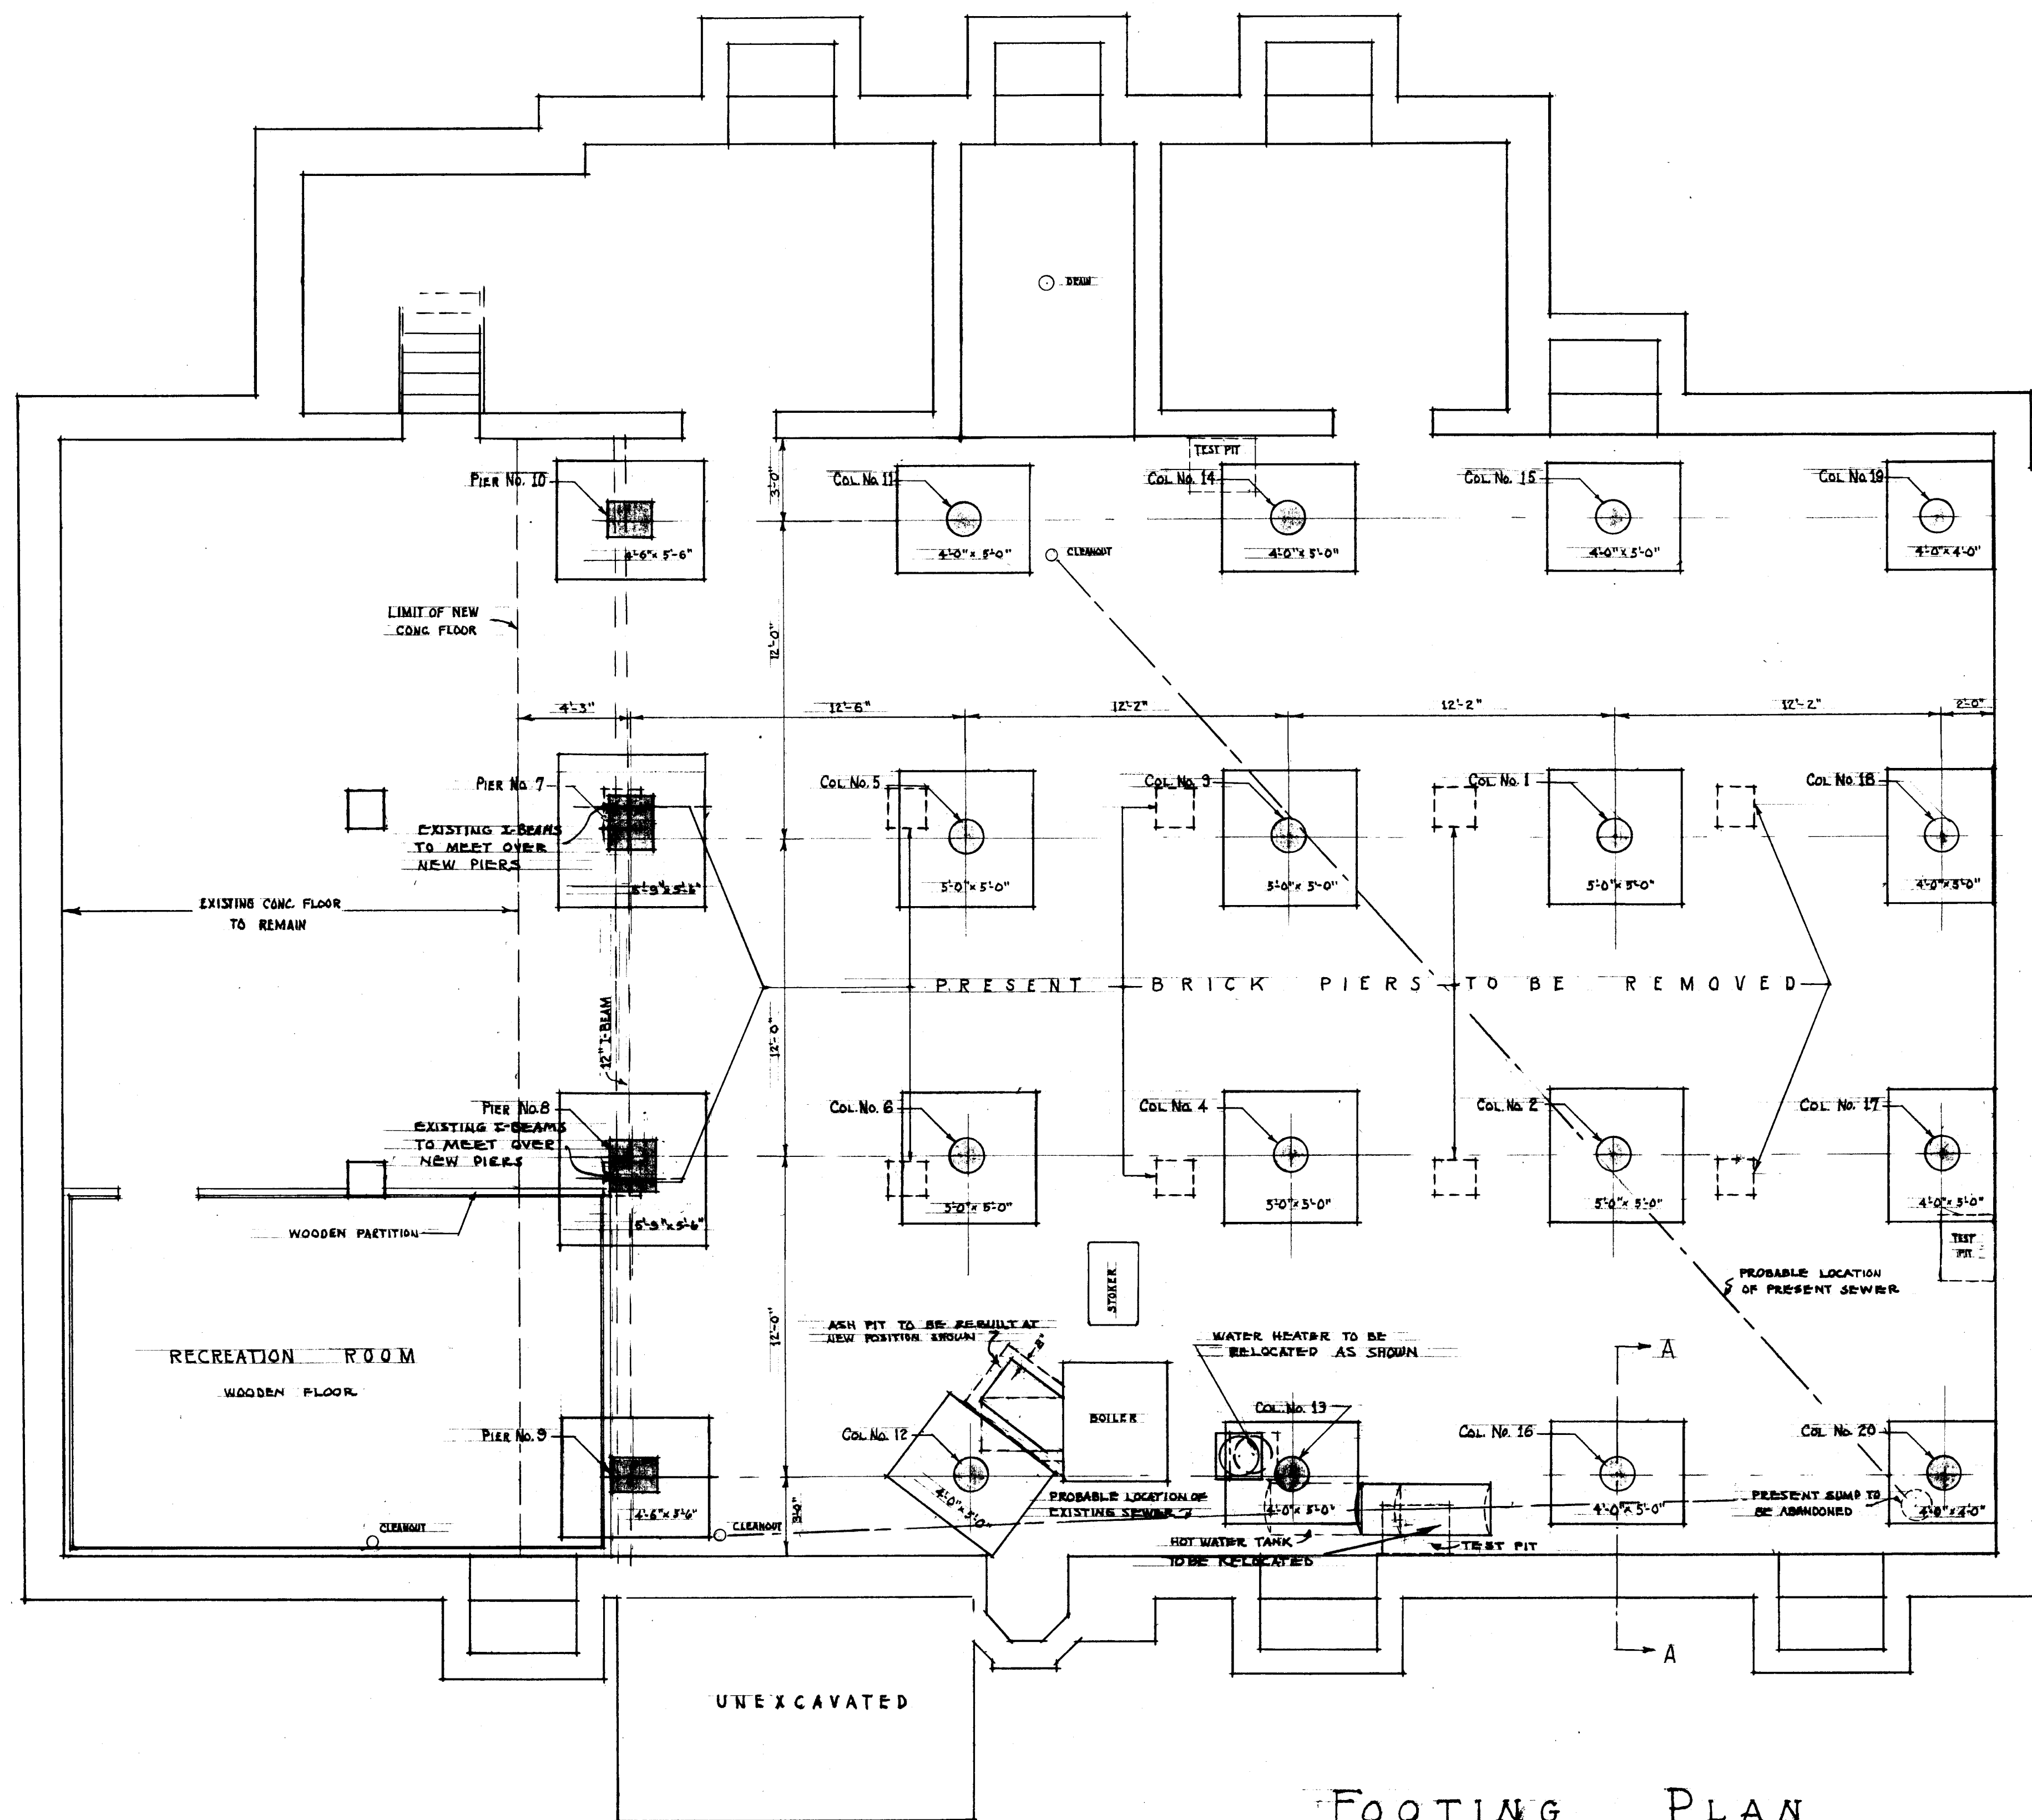

FOOTING PLAN
SCALE 1/4" = 1 FT.

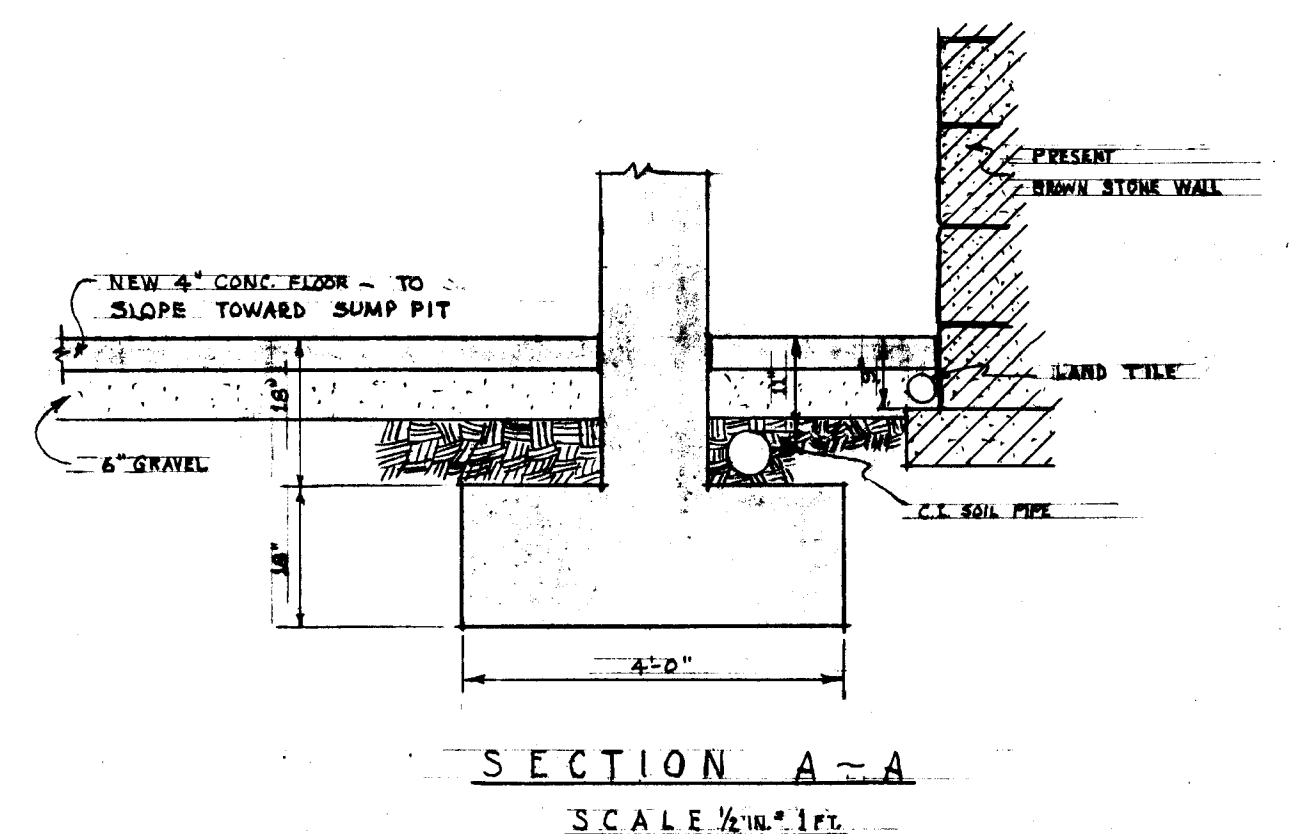

**VERIFY EXISTING
CONDITIONS AND
DIMENSIONS AT
BUILDING**

SHEET 4		DIVISION ENGINEER <i>Samuel J. Traill</i>		CITY ENGINEER <i>Walter W. Bellamy</i>		APPROVED <i>[Signature]</i>	
OF 7 SHEETS		DESIGN <i>old</i> DRAWN <i>EVS</i>		DAY ROCK NO. 09110D		DATE AUGUST 24, 1960	
FRAGILE _____ CHECK _____							