


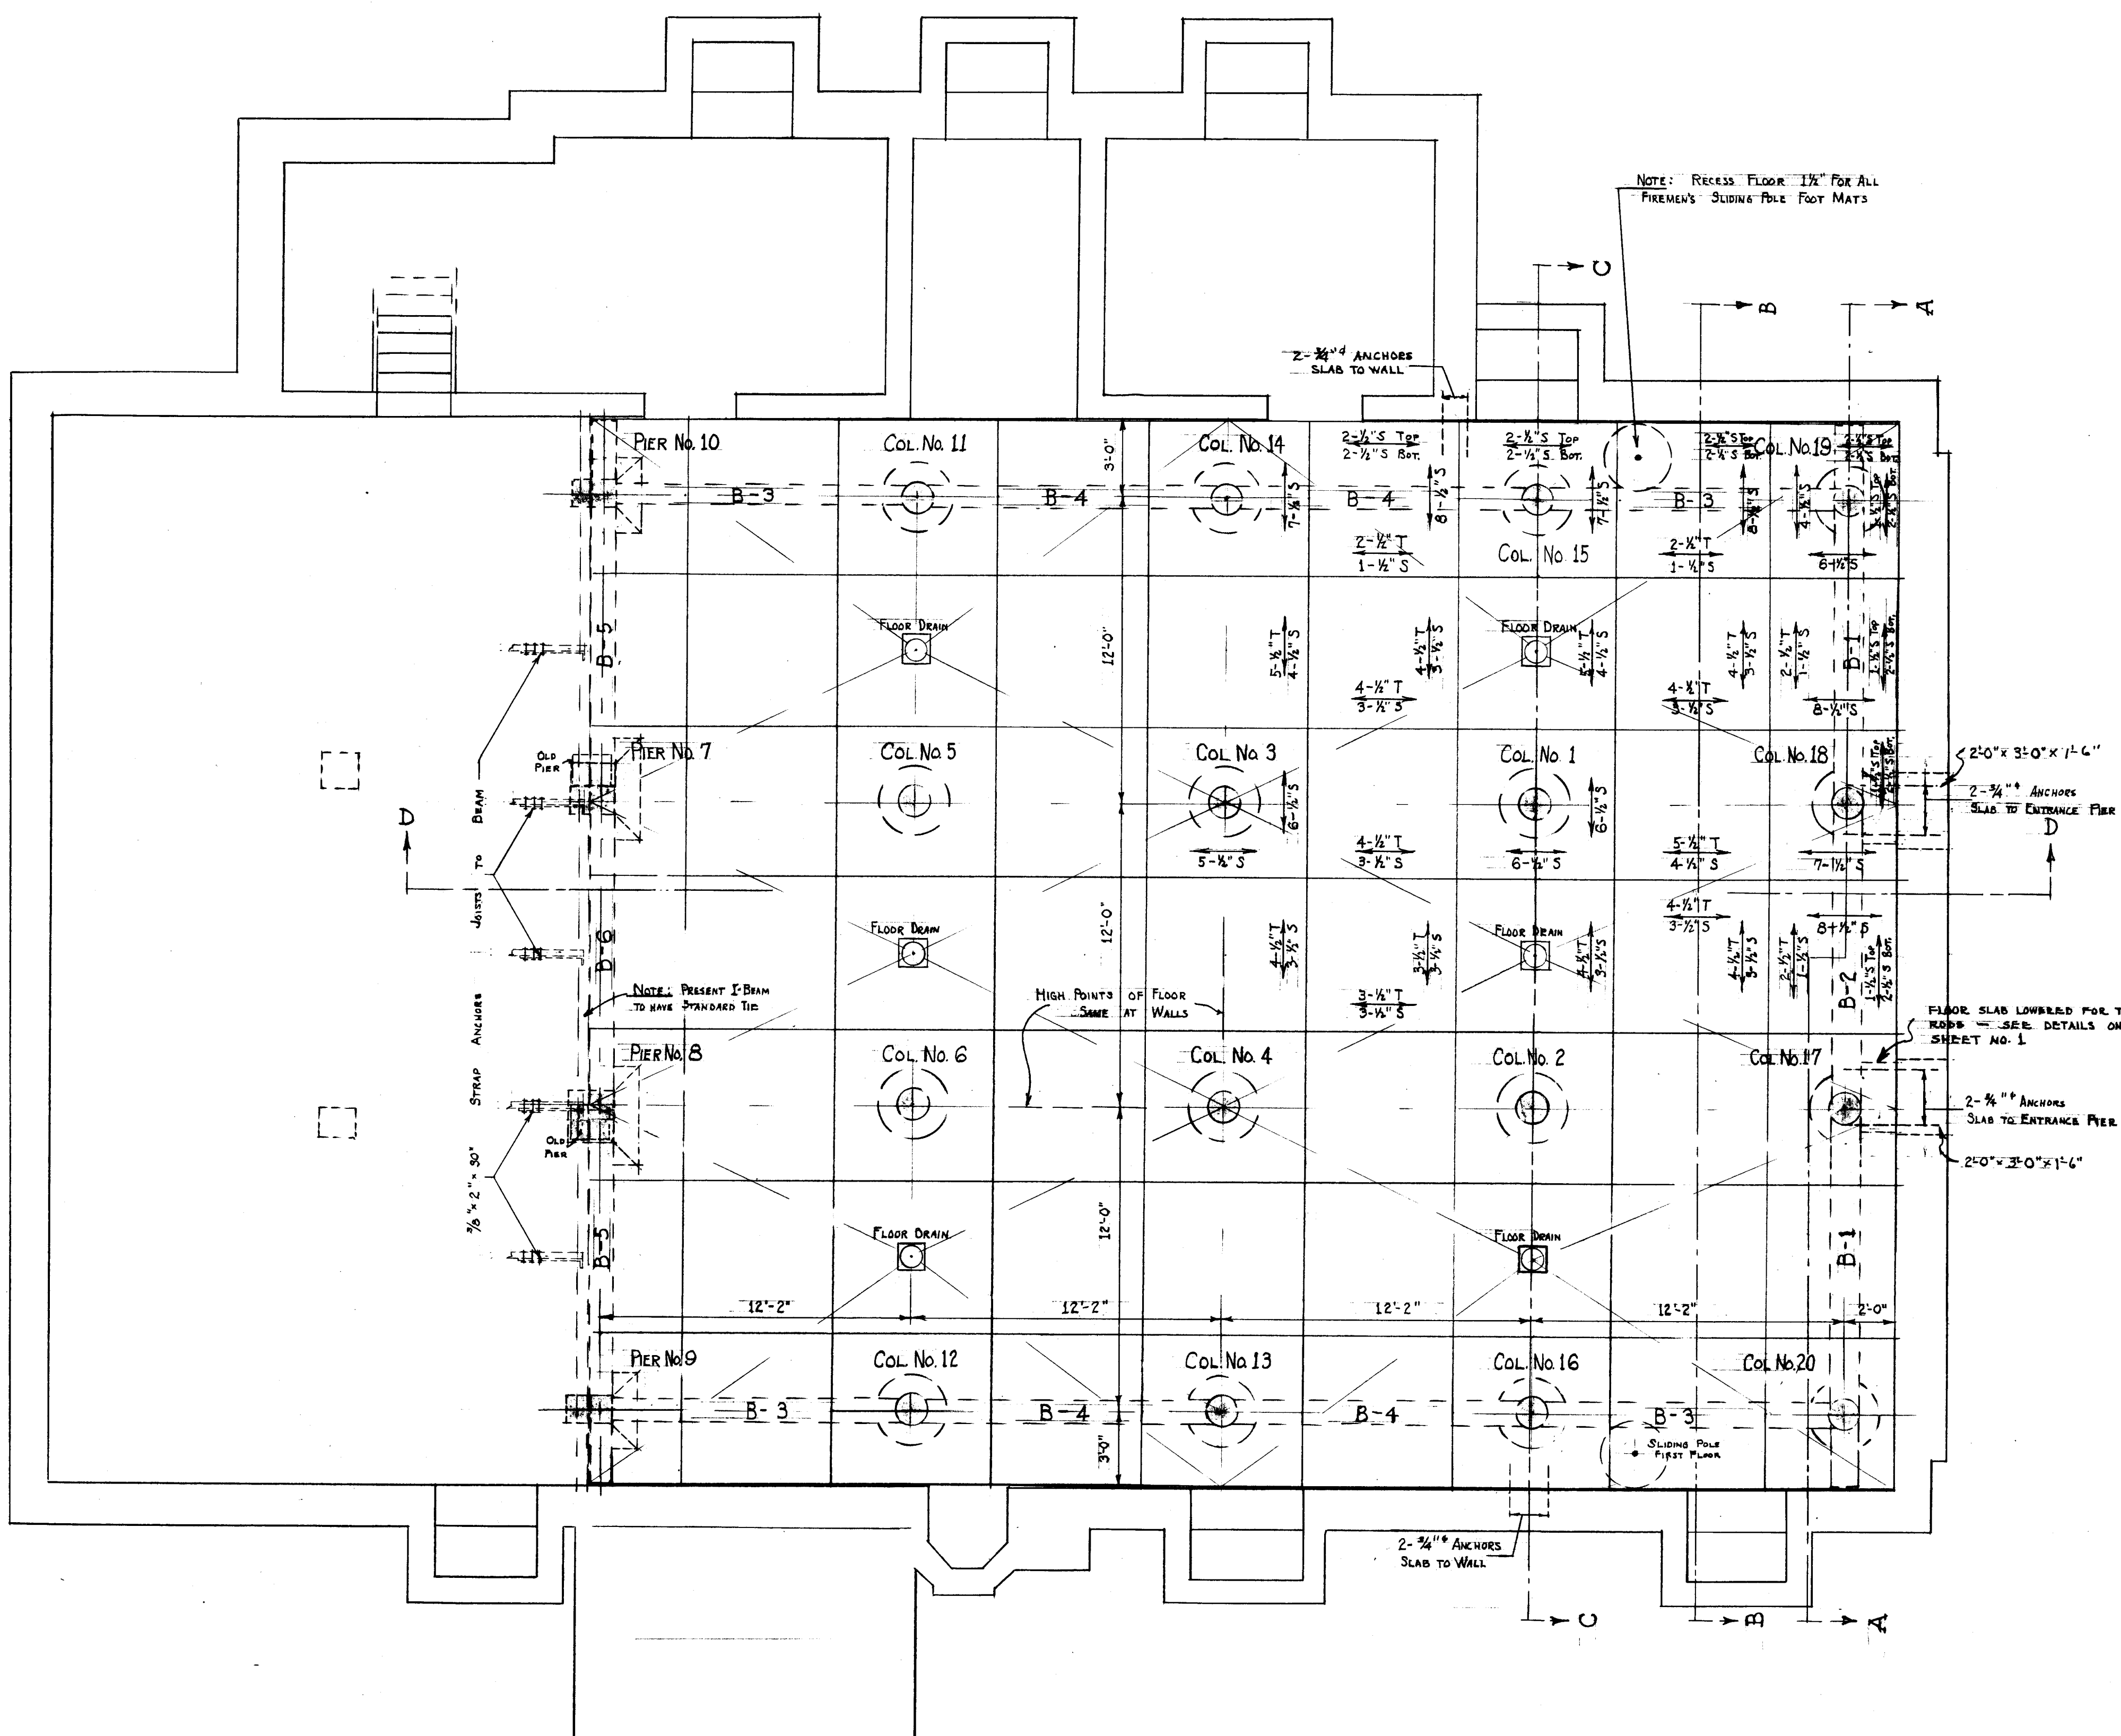

FIRST FLOOR FRAMING PLAN
SCALE 1/4 IN. = 1 FT.

NOTE:
S- DENOTES STRAIGHT BARS
T- DENOTES TRUSS BARS
ALL FLOOR STEEL TO BE ROUND
DEFORMED BARS

VERIFY EXISTING
CONDITIONS AND
DIMENSIONS AT
BUILDING

CITY OF NEW HAVEN, CONNECTICUT	
FIRE HOUSE No. 14	
No. 25 BLUE HILLS AVENUE	
NEW CONCRETE FLOORS & REQD ALTERATIONS	
SCALE 1/4 IN. = 1 FT.	
Prepared by Daniel J. Tancillo	Checked by W. J. Bullock
DATE AUGUST 24, 1950	PROJECT NO. 09110E

SHEET
5
OF 7 SHEETS