


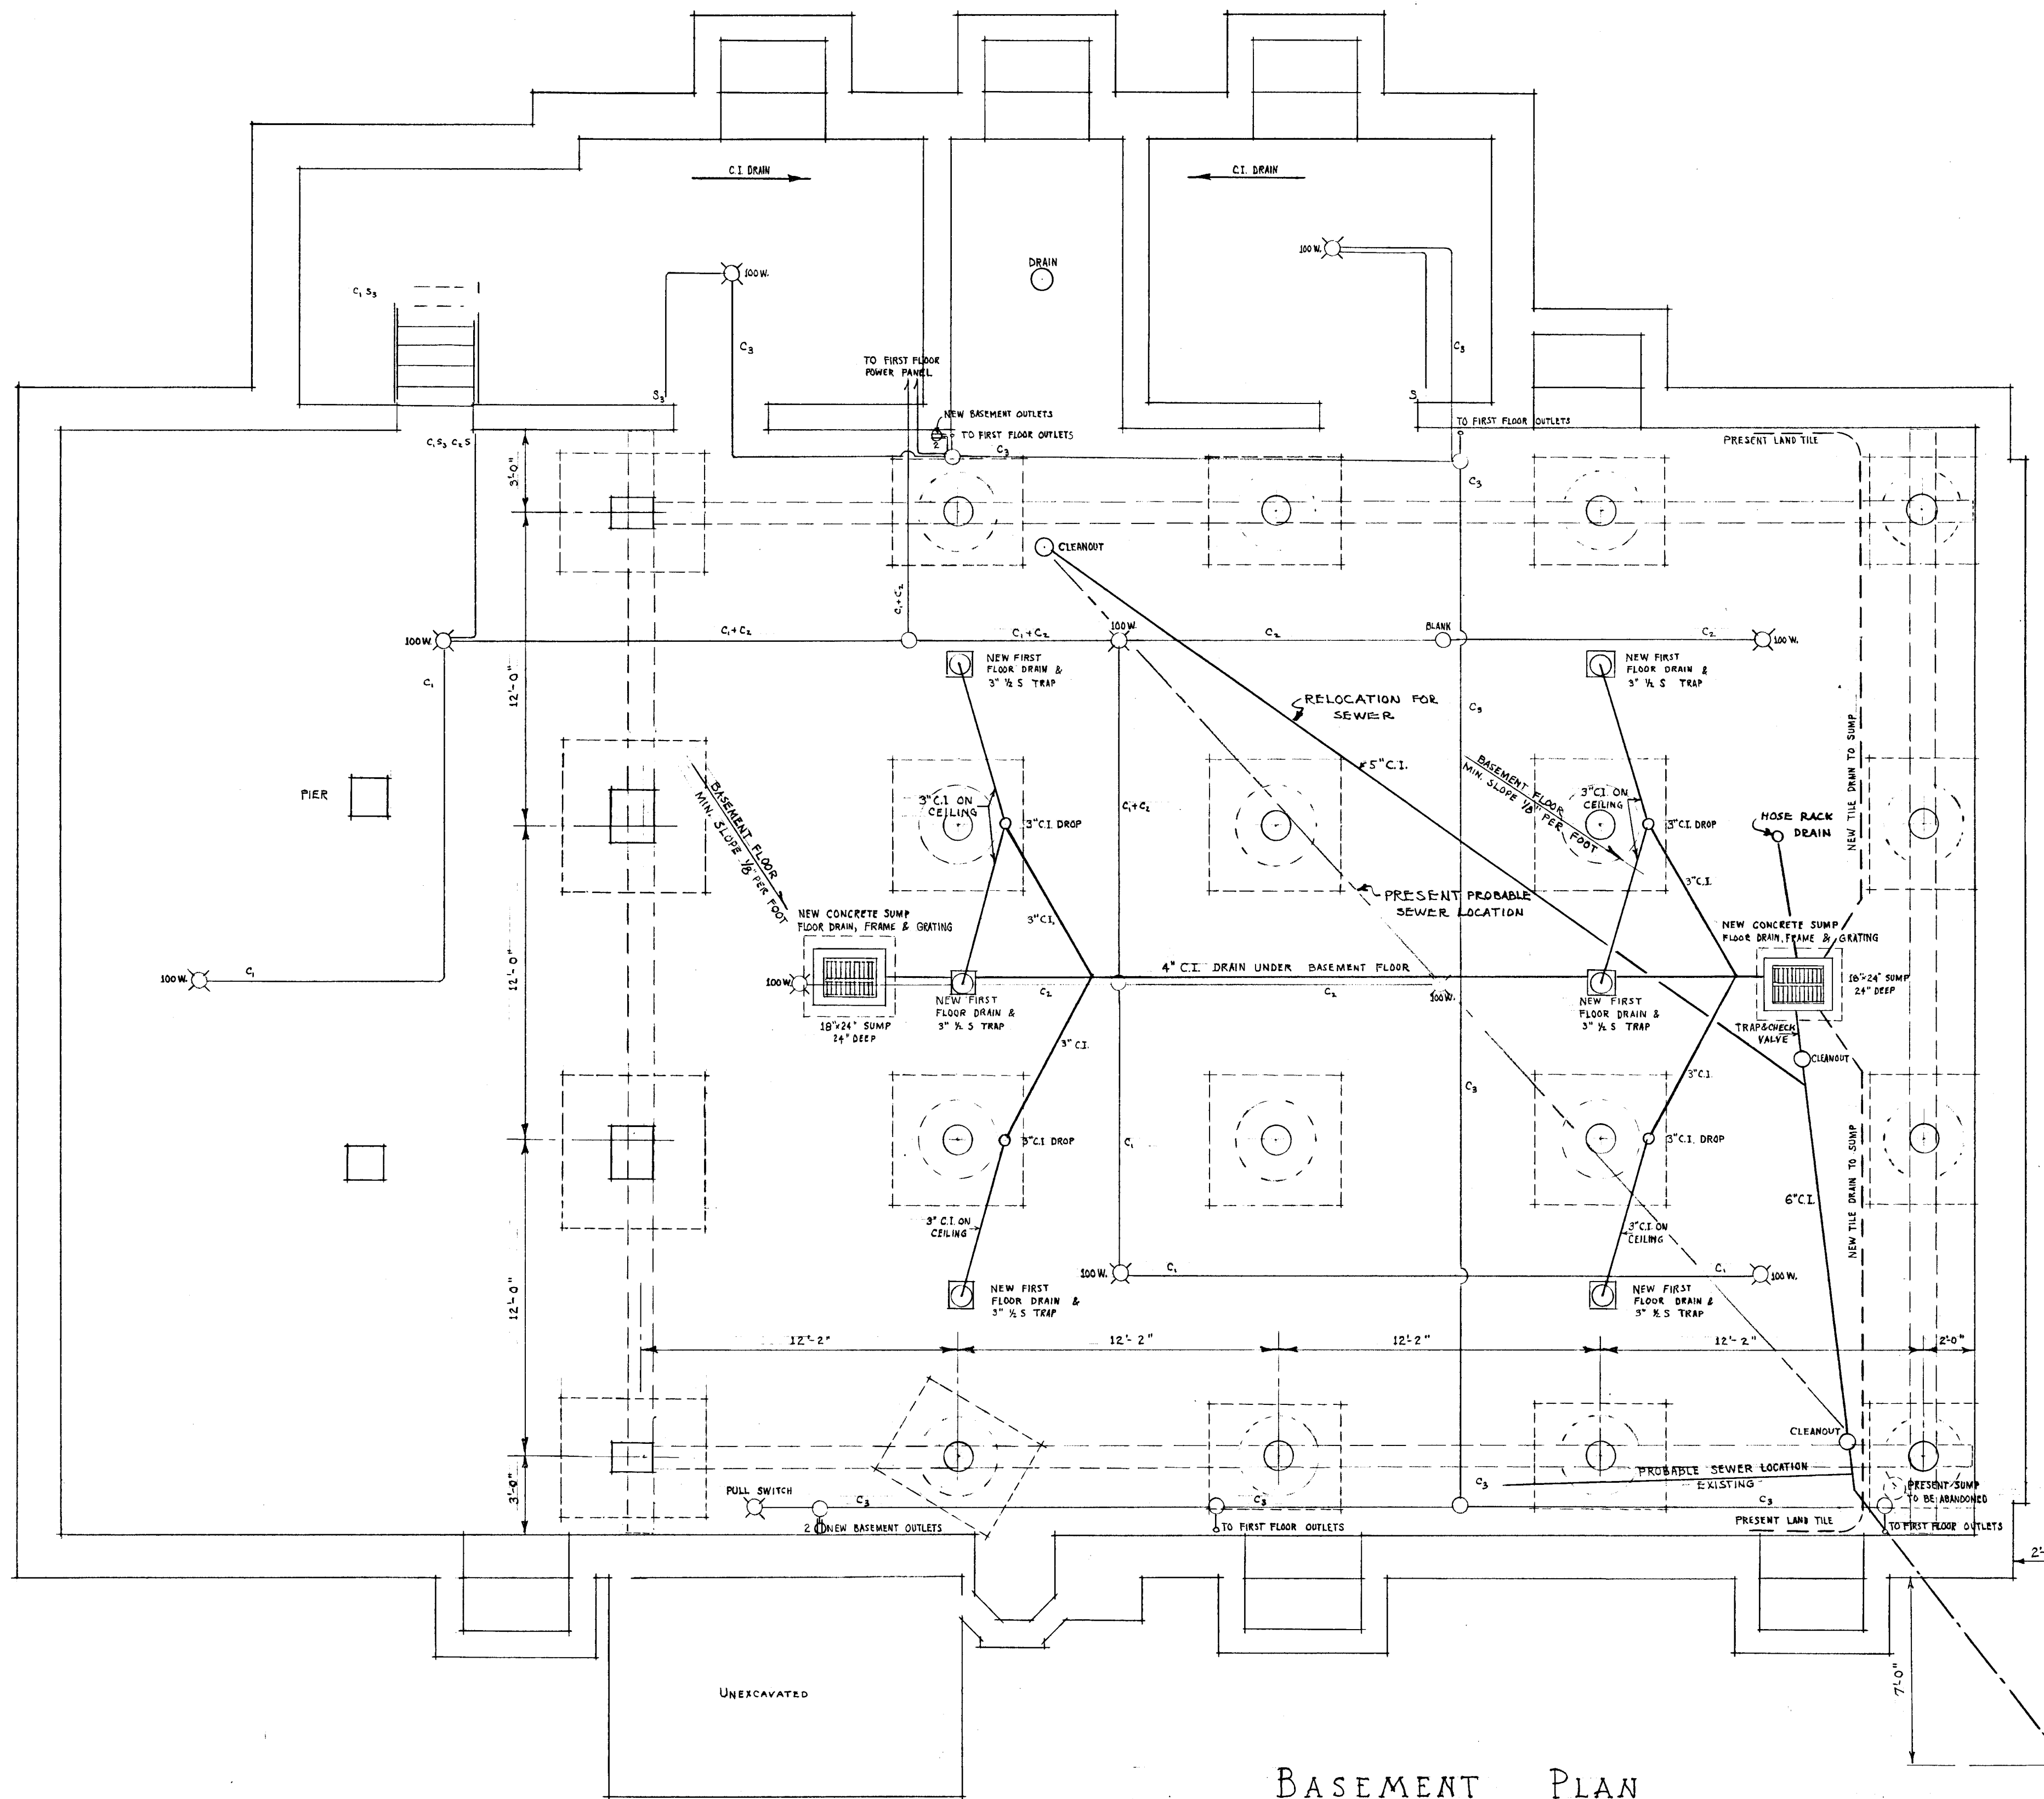

NOTE:
HEATING SYSTEM DRAIN TO BE PIPED
INTO SEWER WITH A CHECK VALVE
IN LINE

VERIFY EXISTING
CONDITIONS AND
DIMENSIONS AT
BUILDING

BASEMENT PLAN
OF
NEW LIGHTING & SEWER SYSTEMS

CITY OF HARTFORD, CONNECTICUT
DEPARTMENT OF CONSTRUCTION
FIRE HOUSE No. 14
No. 25 BLUE HILLS AVENUE
NEW CONCRETE FLOORS & REQ'D ALTERATIONS
SCALE 3/4" = 1 FT.

SEWER LOCATION FROM METROPOLITAN DISTRICT RECORDS
SHEET 6 OF 7 SHEETS
DATE AUGUST 24, 1950