


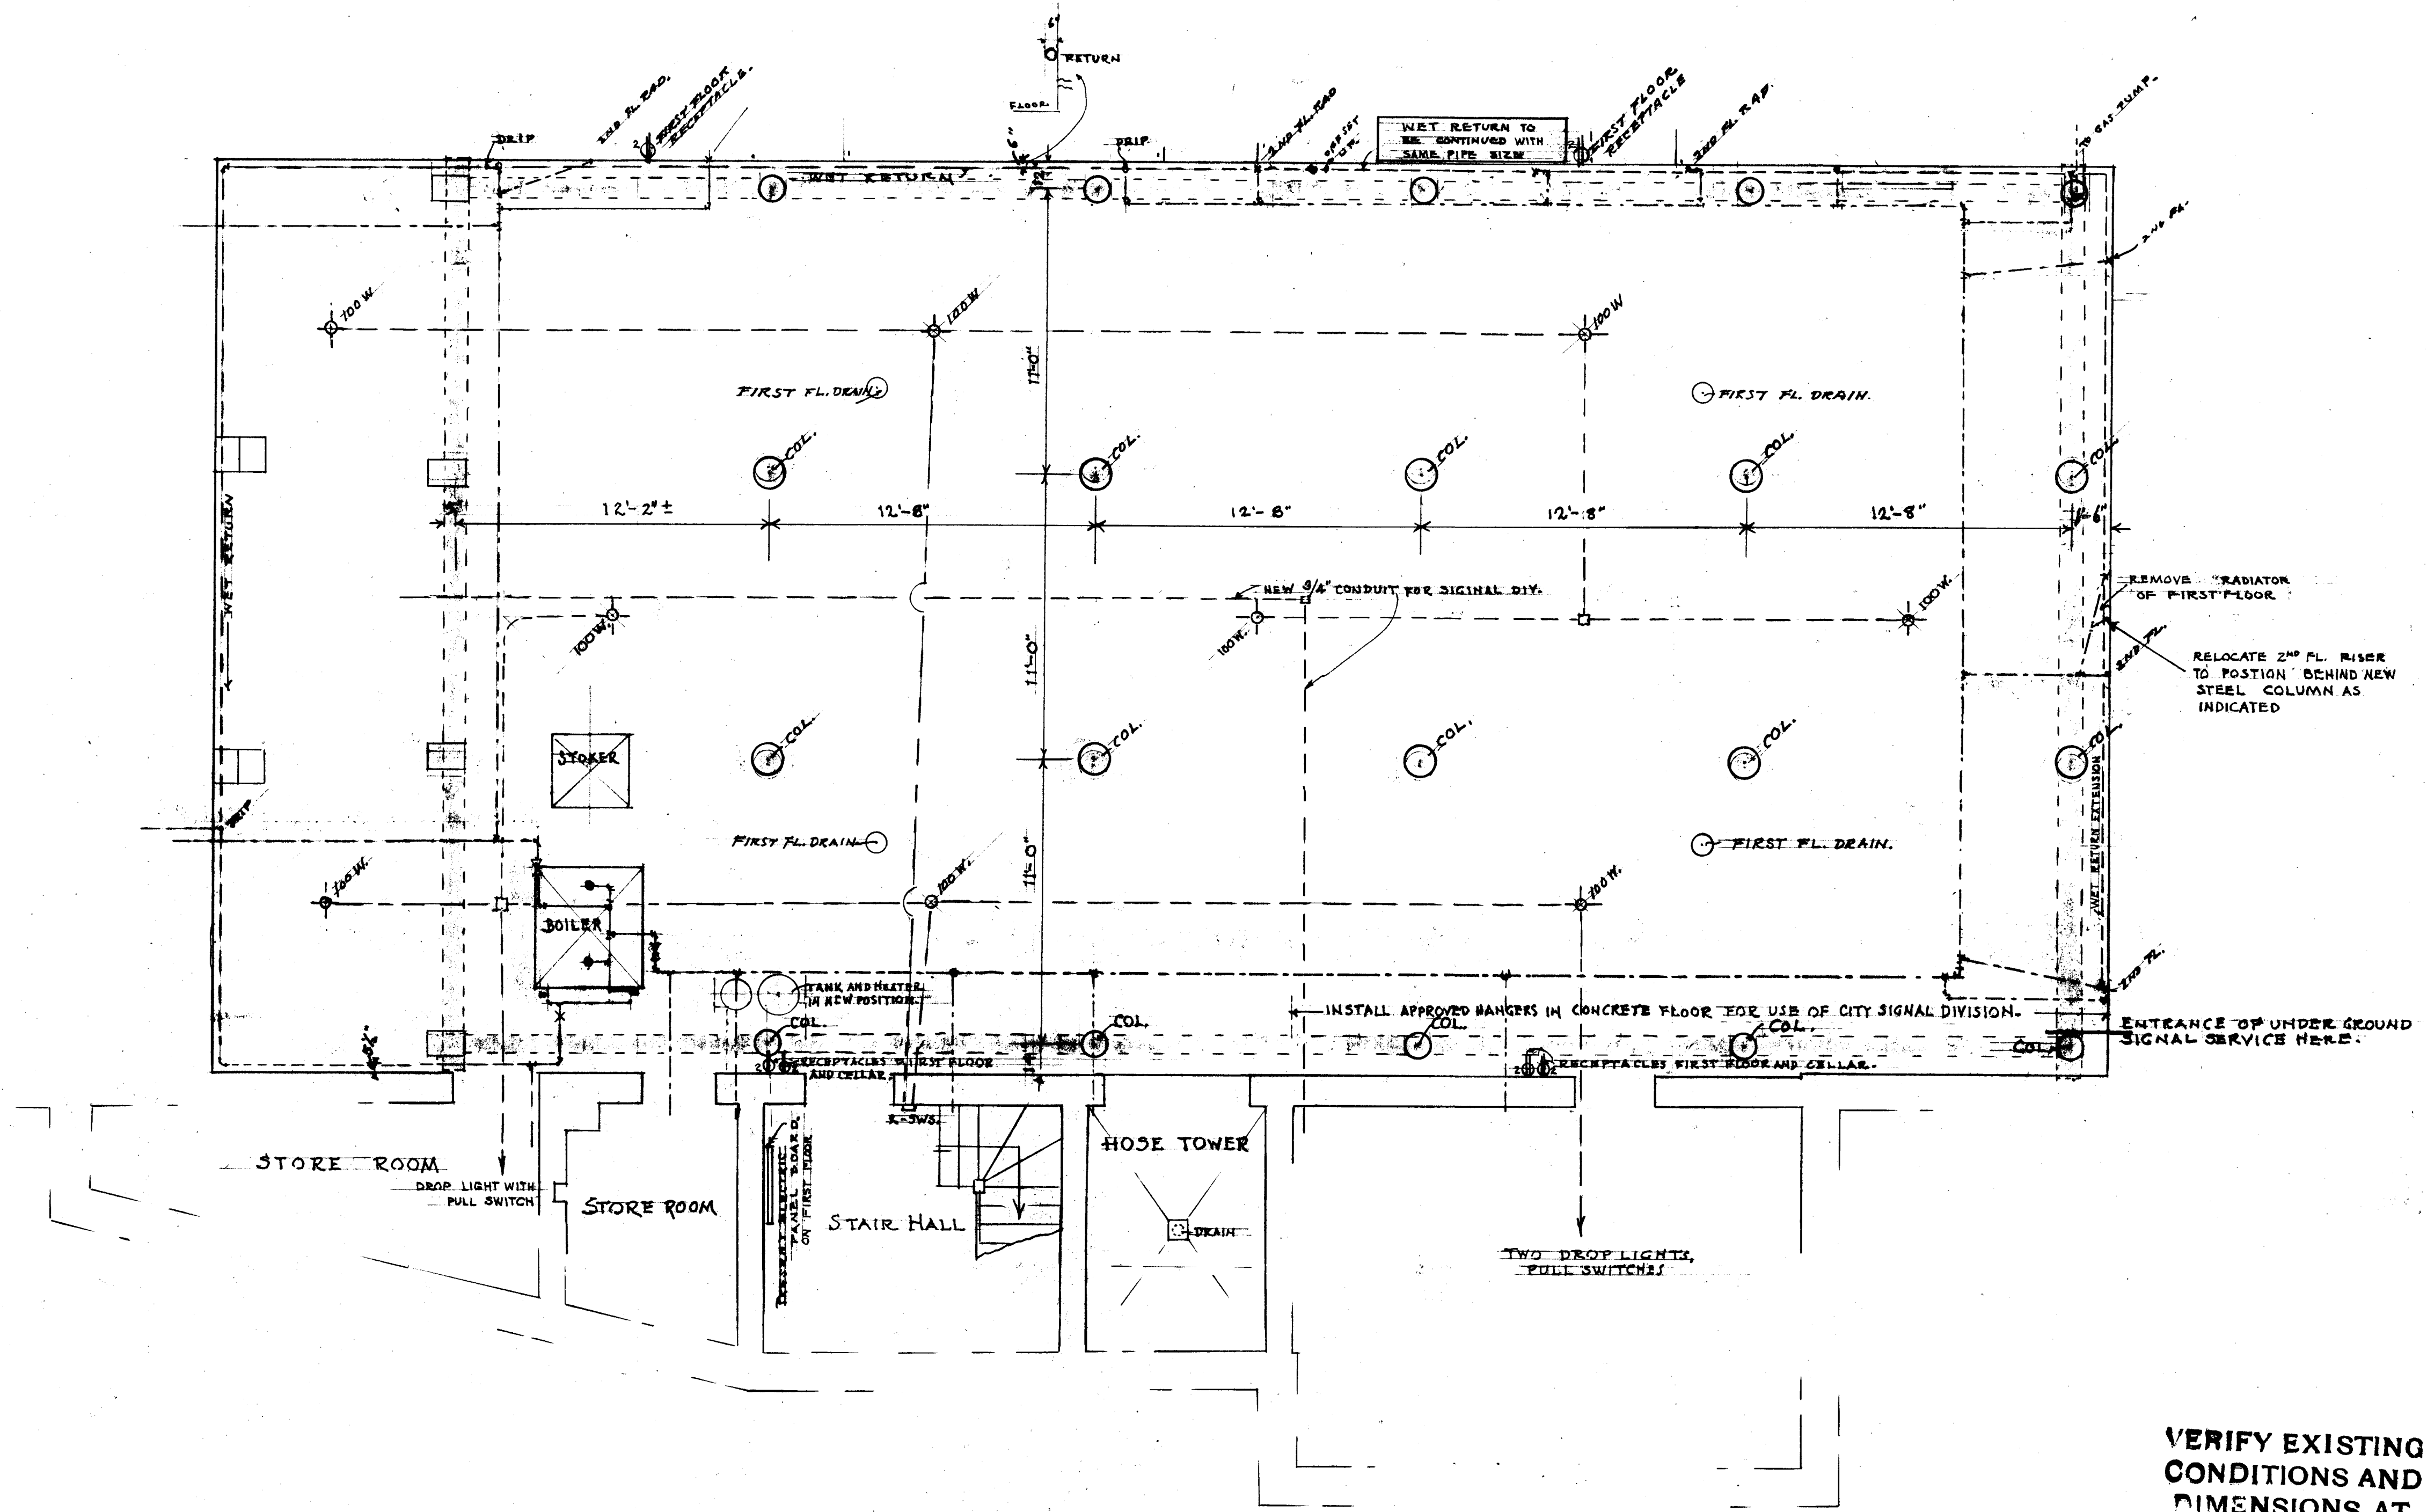

ELECTRICAL AND
HEATING PLAN
SCALE 1/4" = 1 FT.

VERIFY EXISTING
CONDITIONS AND
DIMENSIONS AT
BUILDING

CITY OF HARTFORD, CONNECTICUT DEPARTMENT OF PUBLIC WORKS	
FIRE HOUSE No. 15	
112 S. FAIRFIELD AVE. HARTFORD, CONN.	
NEW CONCRETE FLOORS & REQUIRED ALTERATIONS	
Daniel J. Tancill R.W.M.	W. J. Bellamy 09111F
SHEET 6 OF 6 SHEETS	DATE AUGUST 24, 1950