
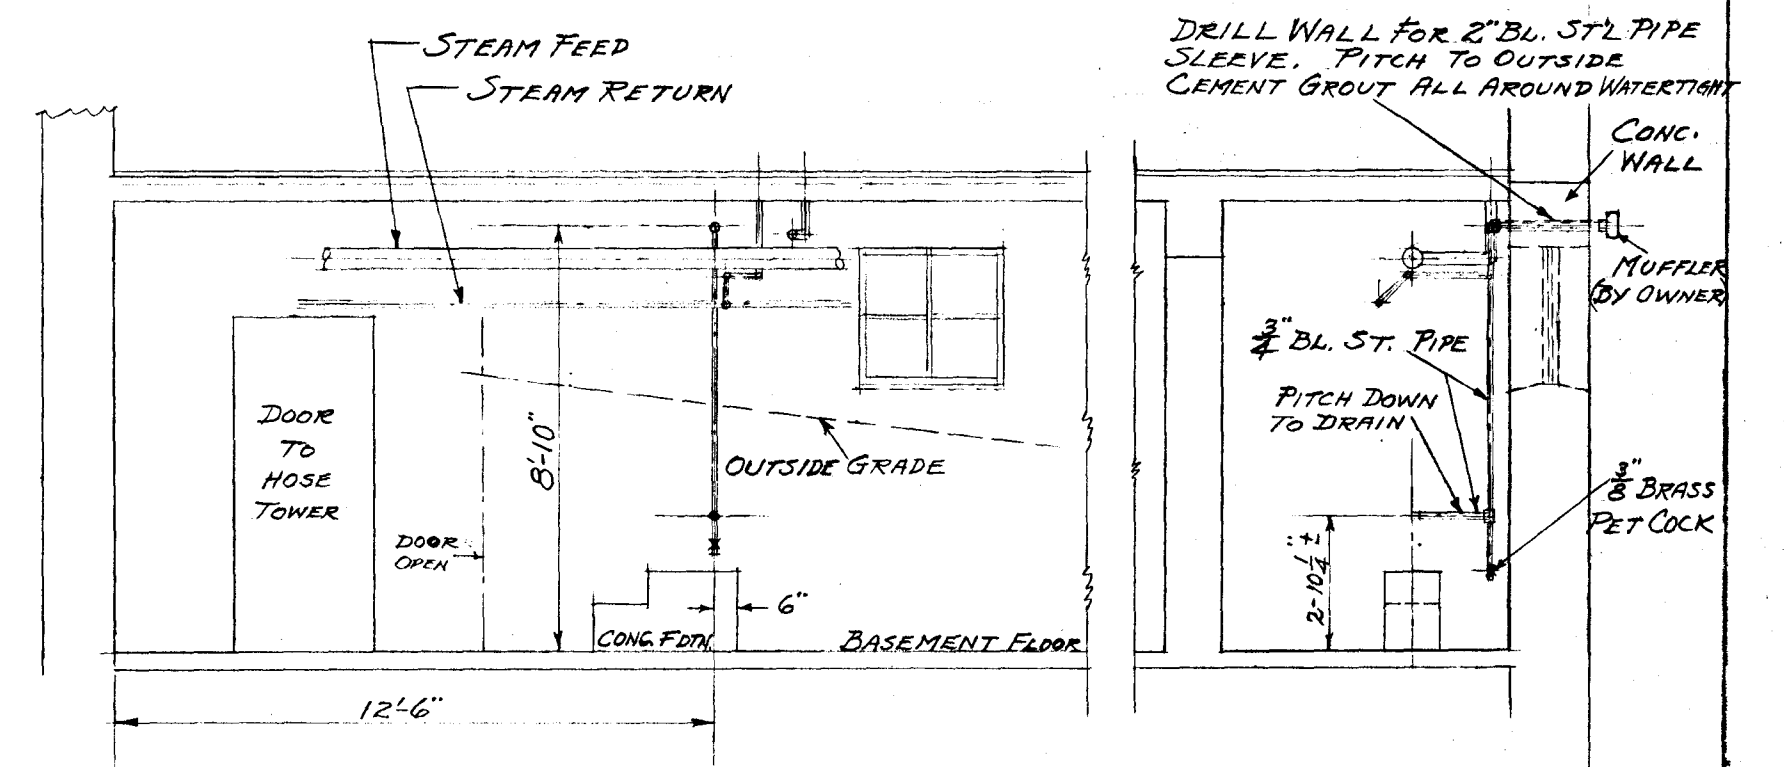


55 2
50 0

55 2
50 0

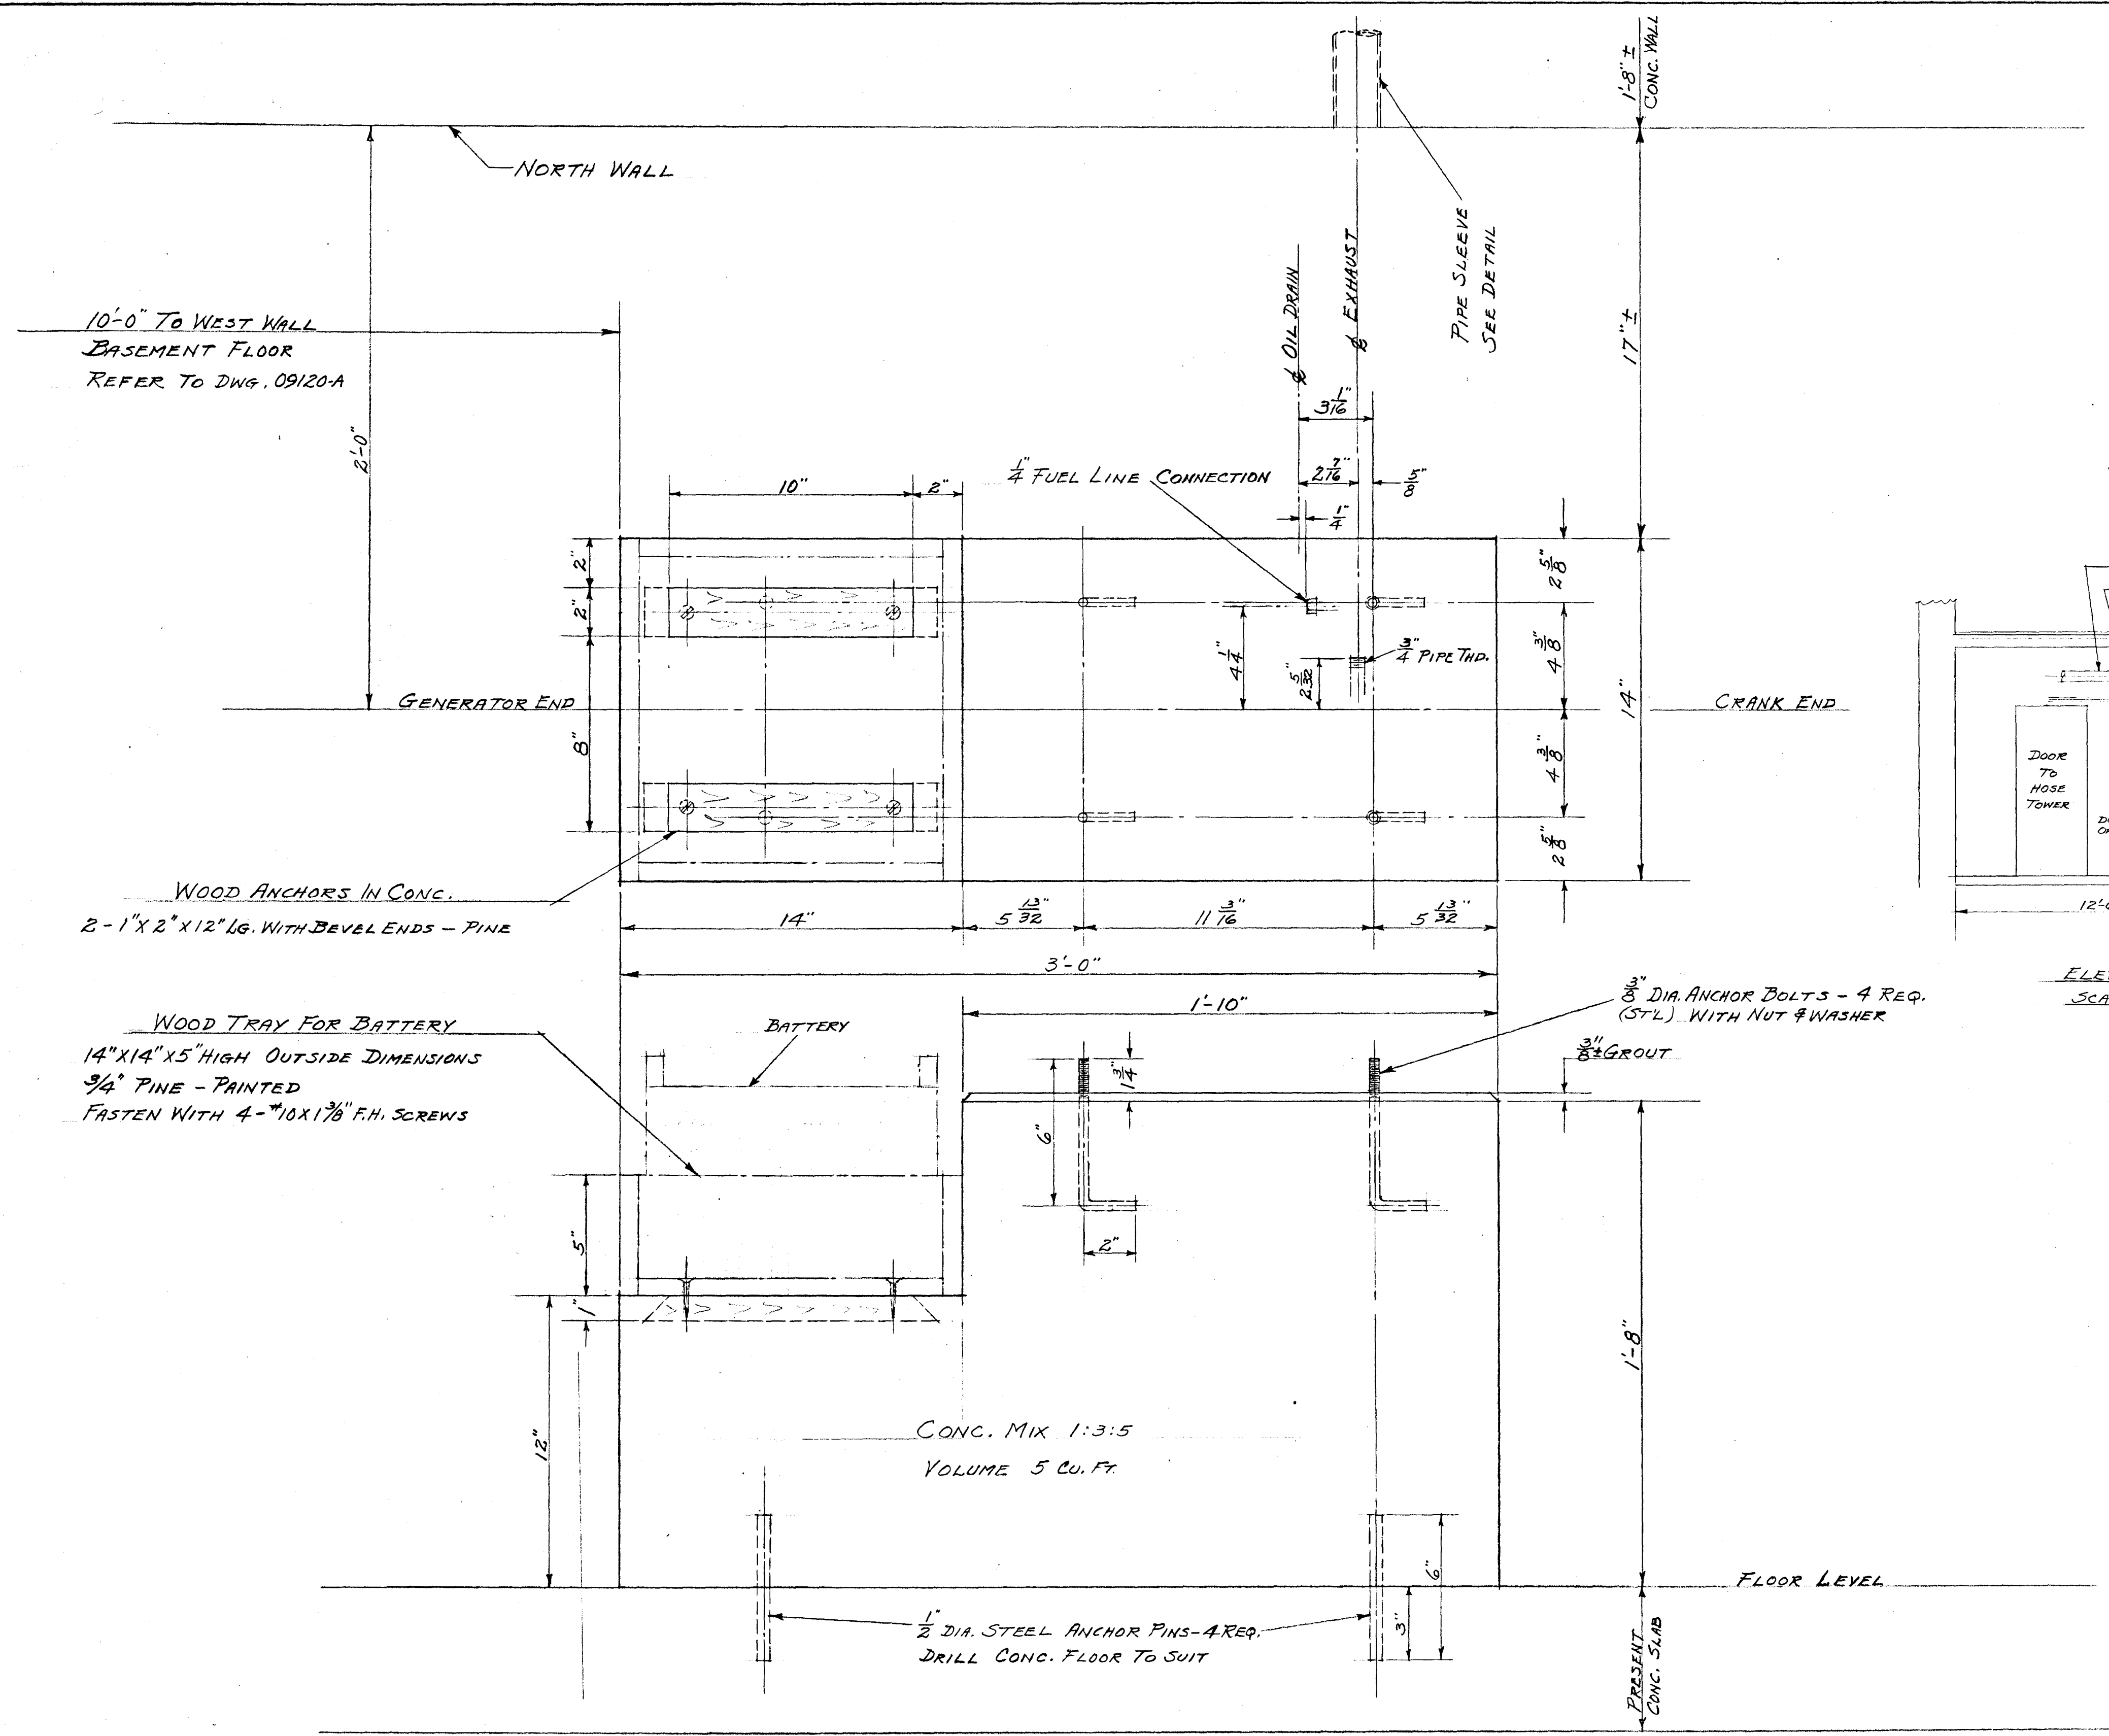

ELEV. LOOKING NORTH
SCALE - 1/4" = 1'-0"

ELEV. LOOKING WEST

CONCRETE FOUNDATION
FOR 750 WATT KOHLER ELECTRIC PLANT
SCALE - 3" = 1'-0"

VERIFY EXISTING
CONDITIONS AND
DIMENSIONS AT
BUILDING

CITY OF HARTFORD, CONNECTICUT DEPARTMENT OF ENGINEERING			
INSTALLATION OF EMERGENCY GENERATOR FOR POLICE RADIO AT FIRE HOUSE NO. 16 636 BLUE HILLS AVE. HARTFORD, CONN.			
SUBMITTED Daniel J. Tanillo	RECOMMENDED Winifred W. Dwyer	APPROVED [Signature]	
DIVISION ENGINEER	ASS'T. CITY ENG.	CITY ENGINEER	
DESIGN	DRAWN A.S.L.	DAYBOOK NO. 09120-D	
TRACED	CHECK	DATE JAN. 3, 1951	

SHEET No.
4

55 2
50 0

55 2
50 0