
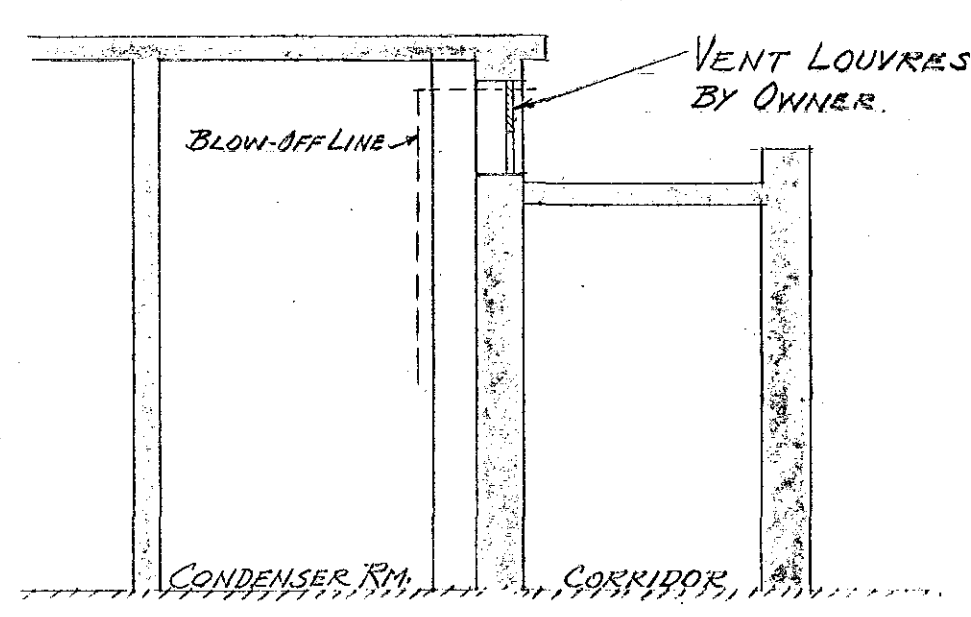
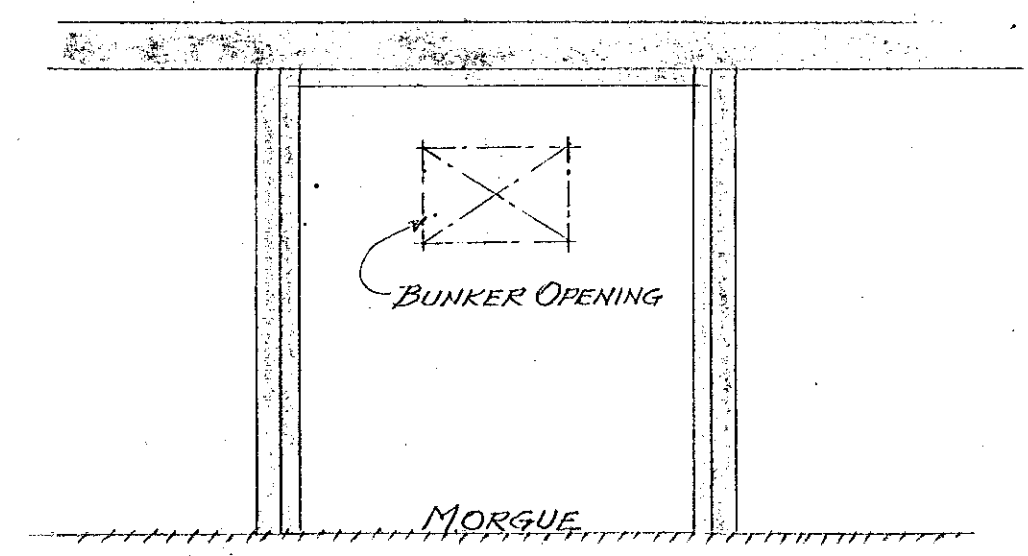
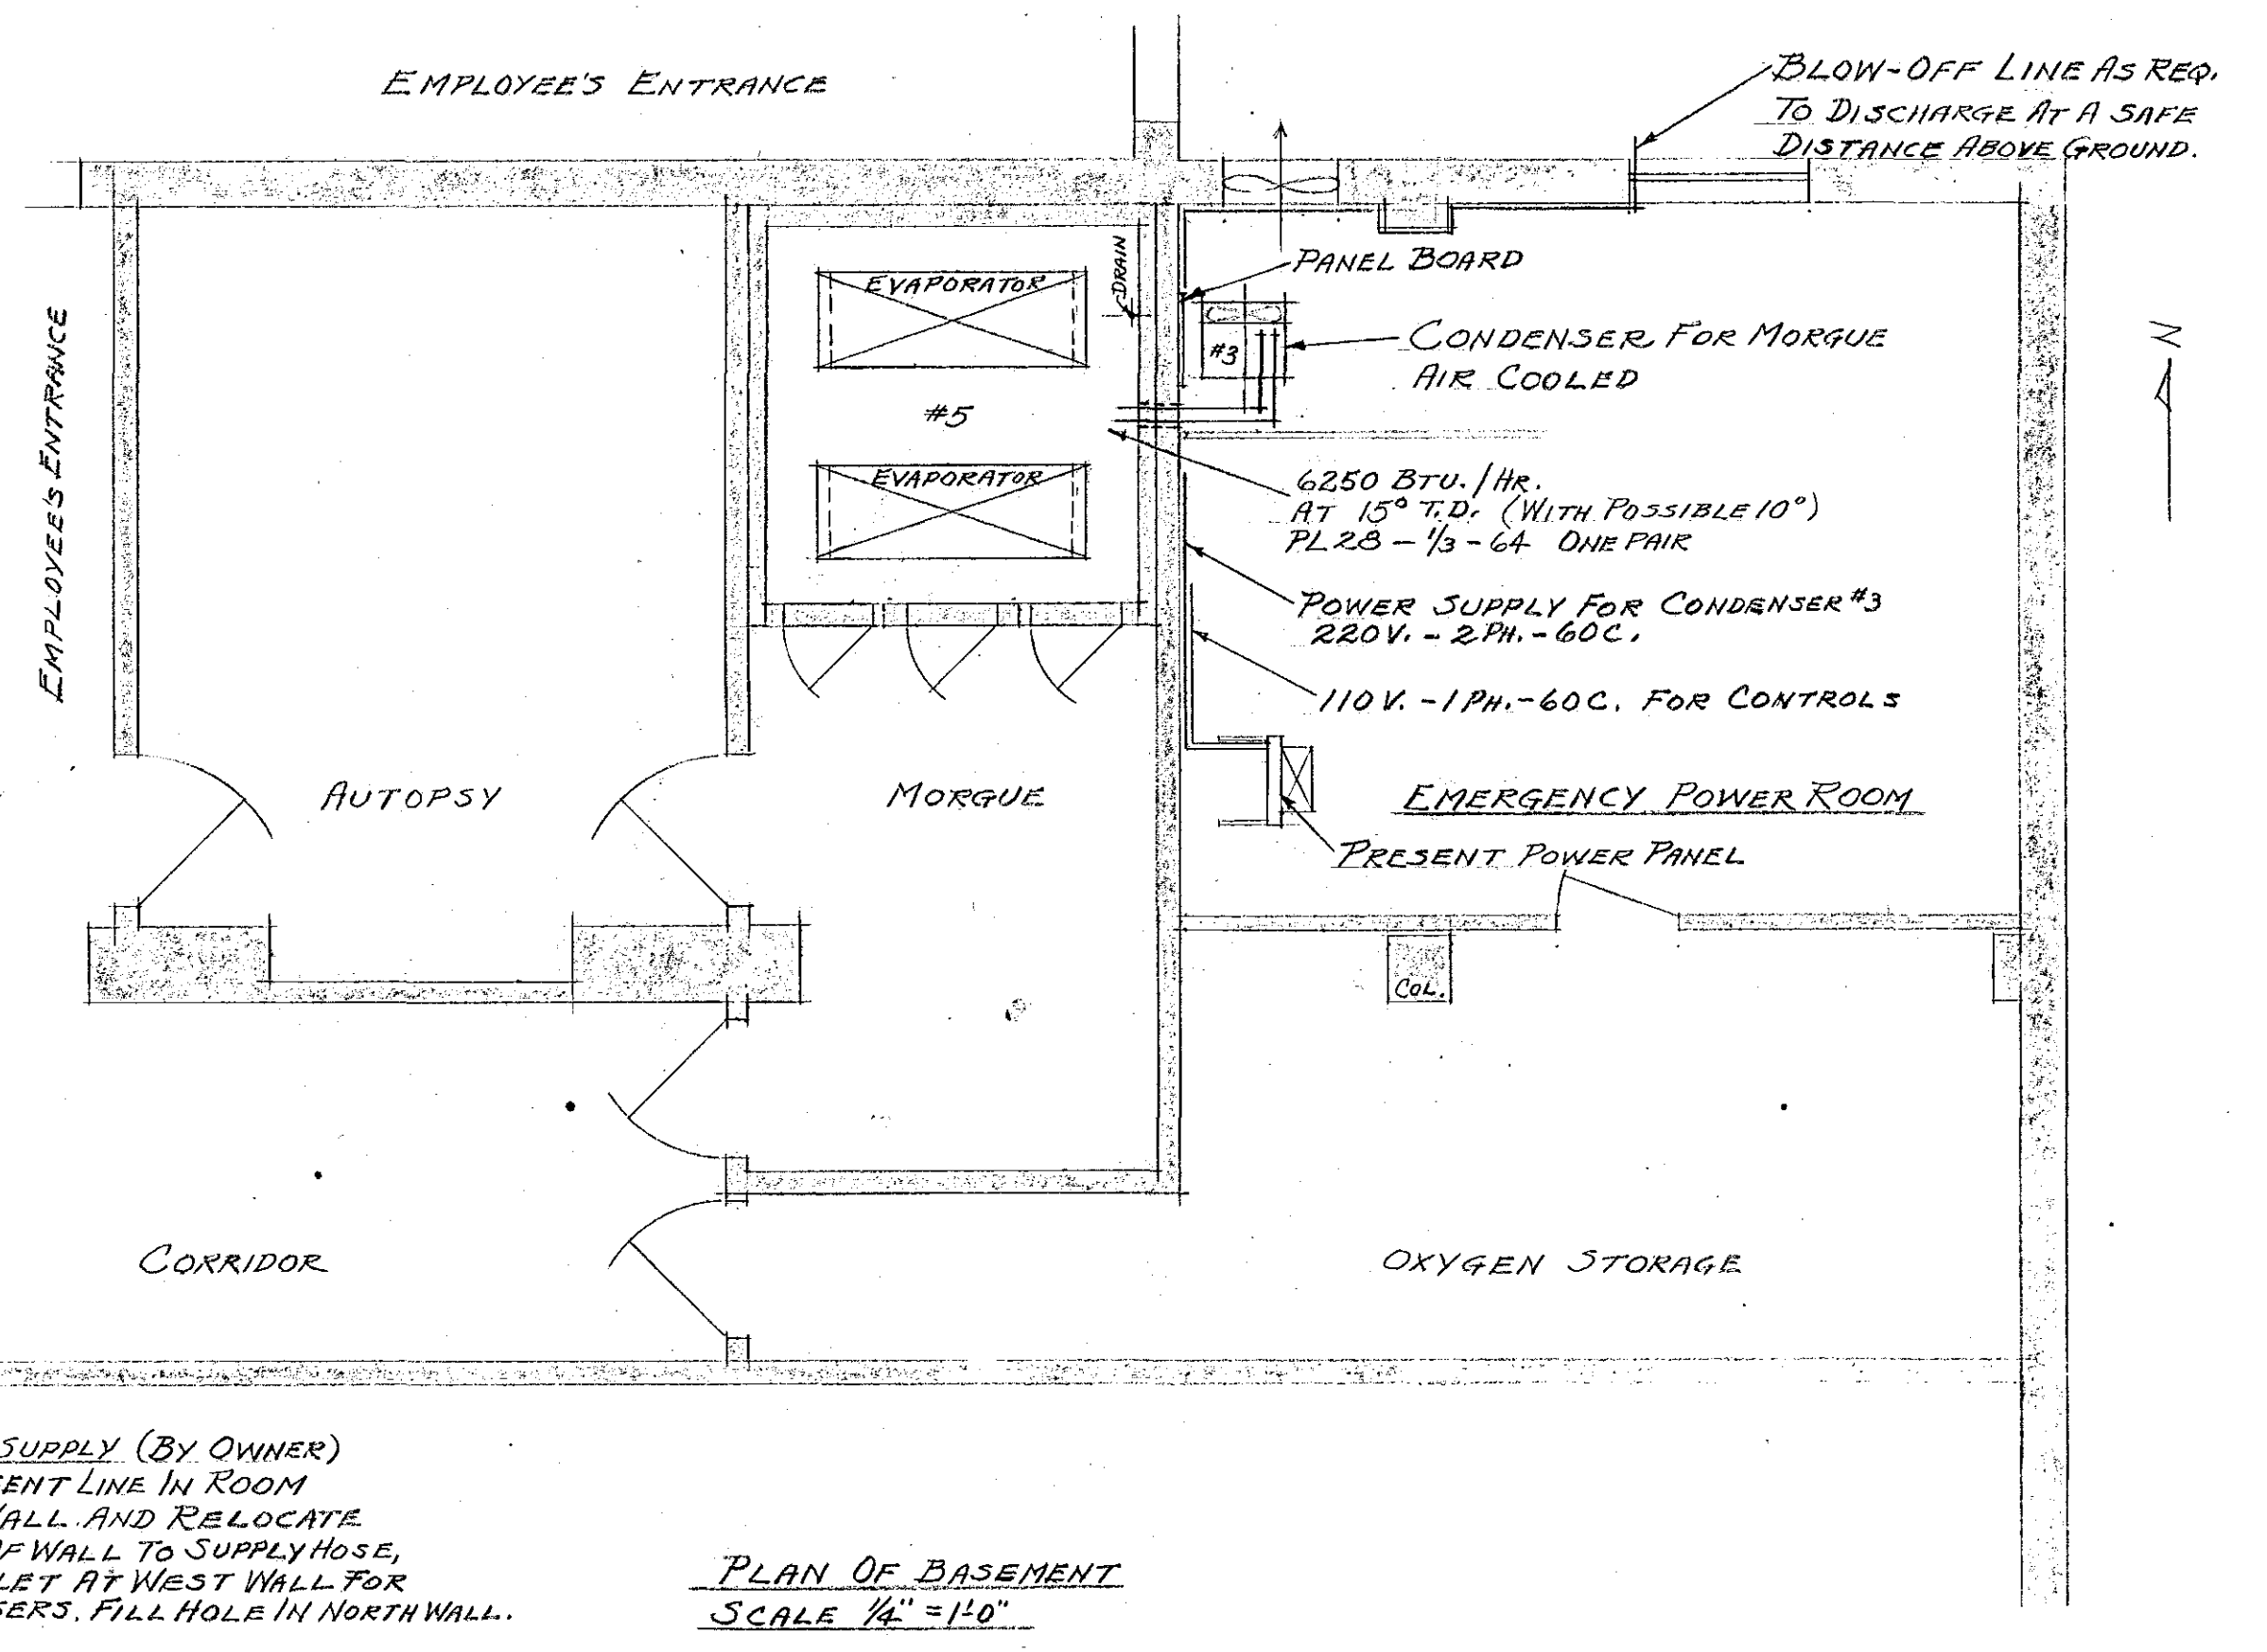


7/12/50

9/14/50

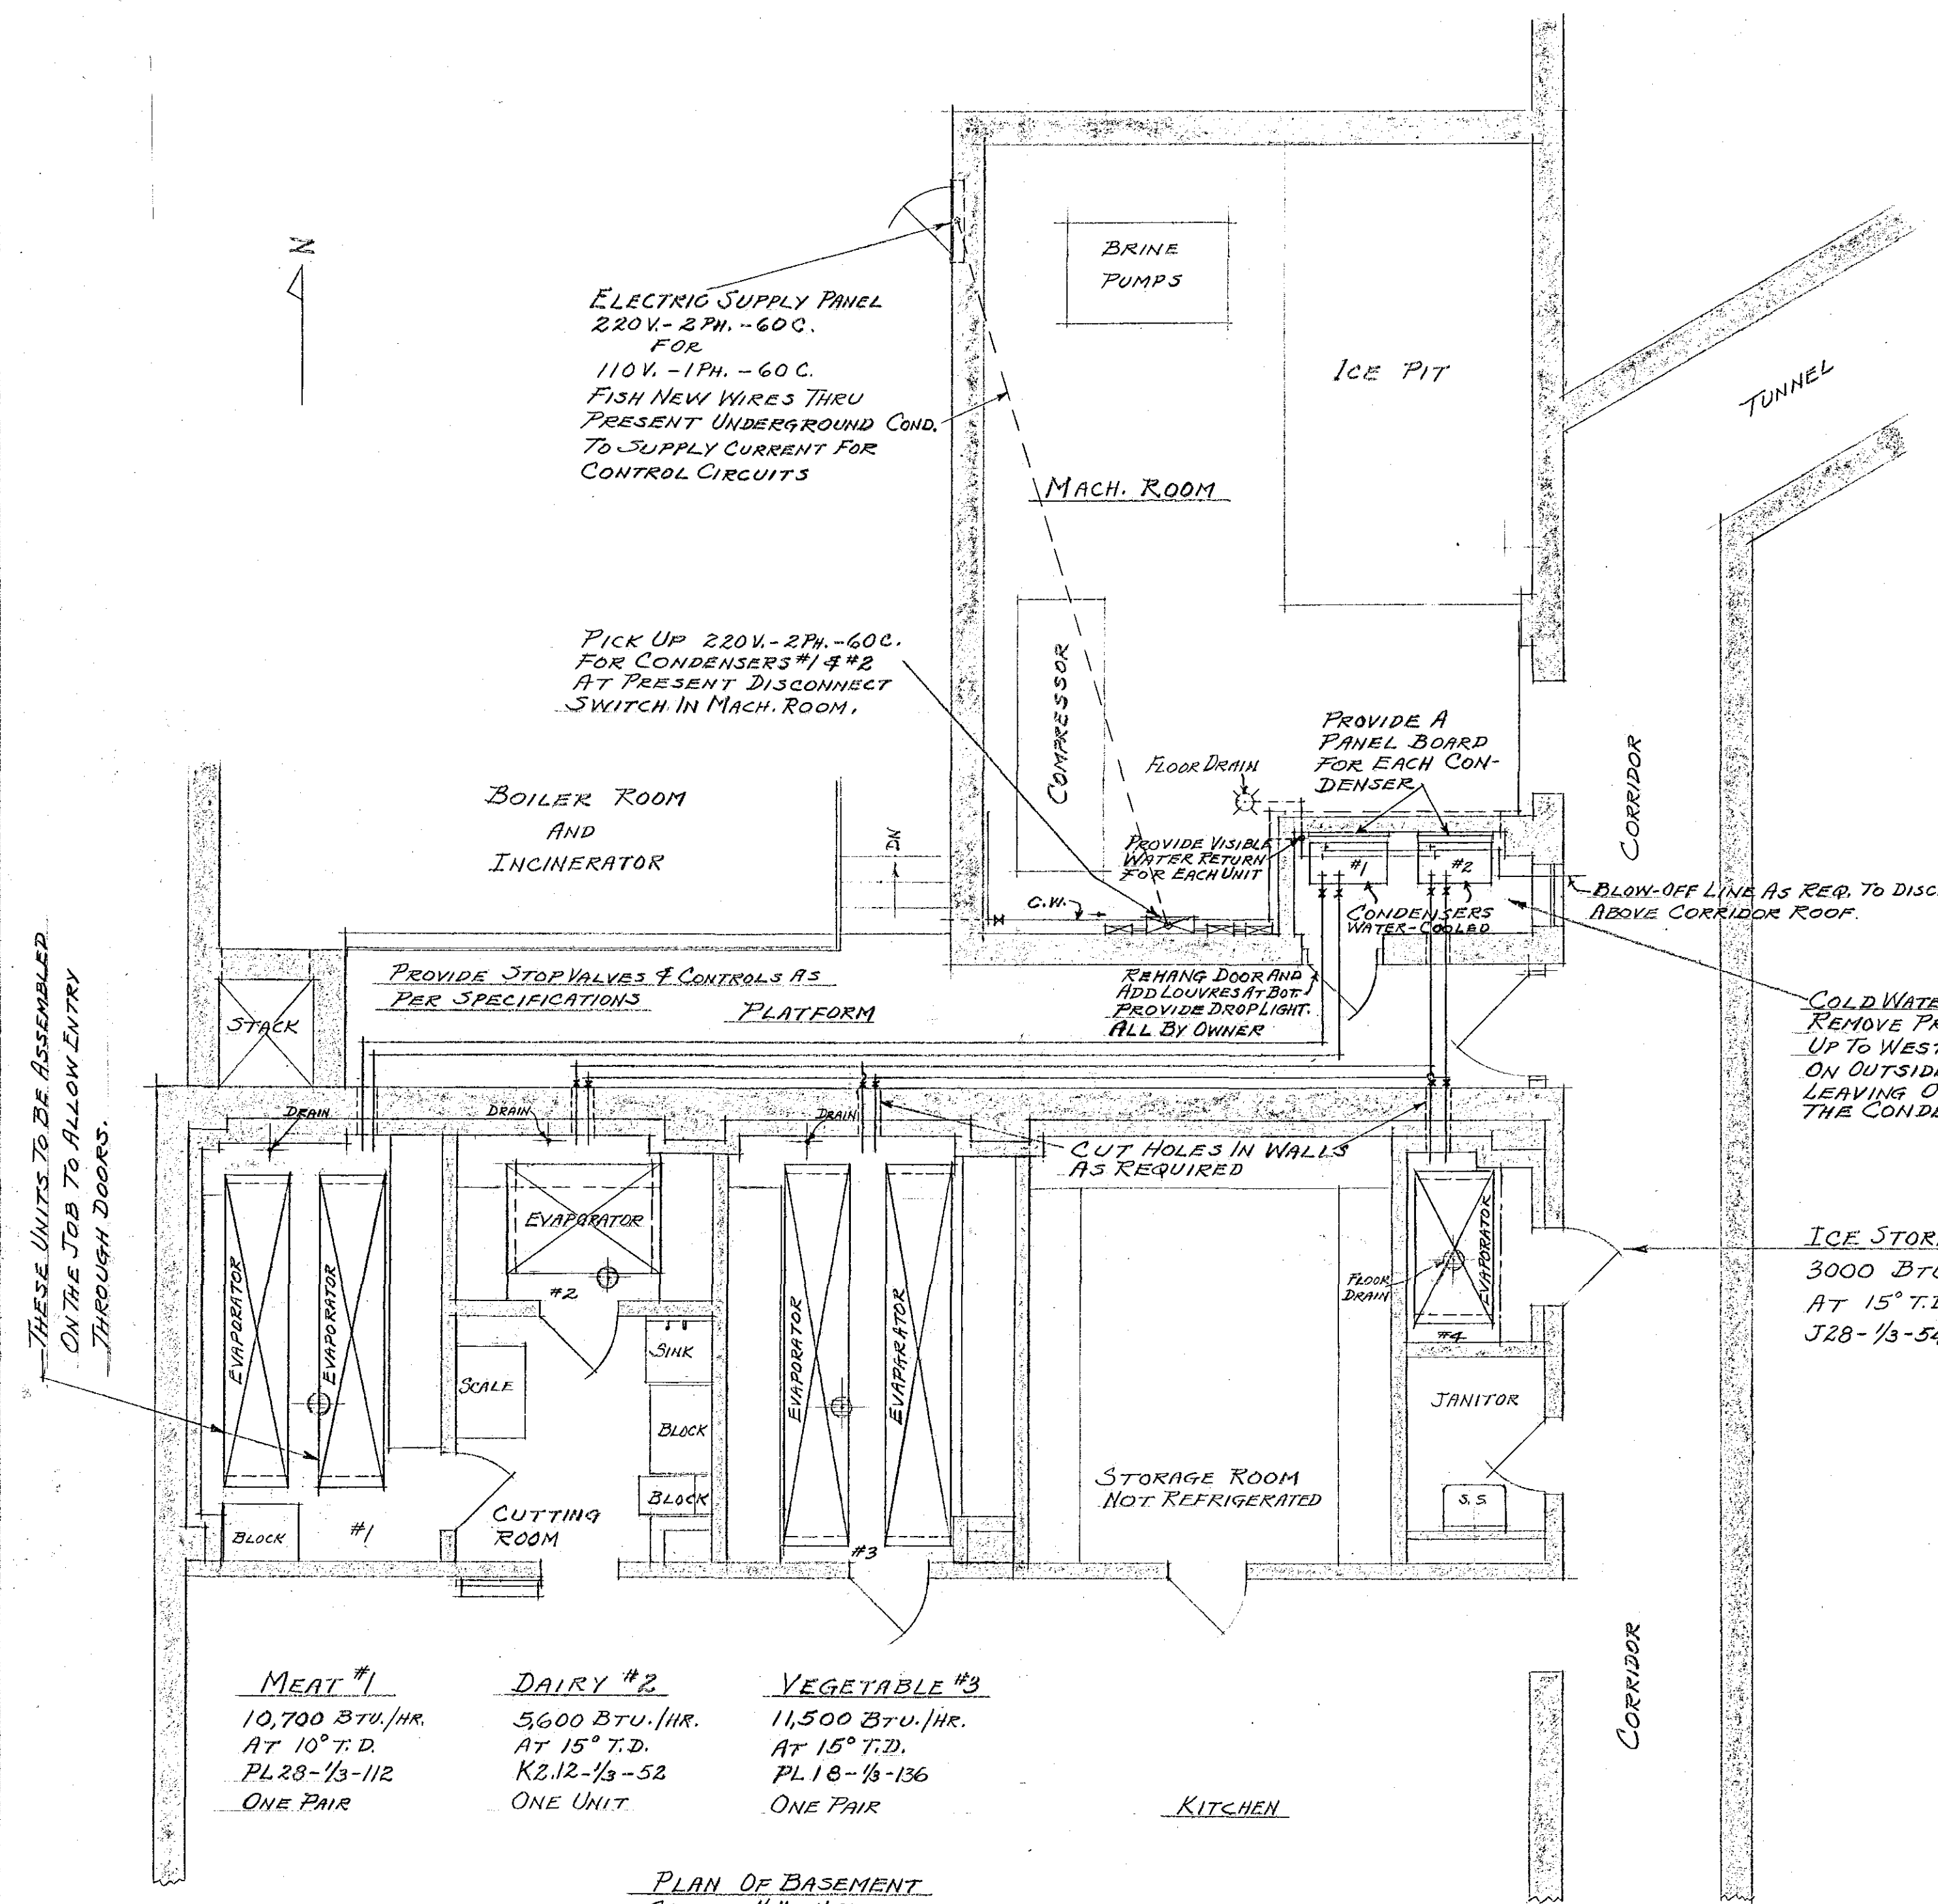

NOTE - PRESENT INSULATION 4" CORK WITH 1/2" CEMENT PLASTER FINISH.

VERIFY EXISTING CONDITIONS AND DIMENSIONS AT BUILDING

CITY OF HARTFORD, CONNECTICUT DEPARTMENT OF ENGINEERING		
REFRIGERATION & ICE CUBE MAKERS FOR JOHN J. MC COOK MEMORIAL HOSPITAL 2 HOLCOMB ST. HARTFORD, CONN.		
SUBMITTED DIVISION ENGINEER DESIGN TRACED	RECOMMENDED CITY ENG. DRAWN CHECK	APPROVED CITY ENGINEER DAYBOOK NO. 09138-D DATE

SHEET No. 1

7/12/50

9/14/50