


5/10/50

5/10/50

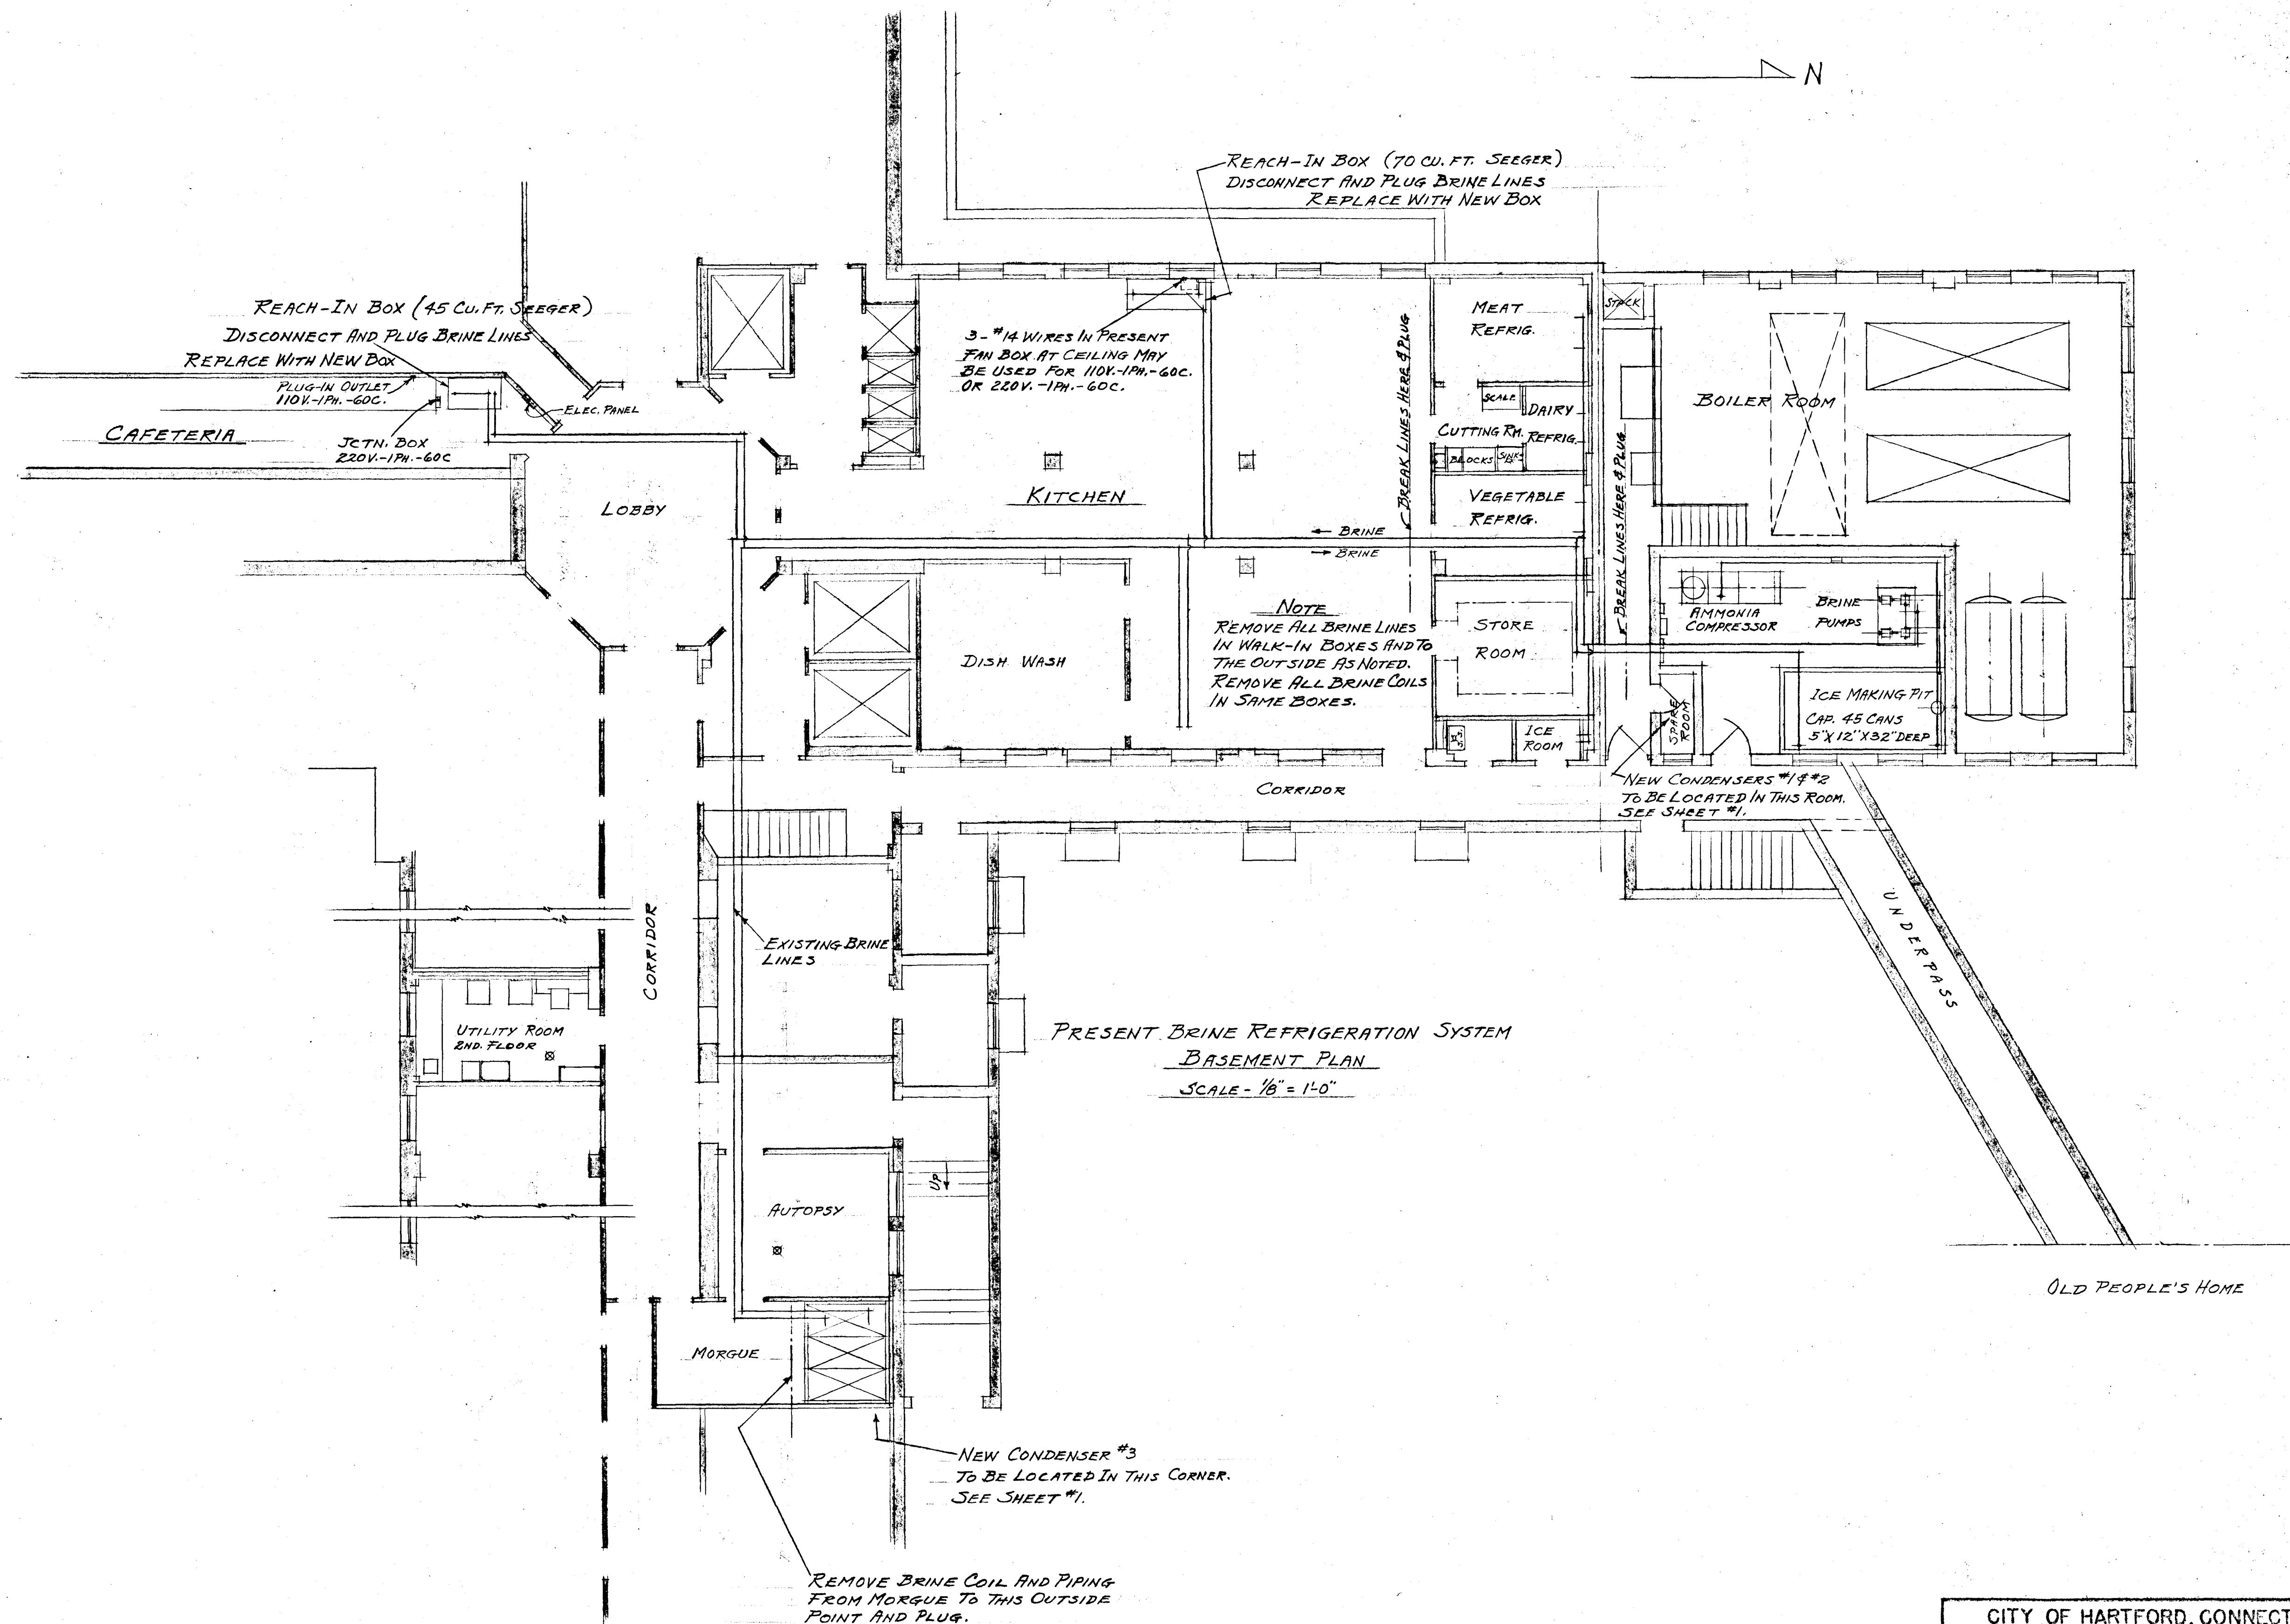

VERIFY EXISTING
CONDITIONS AND
DIMENSIONS AT
BUILDING

CITY OF HARTFORD, CONNECTICUT DEPARTMENT OF ENGINEERING			
REFRIGERATION & ICE CUBE MAKERS FOR JOHN J. MCCOOK MEMORIAL HOSPITAL 2 HOLCOMB ST. HARTFORD, CONN.			
SUBMITTED Daniel J. Toole	RECOMMENDED Wm. H. May	APPROVED [Signature]	
DESIGN	DRAWN A.S.L.	DAYBOOK NO. 09138-D	
TRACED	CHECK	DATE	

SHEET No.
3

5/10/50

5/10/50