


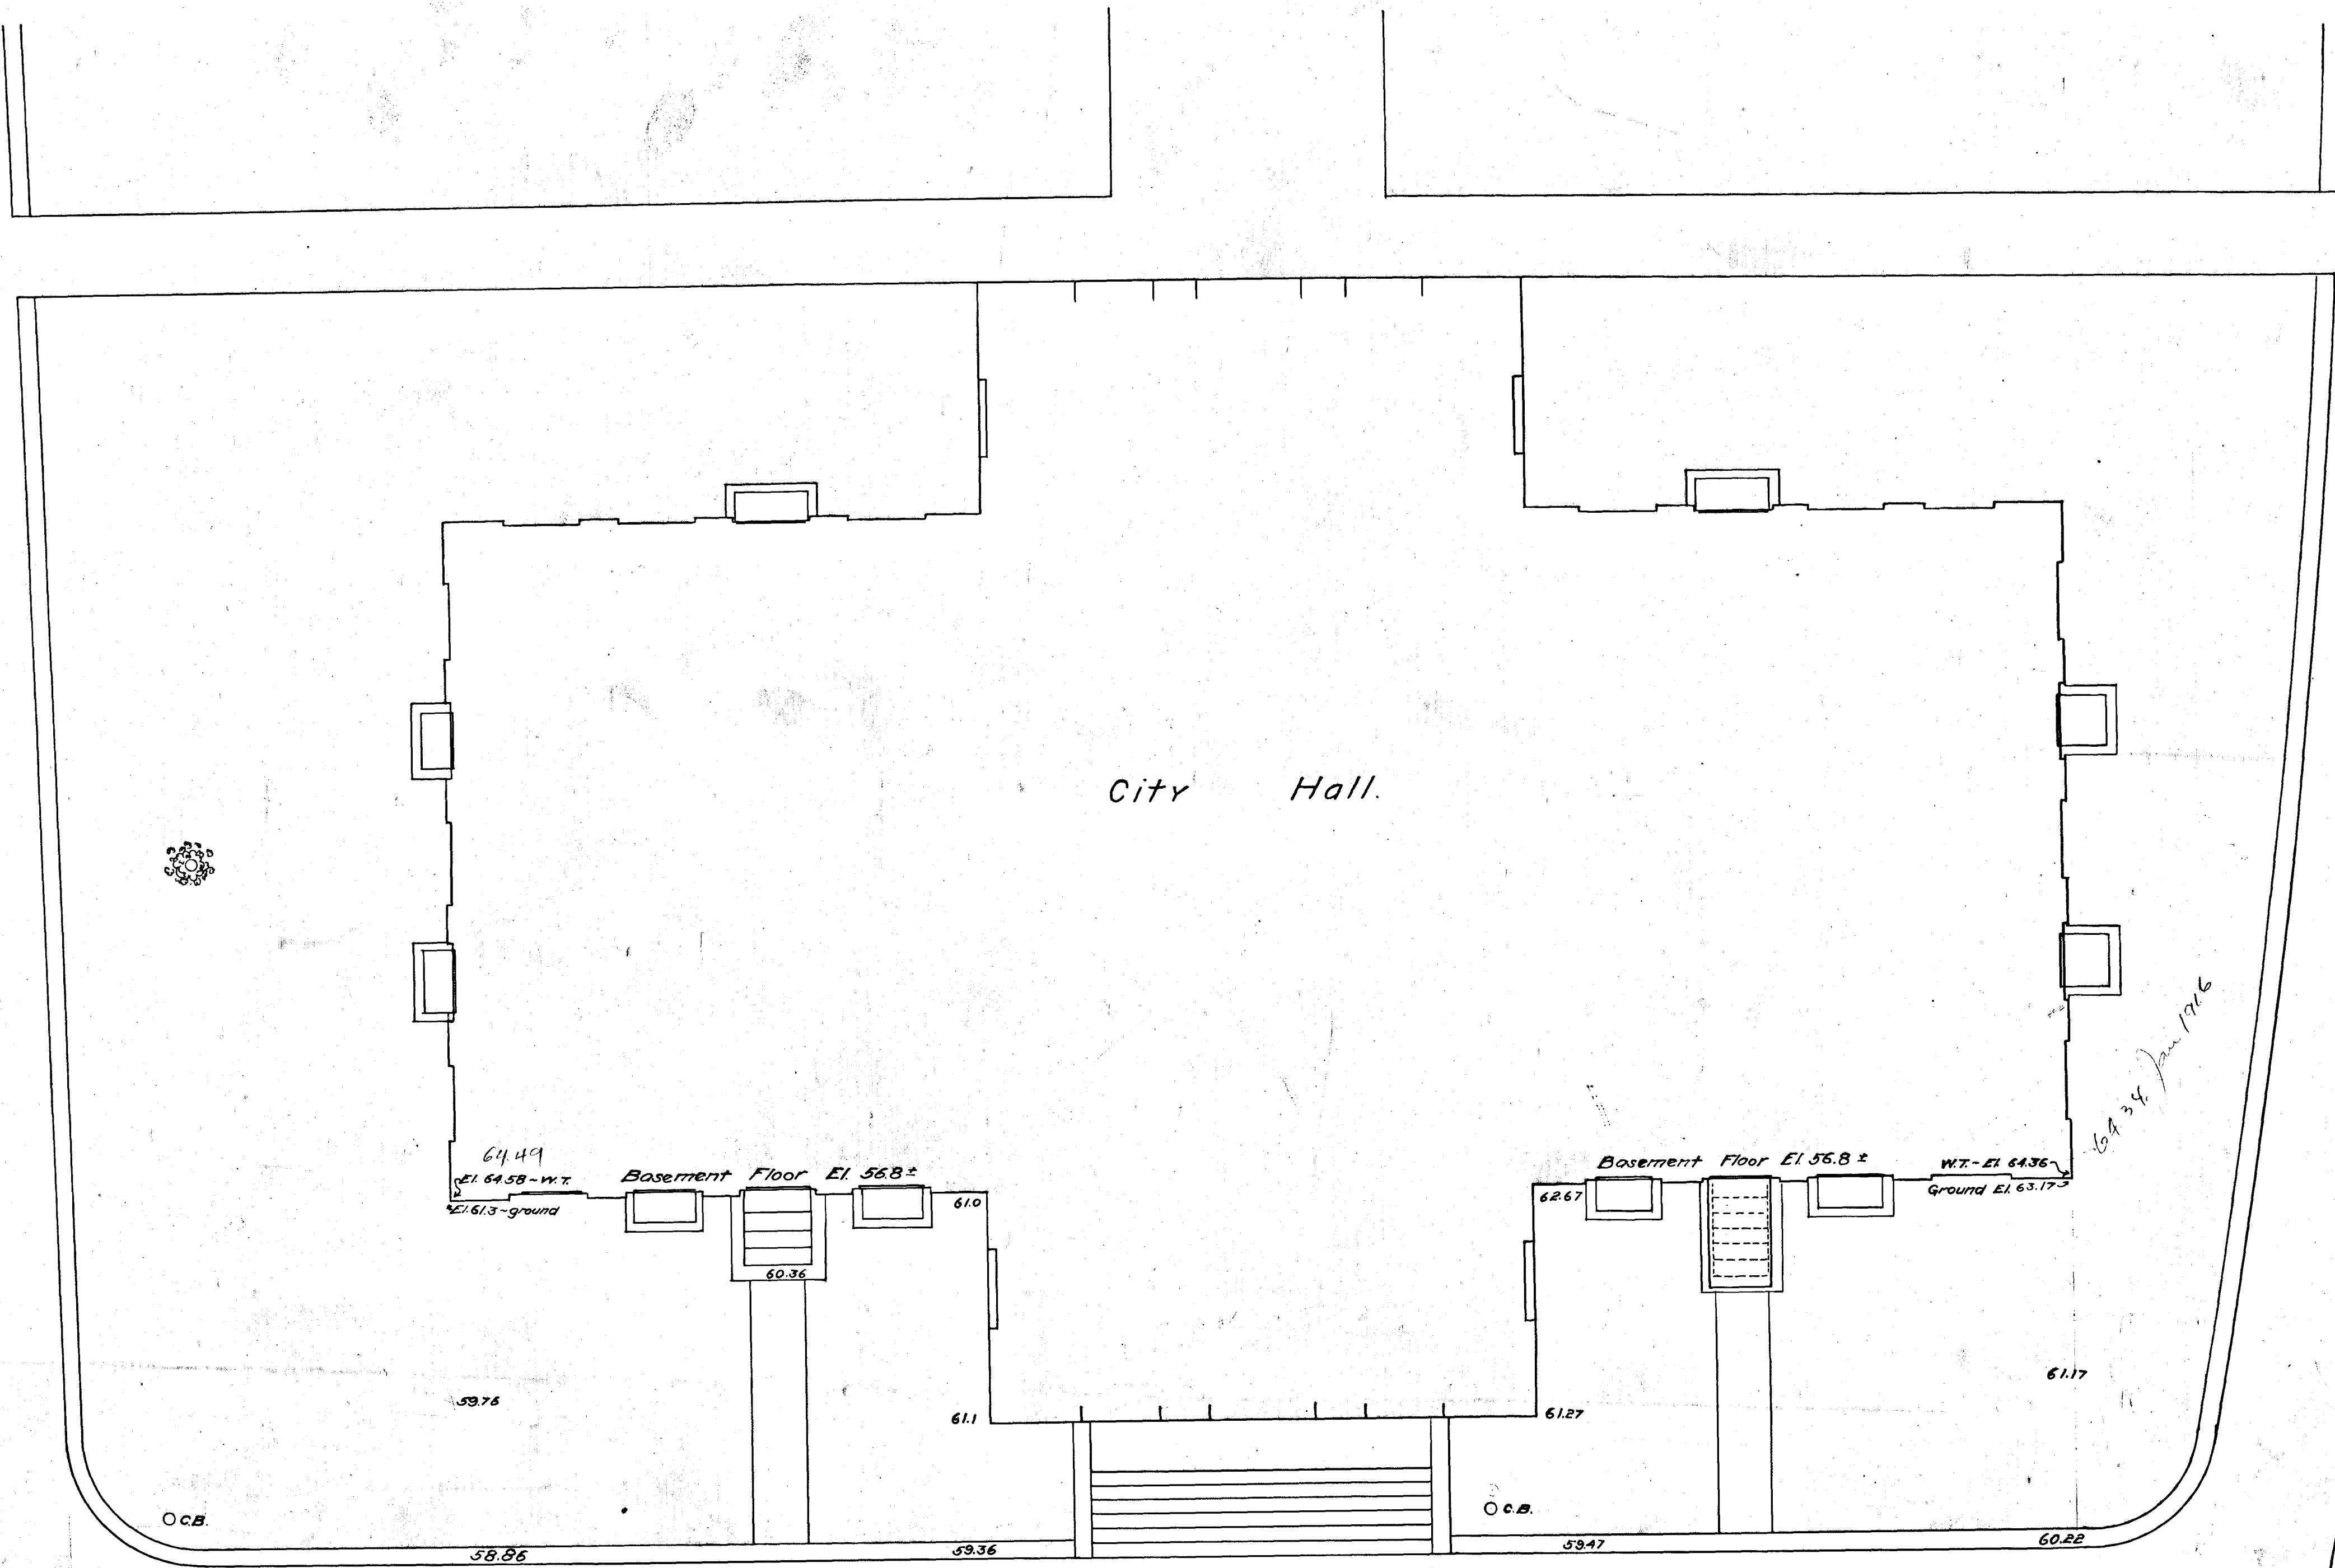

City Hall.

Post Office.

City of Hartford
Department of Engineering.
Plan of a part of
City Hall Square
Scale 3/4"=1'-0"
September 18, 1911.
Day book No. 02734.
Drawer 106, Sheet 05.

64.34 Jan 1916

Property Line