


52  
500

505  
52

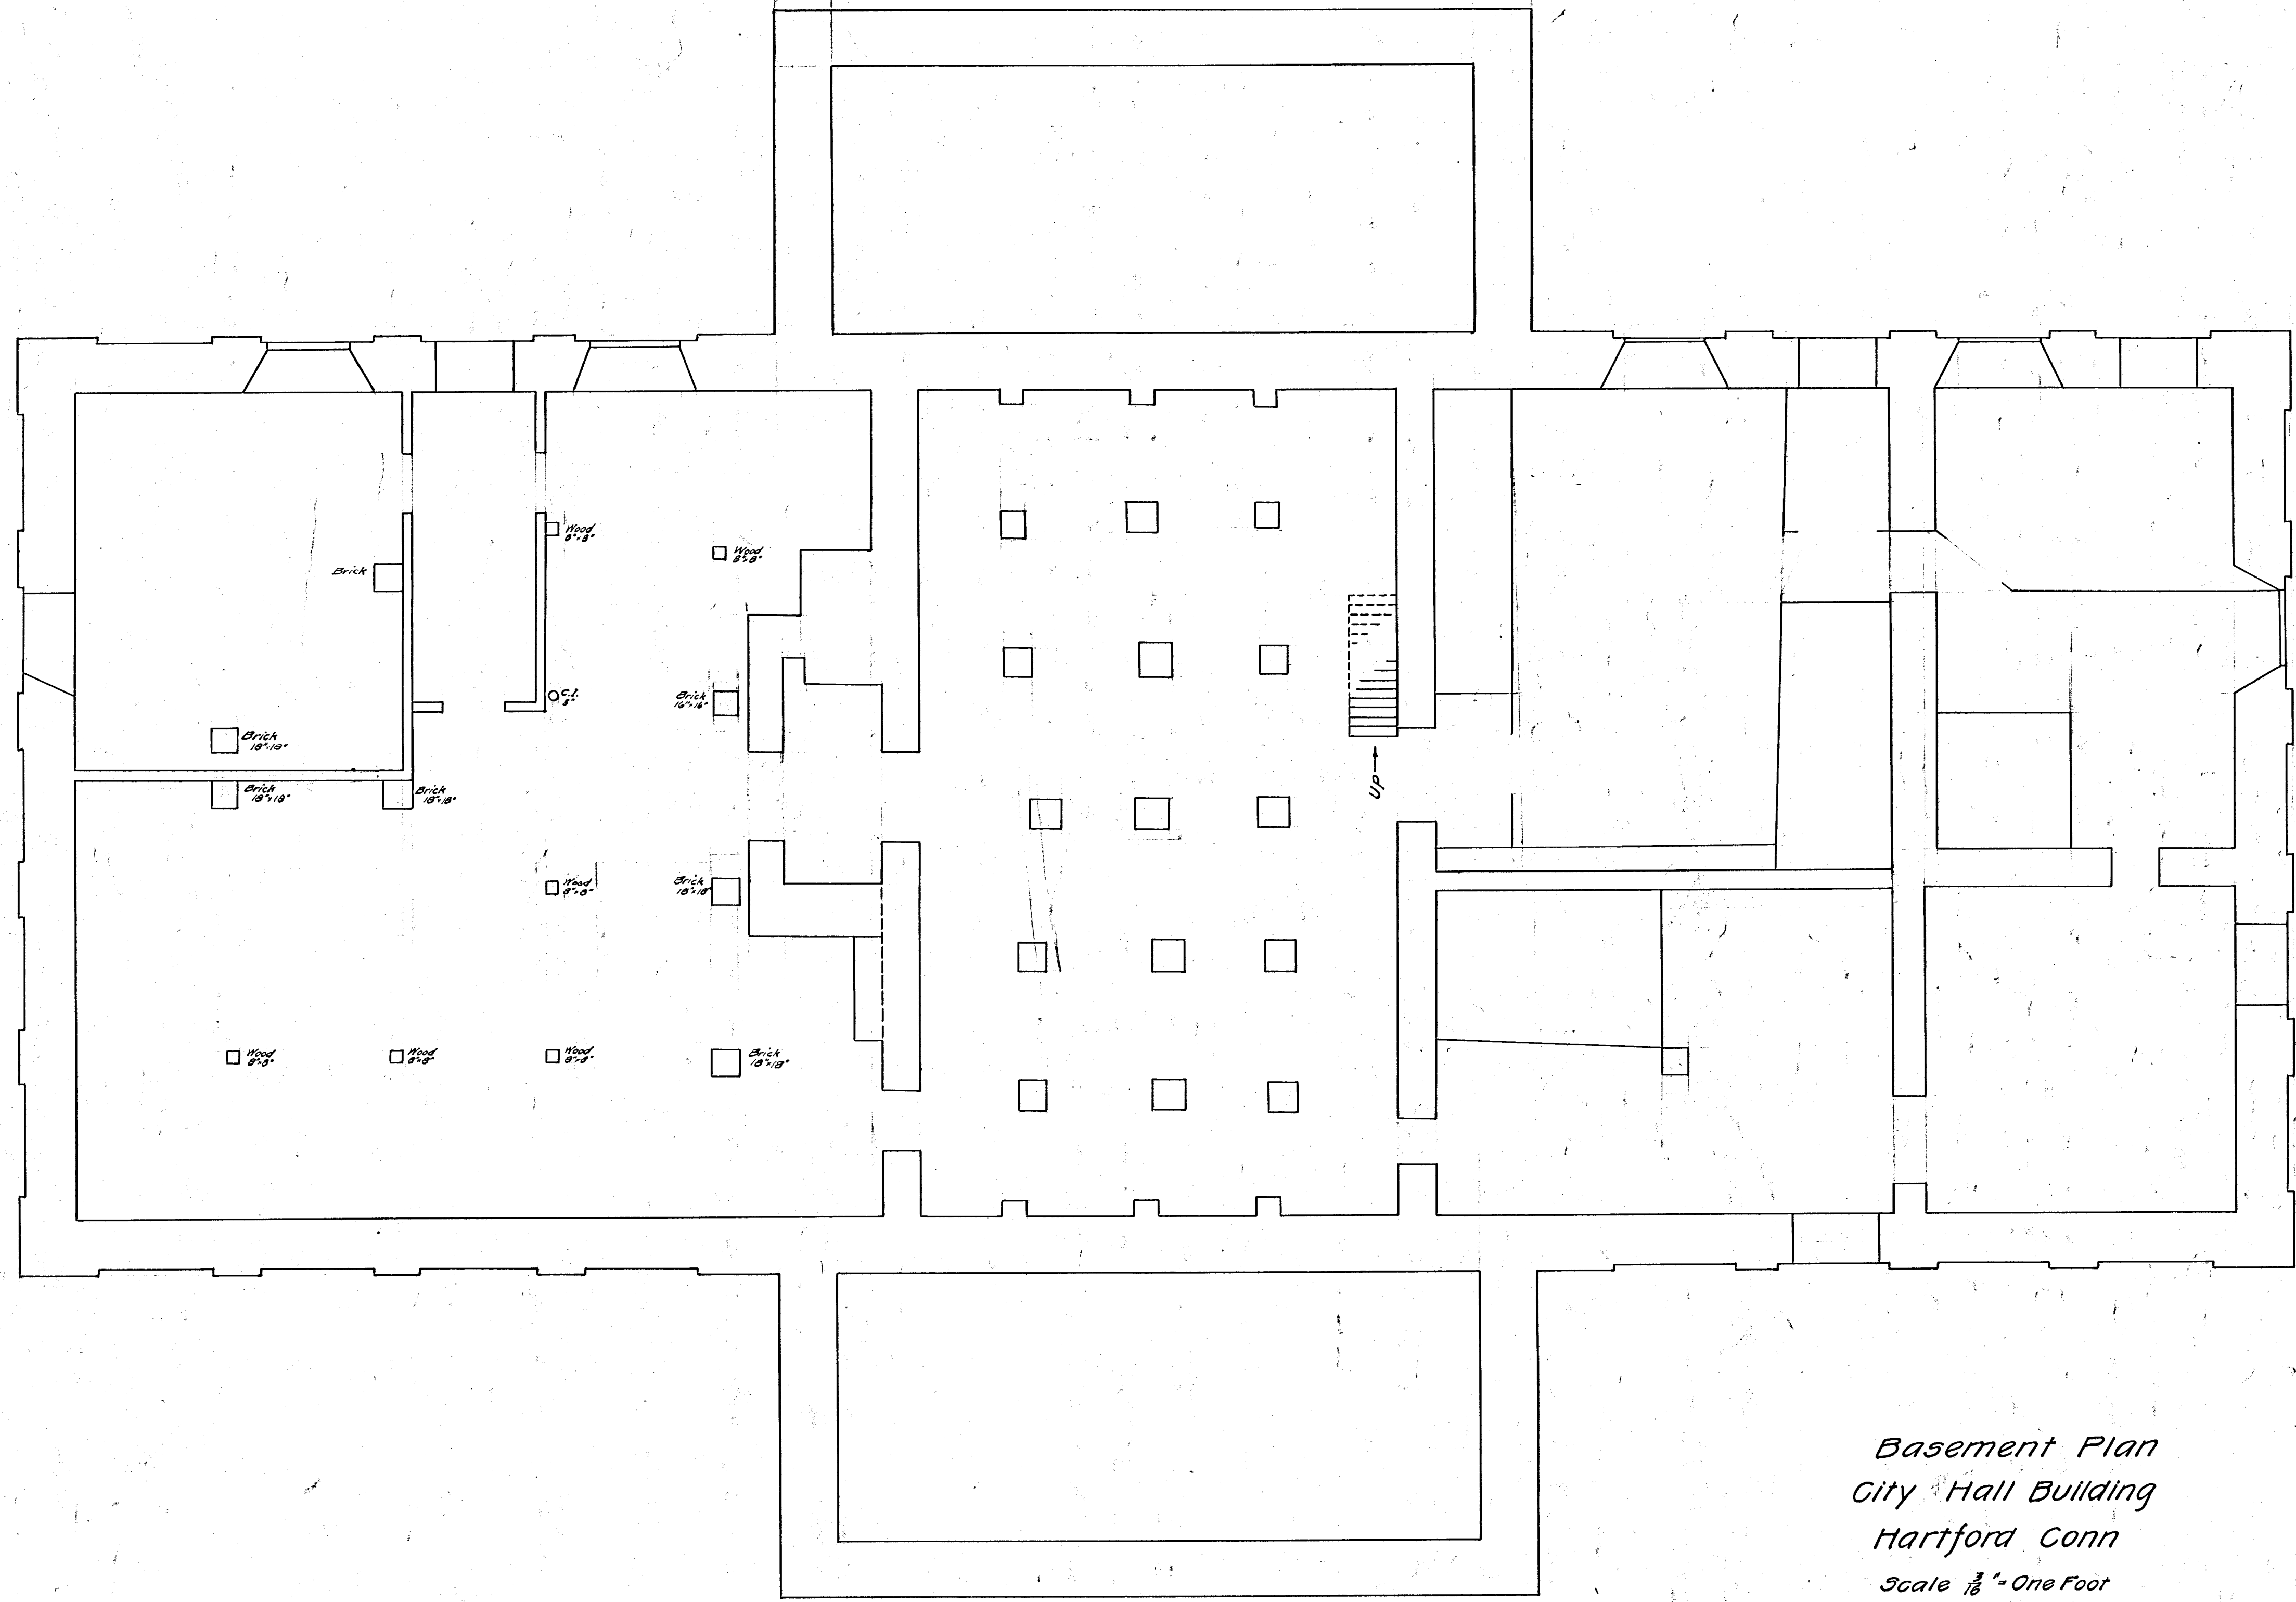

Basement Plan  
City Hall Building  
Hartford Conn  
Scale  $\frac{3}{8}$ " = One Foot

52  
500

505  
52