



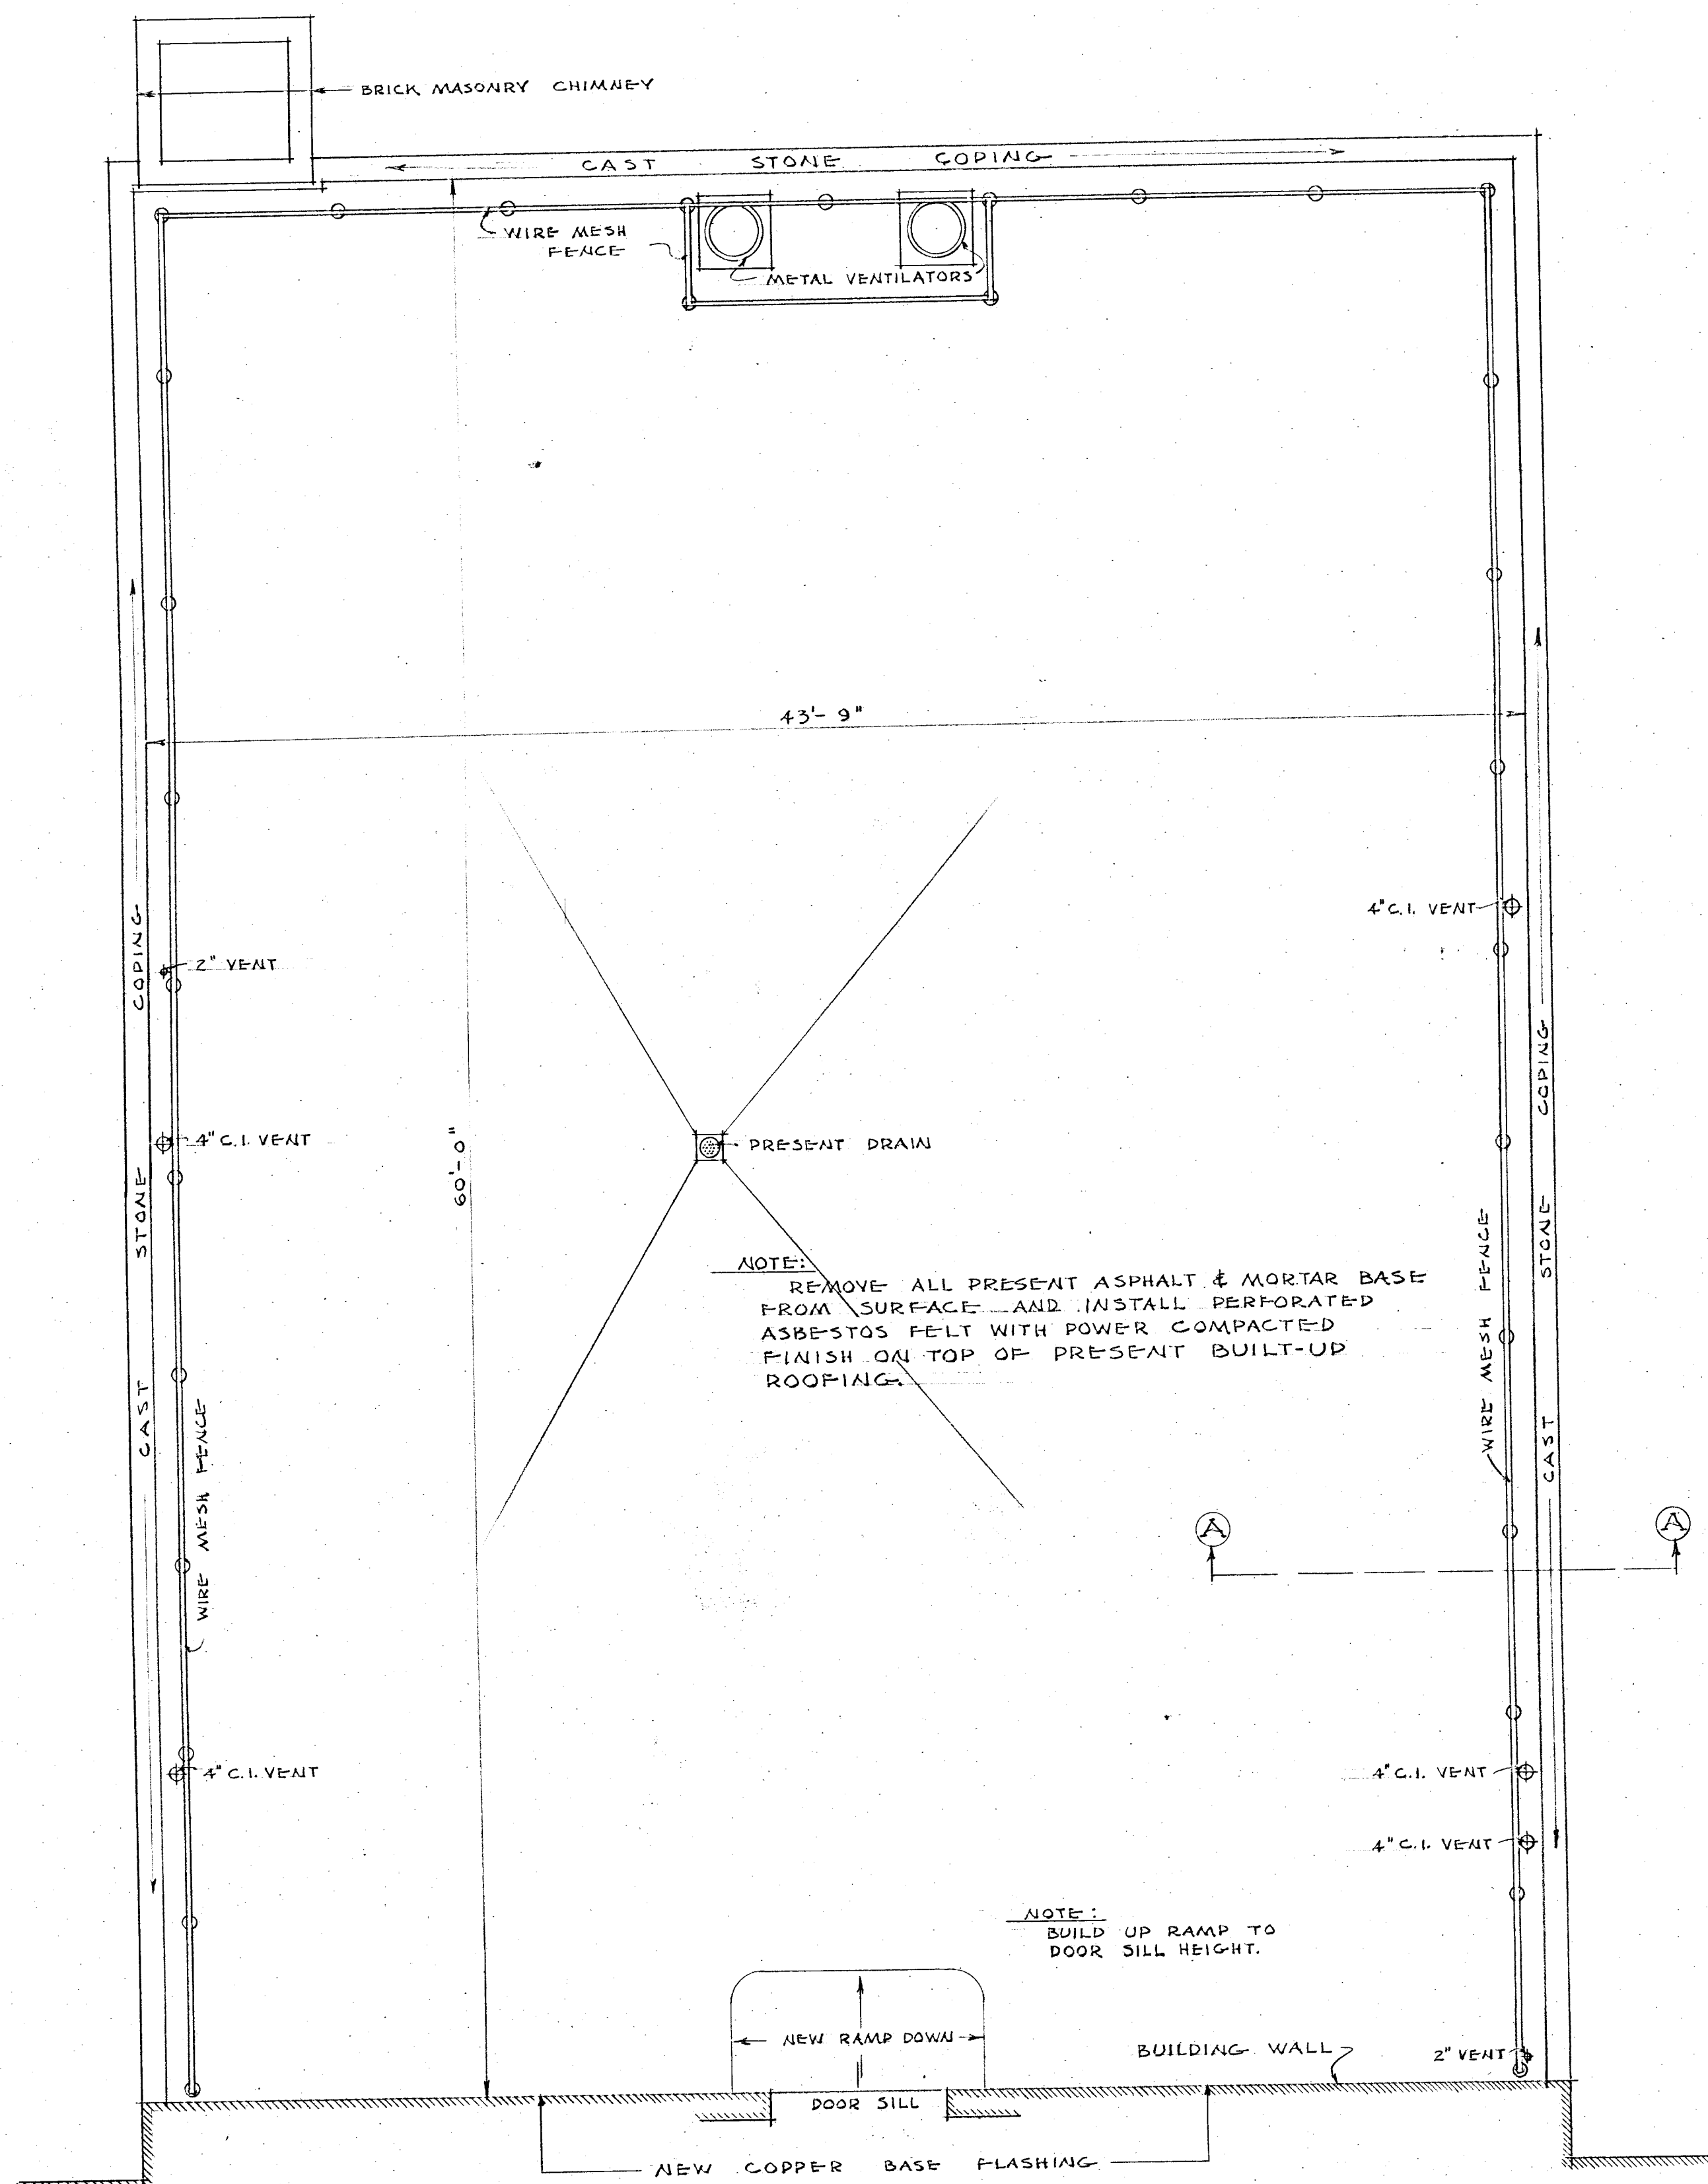

PLAN OF FOURTH FLOOR ROOF
SCALE 1/4" = 1'-0"

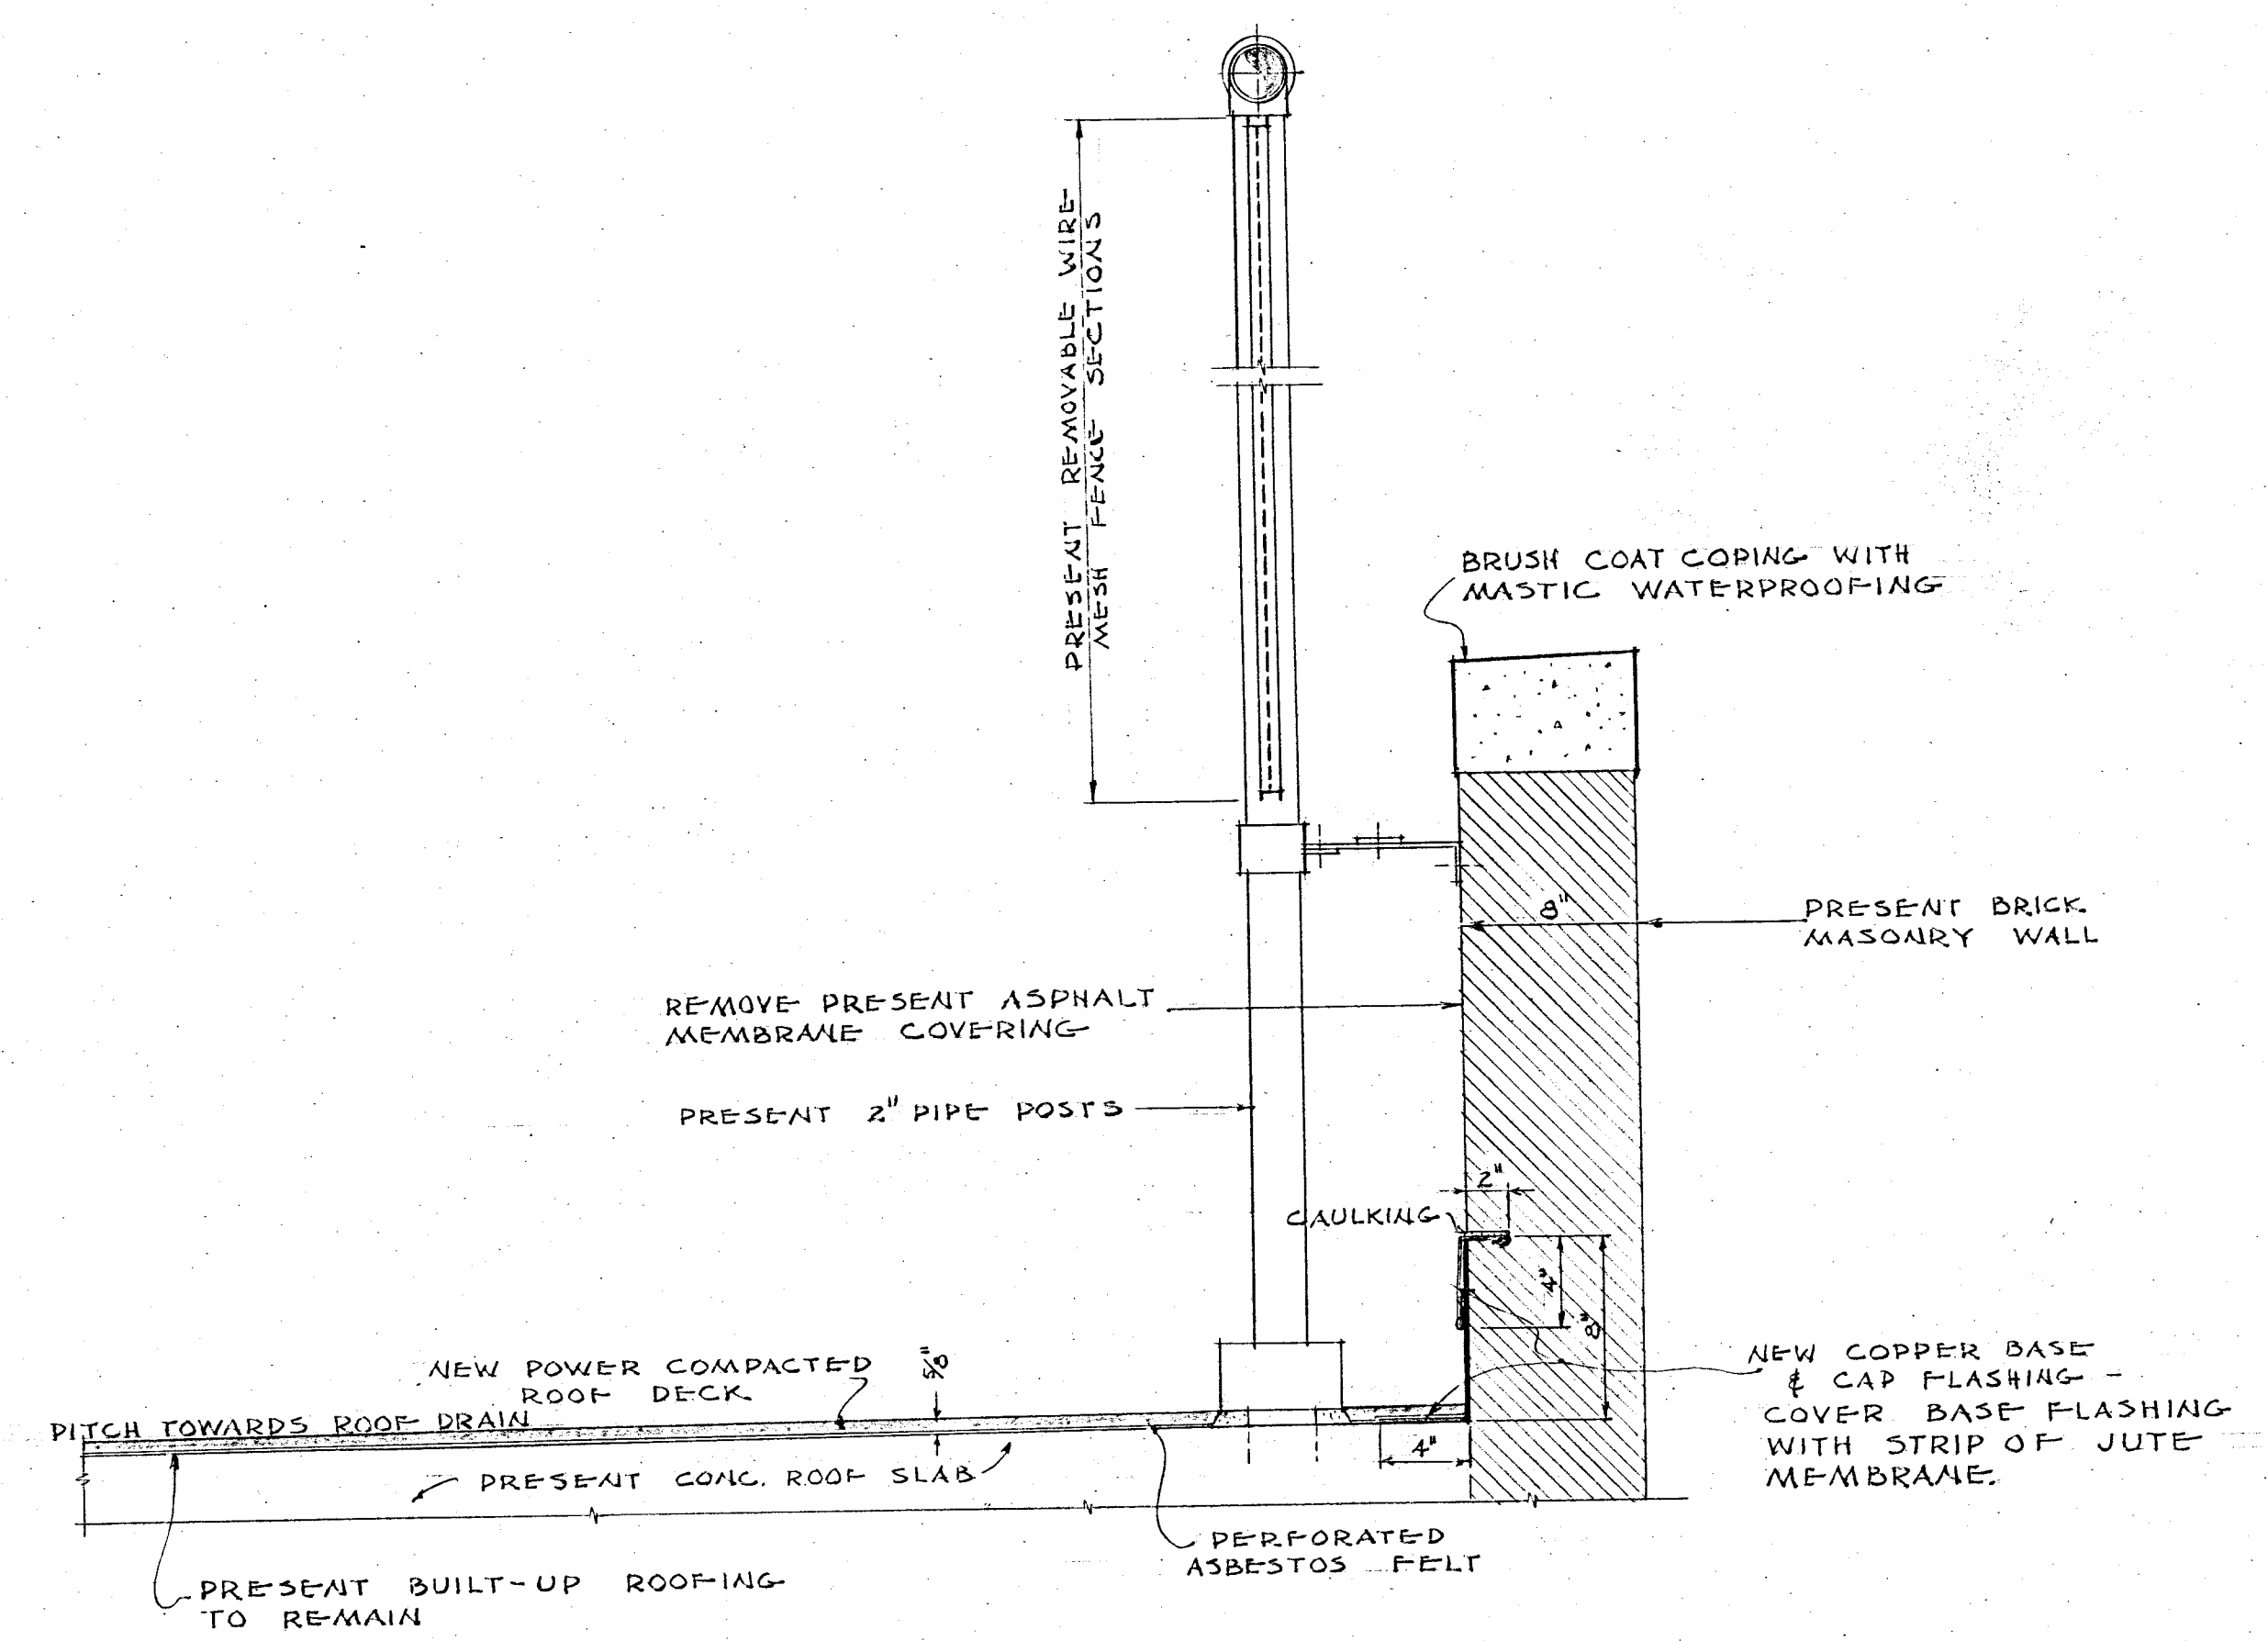

SECTION A-A
SCALE 1/2" = 1'-0"

VERIFY EXISTING
CONDITIONS AND
DIMENSIONS AT
BUILDING

CITY OF HARTFORD, CONNECTICUT DEPARTMENT OF ENGINEERING		
NEW ROOF DECK AT JOHN J. McCOOK HOSPITAL 2 HOLCOMB STREET		
SUBMITTED D. J. Tello DIVISION ENGINEER	APPROVED W. H. Dwyer ASST. CITY ENGINEER	APPROVED E. J. S. CITY ENGINEER
DESIGN	DRAWN E. J. S.	DAYBOOK NO. 09157
TRACED	CHECK D. A. G.	DATE JULY 19, 1951