


BARBOUR STREET

Near Tower Avenue

Scale 1" = 10'

"Specially" CROSS SECTION PAPER, 10 x 10 = 1 INCH.

"Specially" CROSS SECTION PAPER, 10 x 10 = 1 INCH.

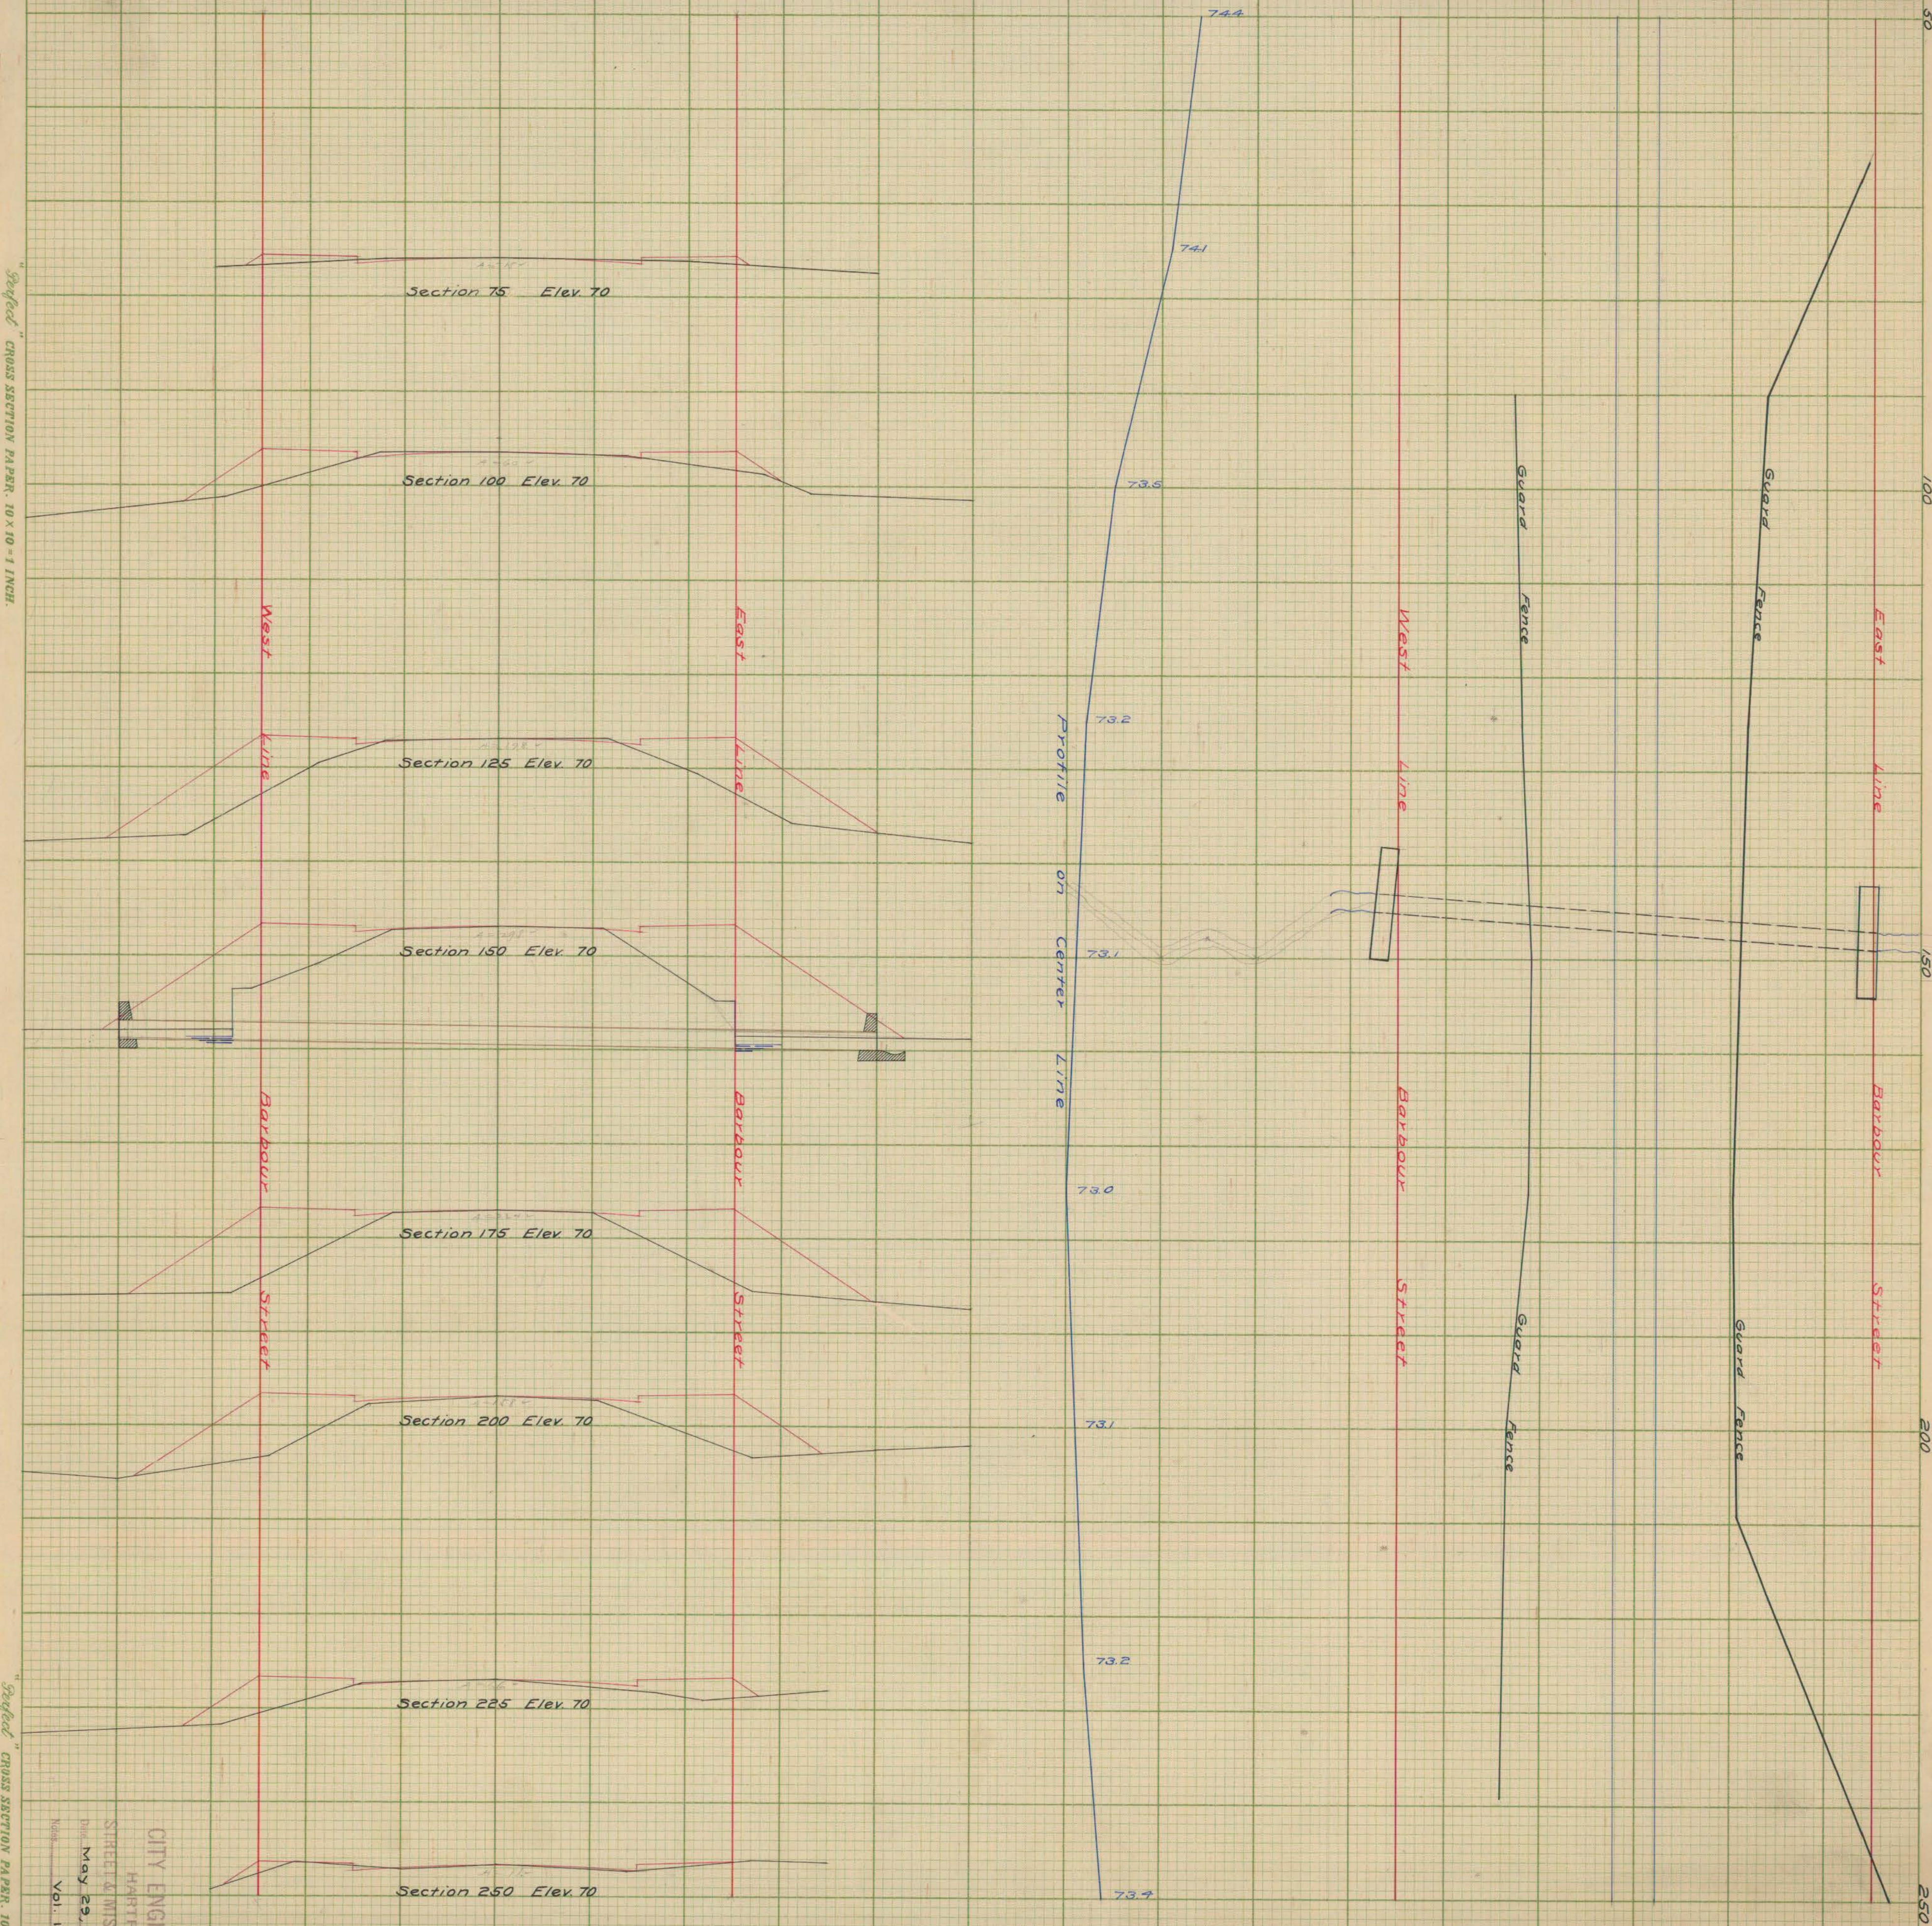

Total Fill 850 Cubic Yds.

822

CITY ENGINEER'S OFFICE,
HARTFORD, CONN.,
STREET & MISCELLANEOUS DEPT.
Date May 29, 1901 Day Book No. 01108
Page Vol. 189 P. 51