

TREES

LORRAINE ST. to PARK RIVER


SCALE 1" = 10'

"Black" Figures Represent Data Taken June 3, 1901 P.M.

"Red" " " " " June 5, 1901 P.M.

"Blue" " " " " June 7, 1901 A.M.

CITY ENGINEER'S OFFICE,
HARTFORD, CONN.
STREET & MISCELLANEOUS DEPT.
Date June 5, 1901 City Book No. 0112
No. 198
90-

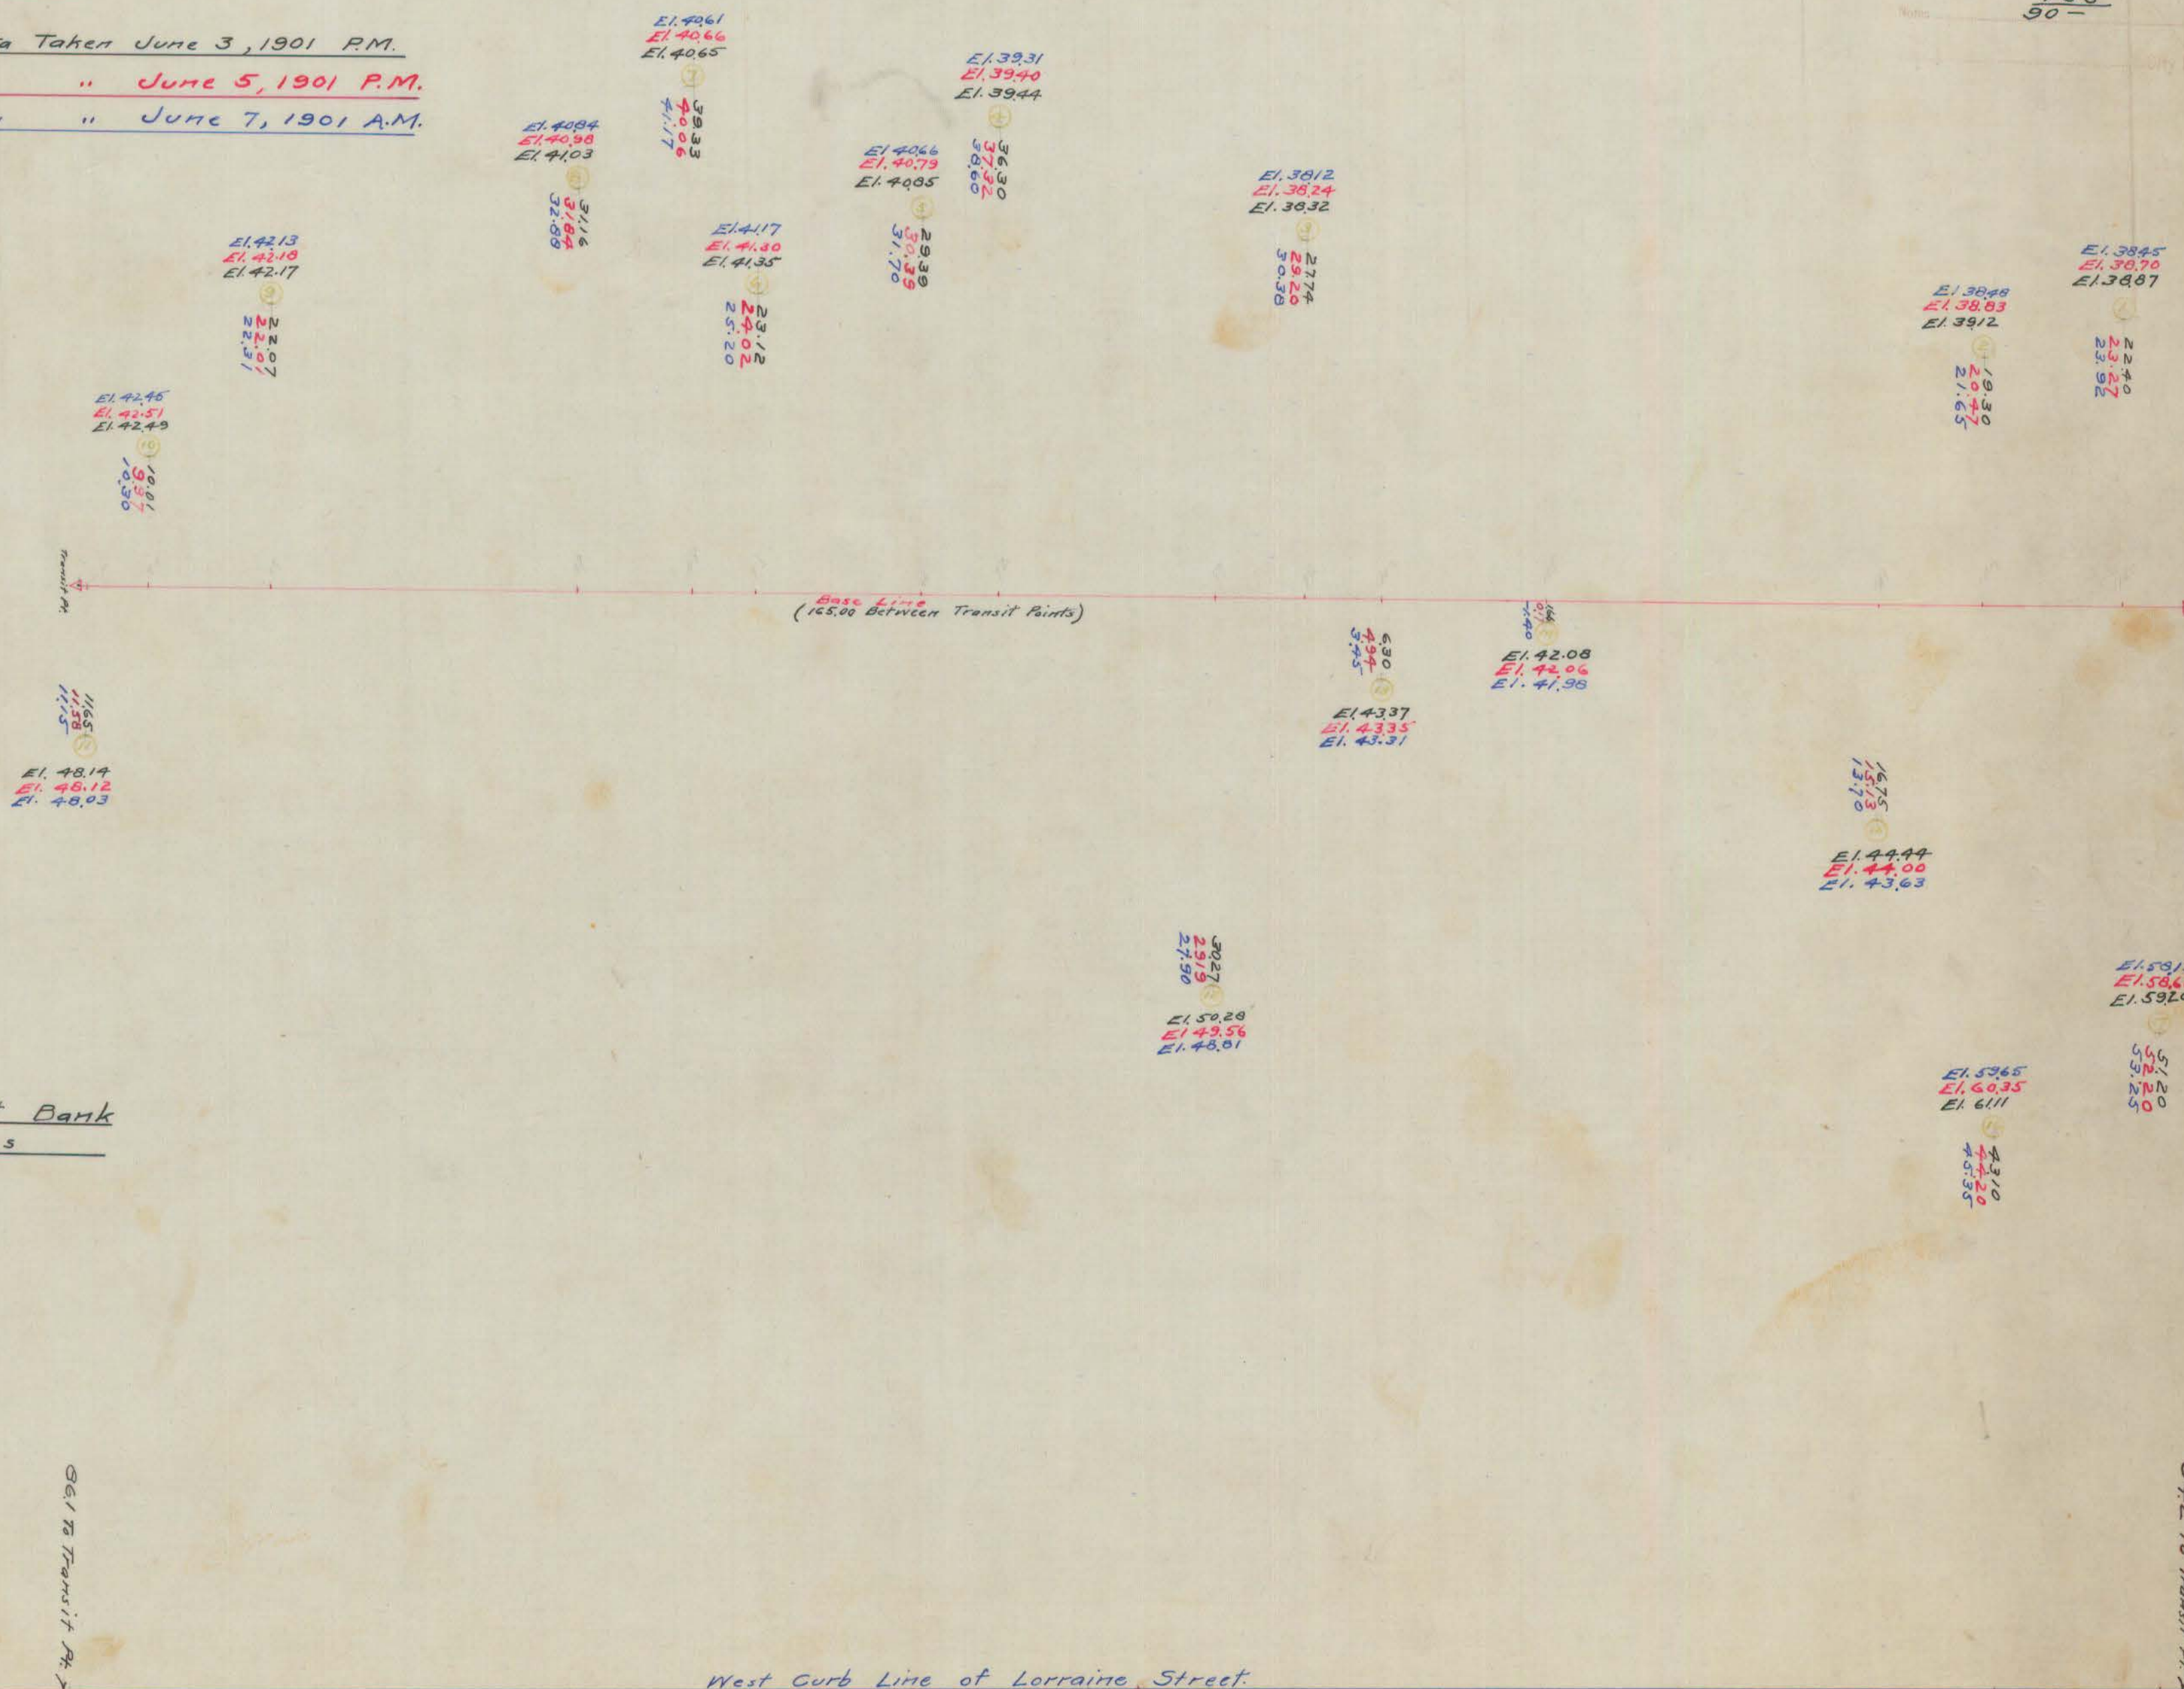

Direct Measurements from Tree on East Bank
to Marks on East Faces of Trees

Trees	Distance	Distance	Distance
(5)	131.03	130.63	130.55
(6)	141.20	140.90	140.80
(7)	128.60	128.40	128.30
(8)	139.77	139.53	139.45
(9)	162.75	162.75	162.72

2
105
232

2
101
232