



2198

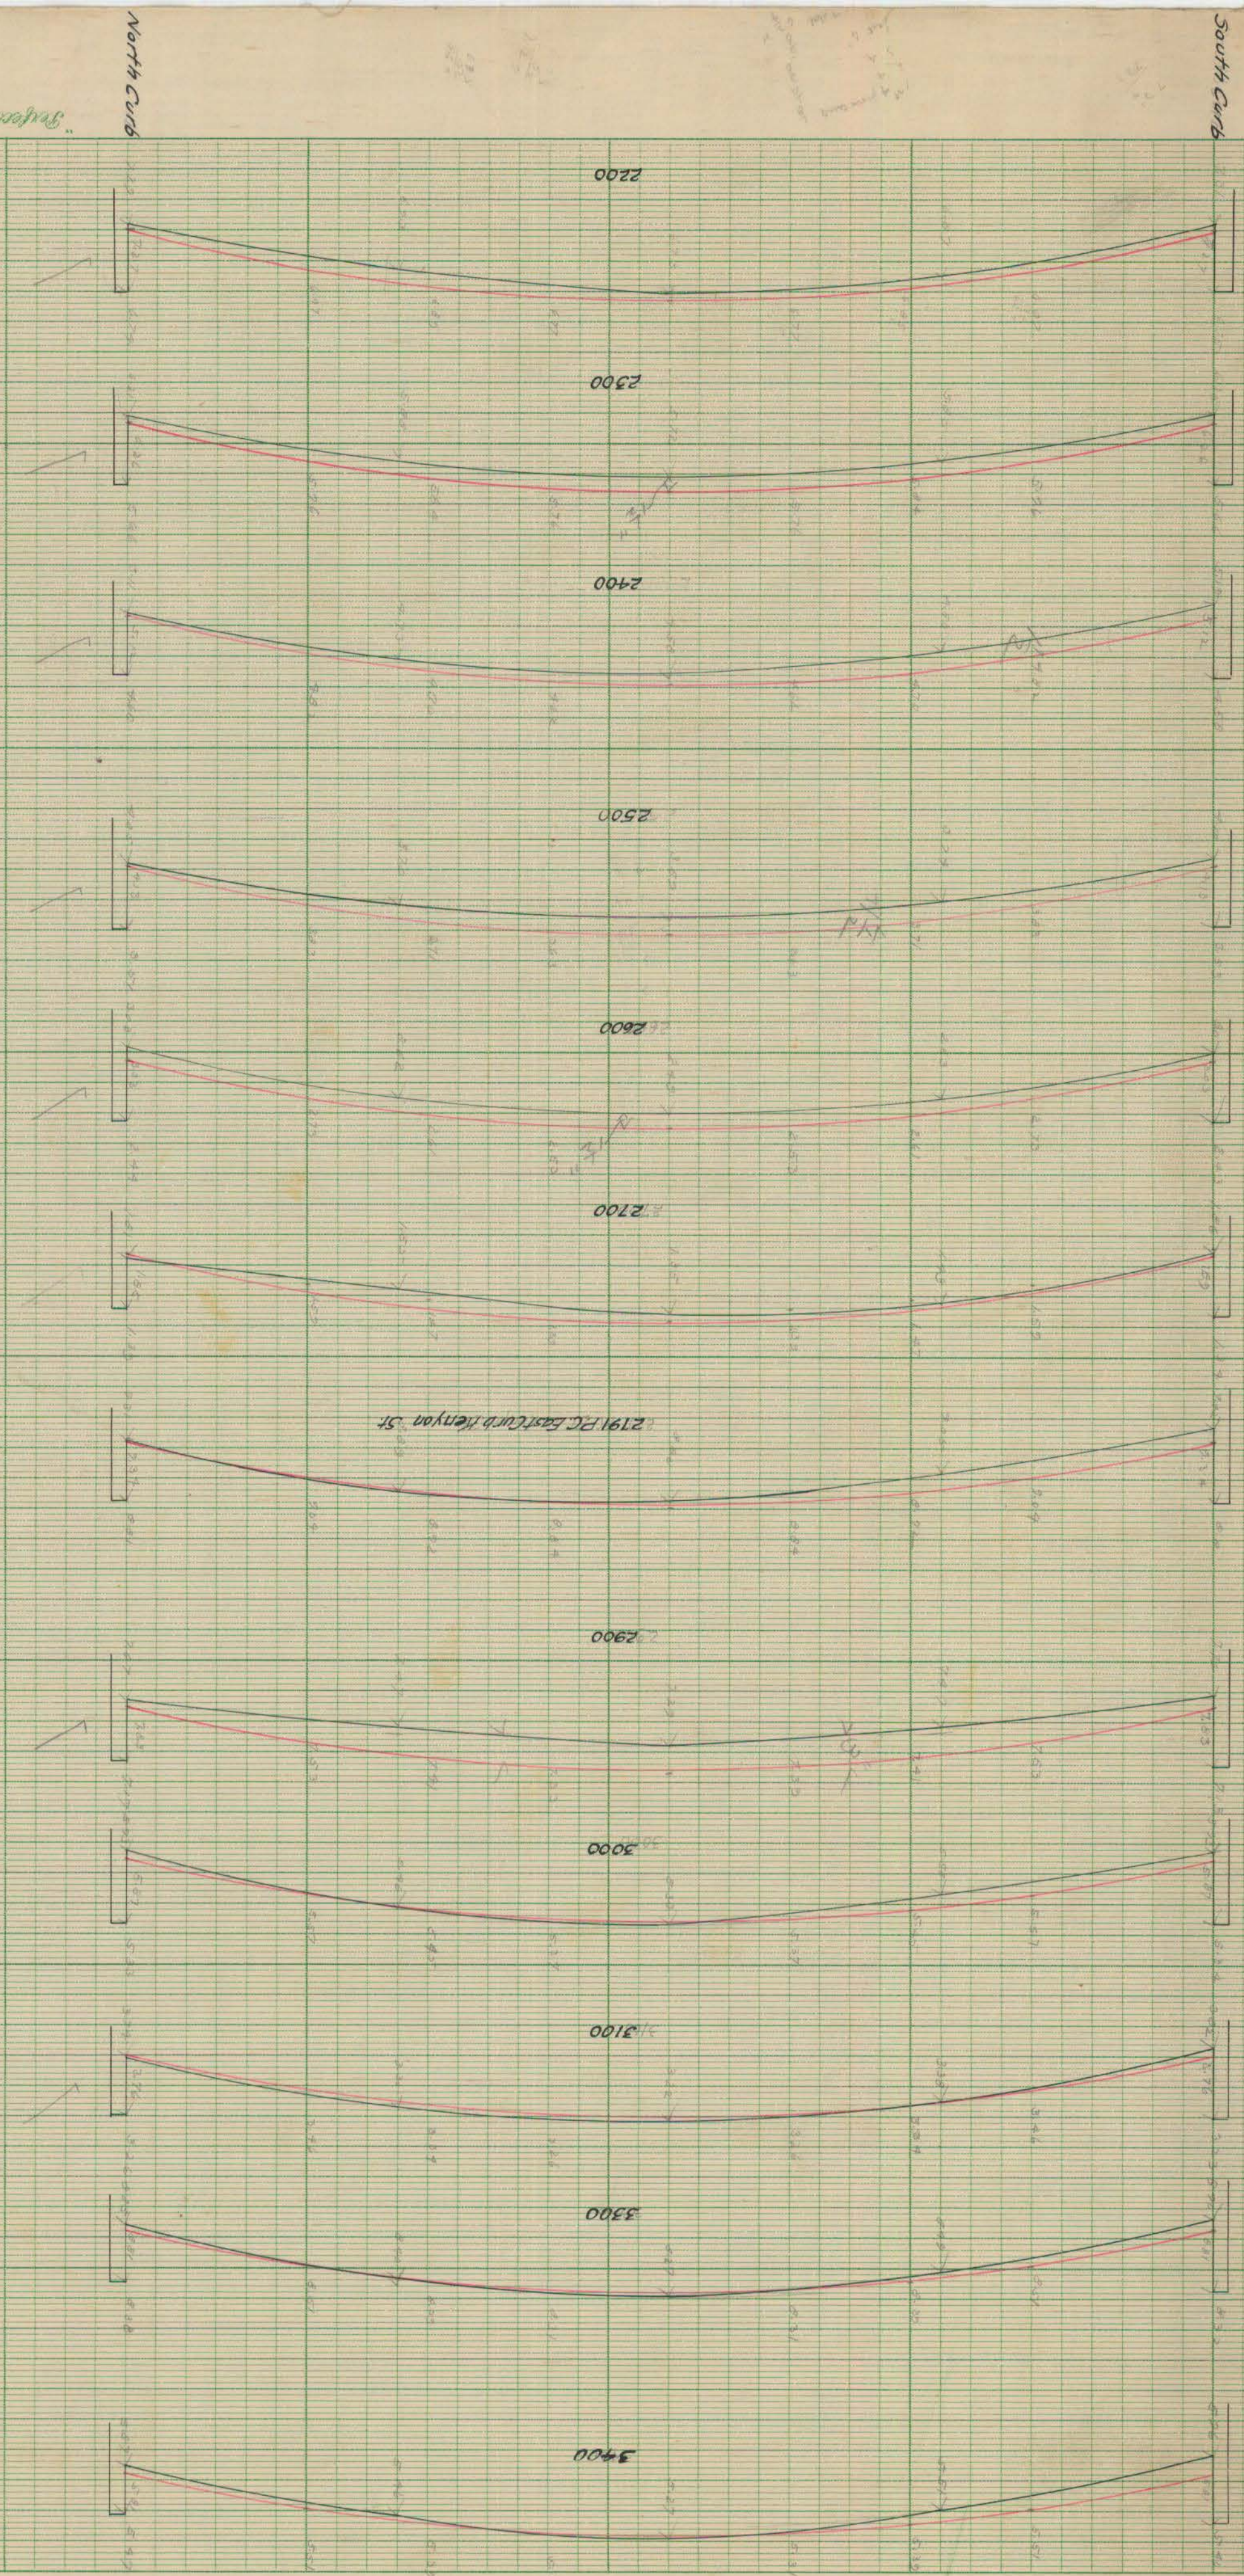

South Curb

Profile Cloth

PLATE A

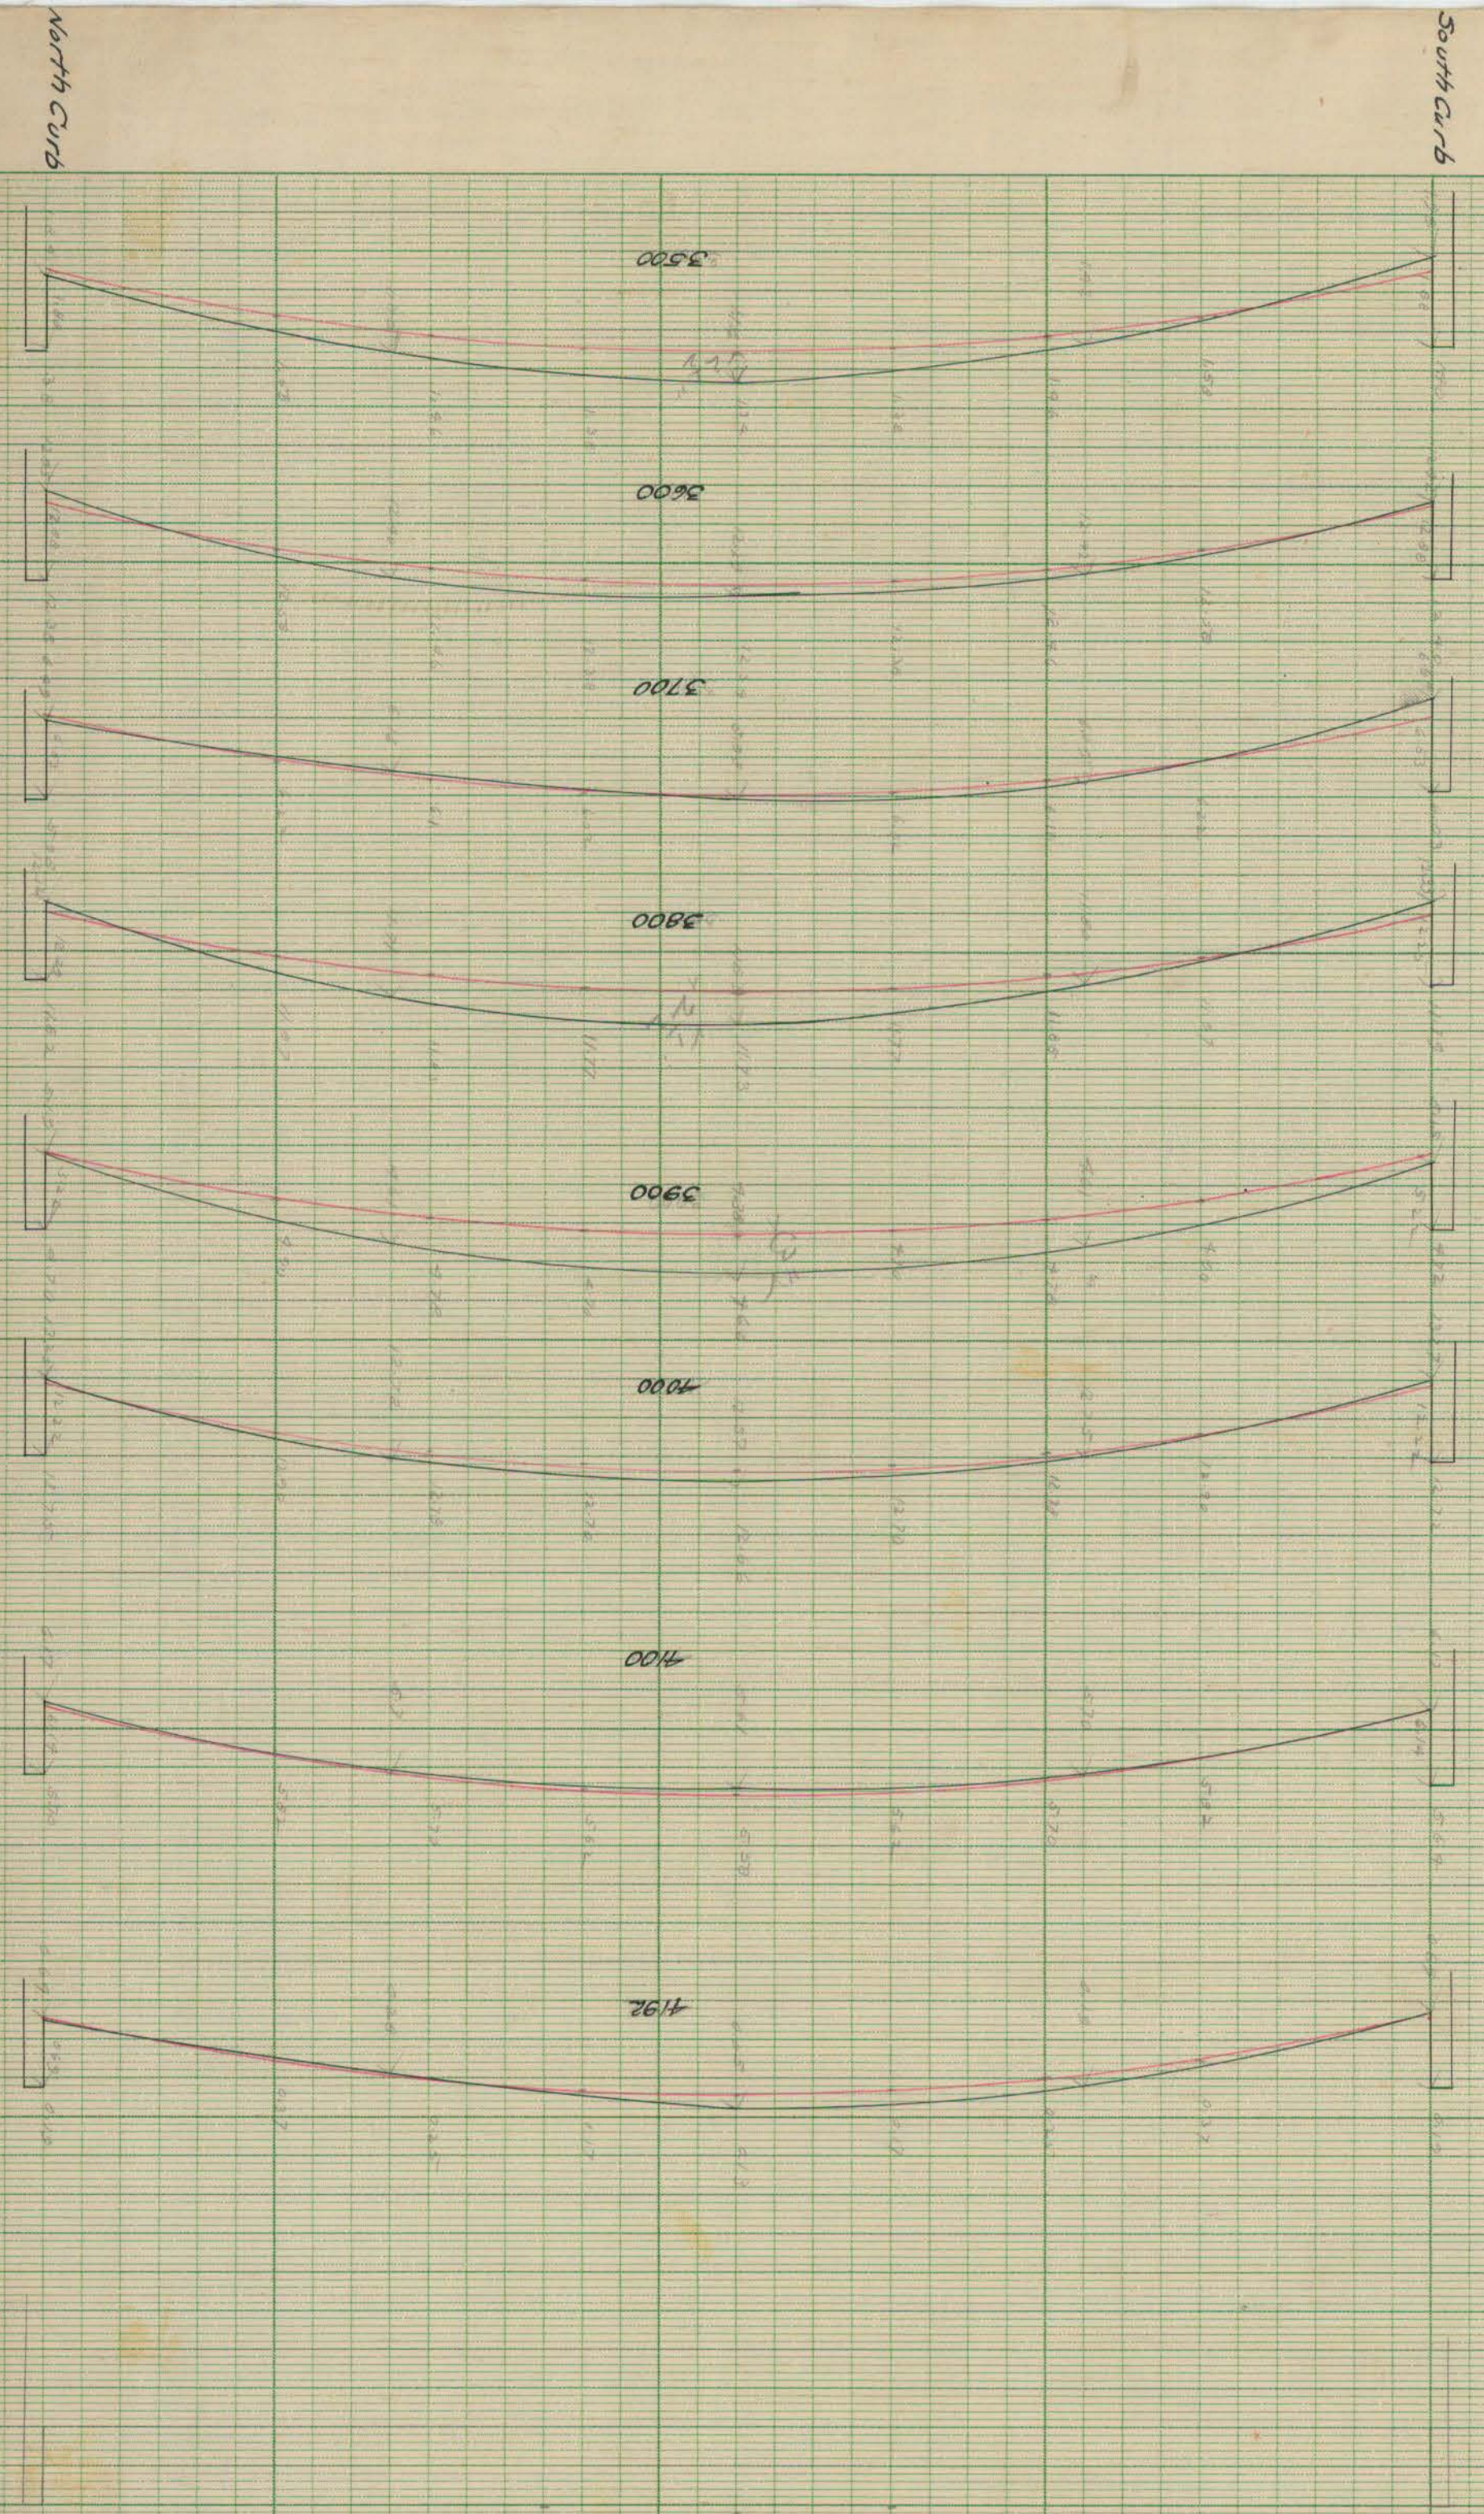

North Curb