

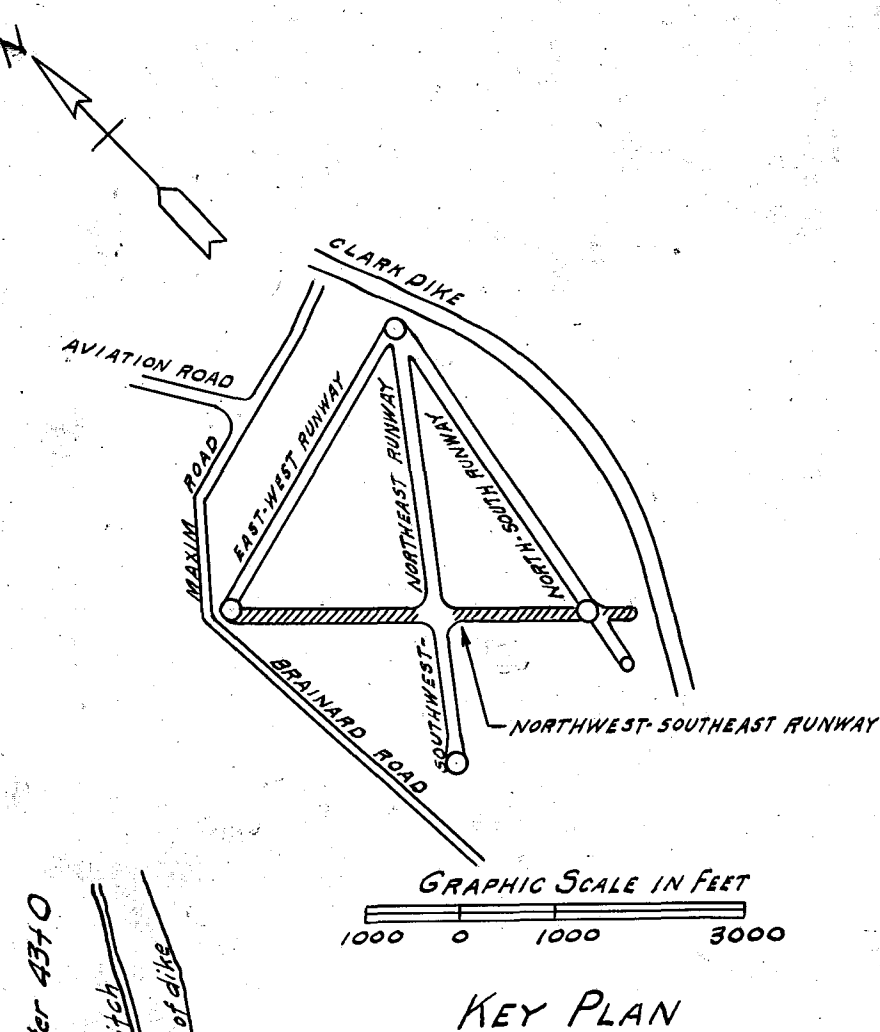
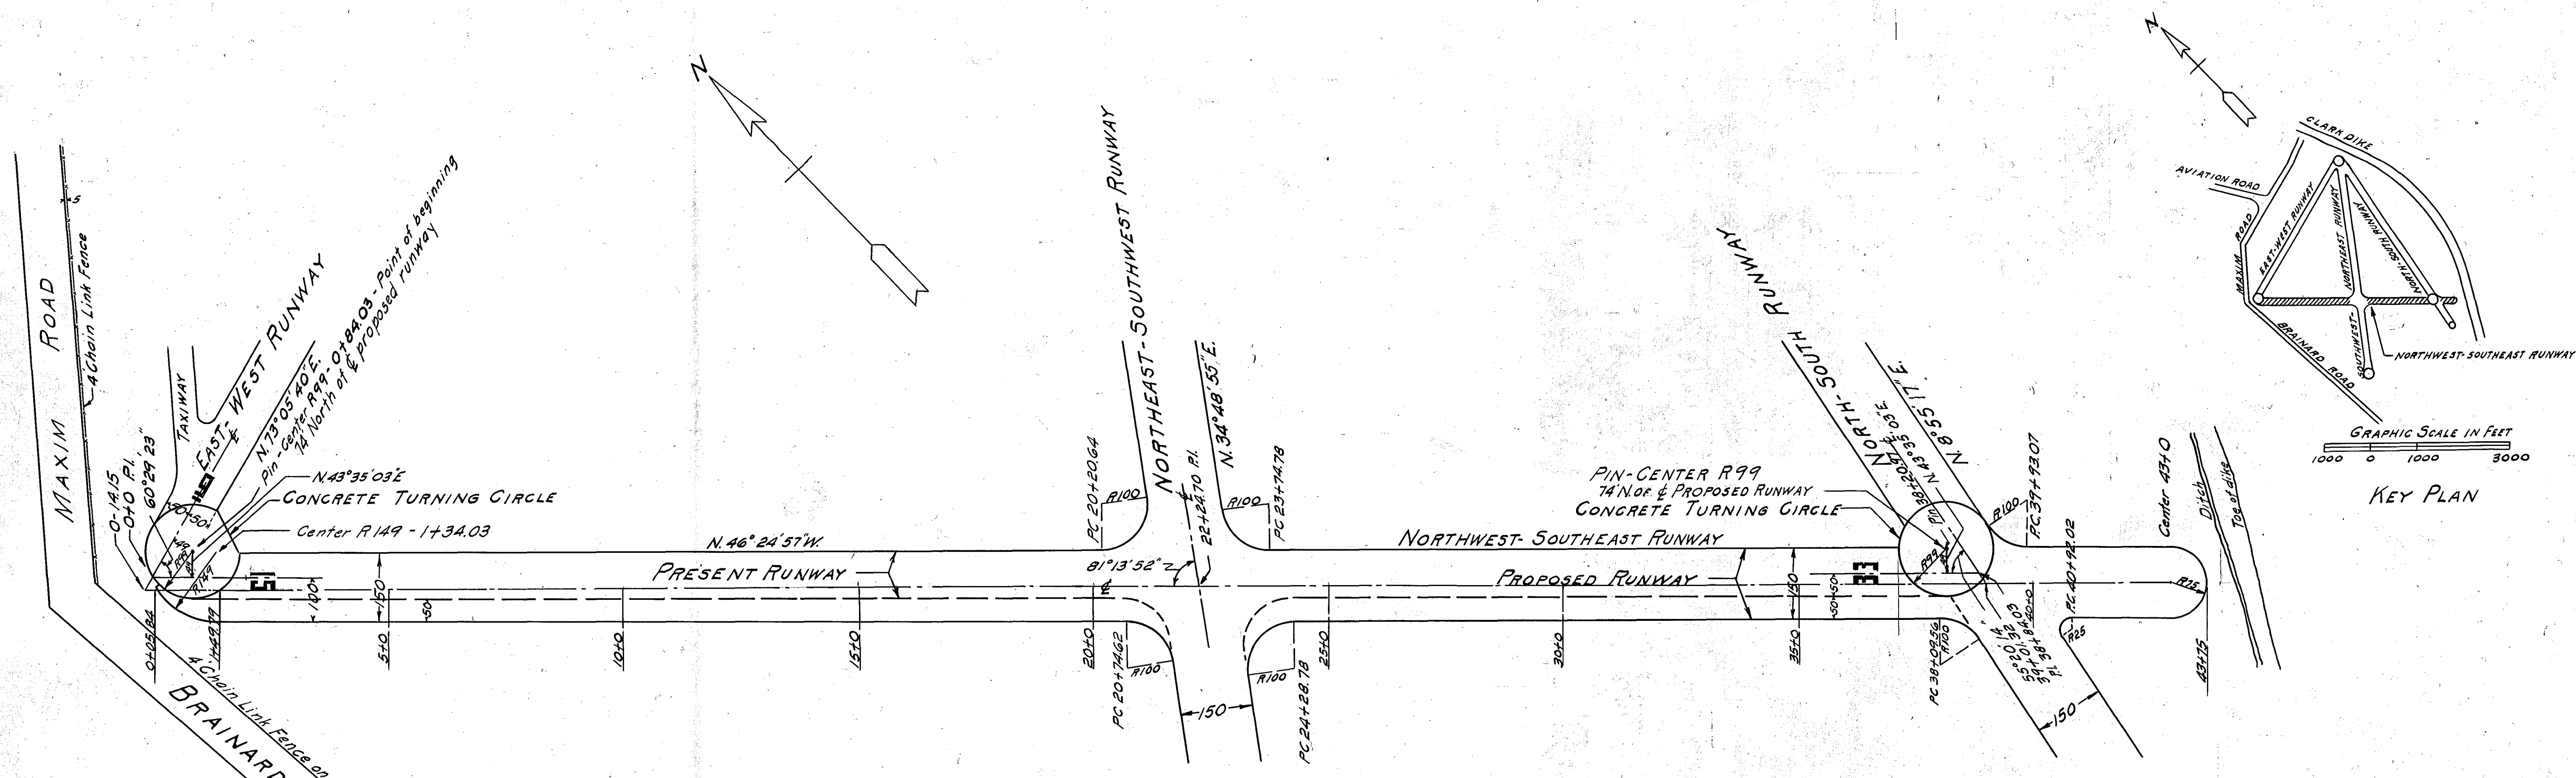


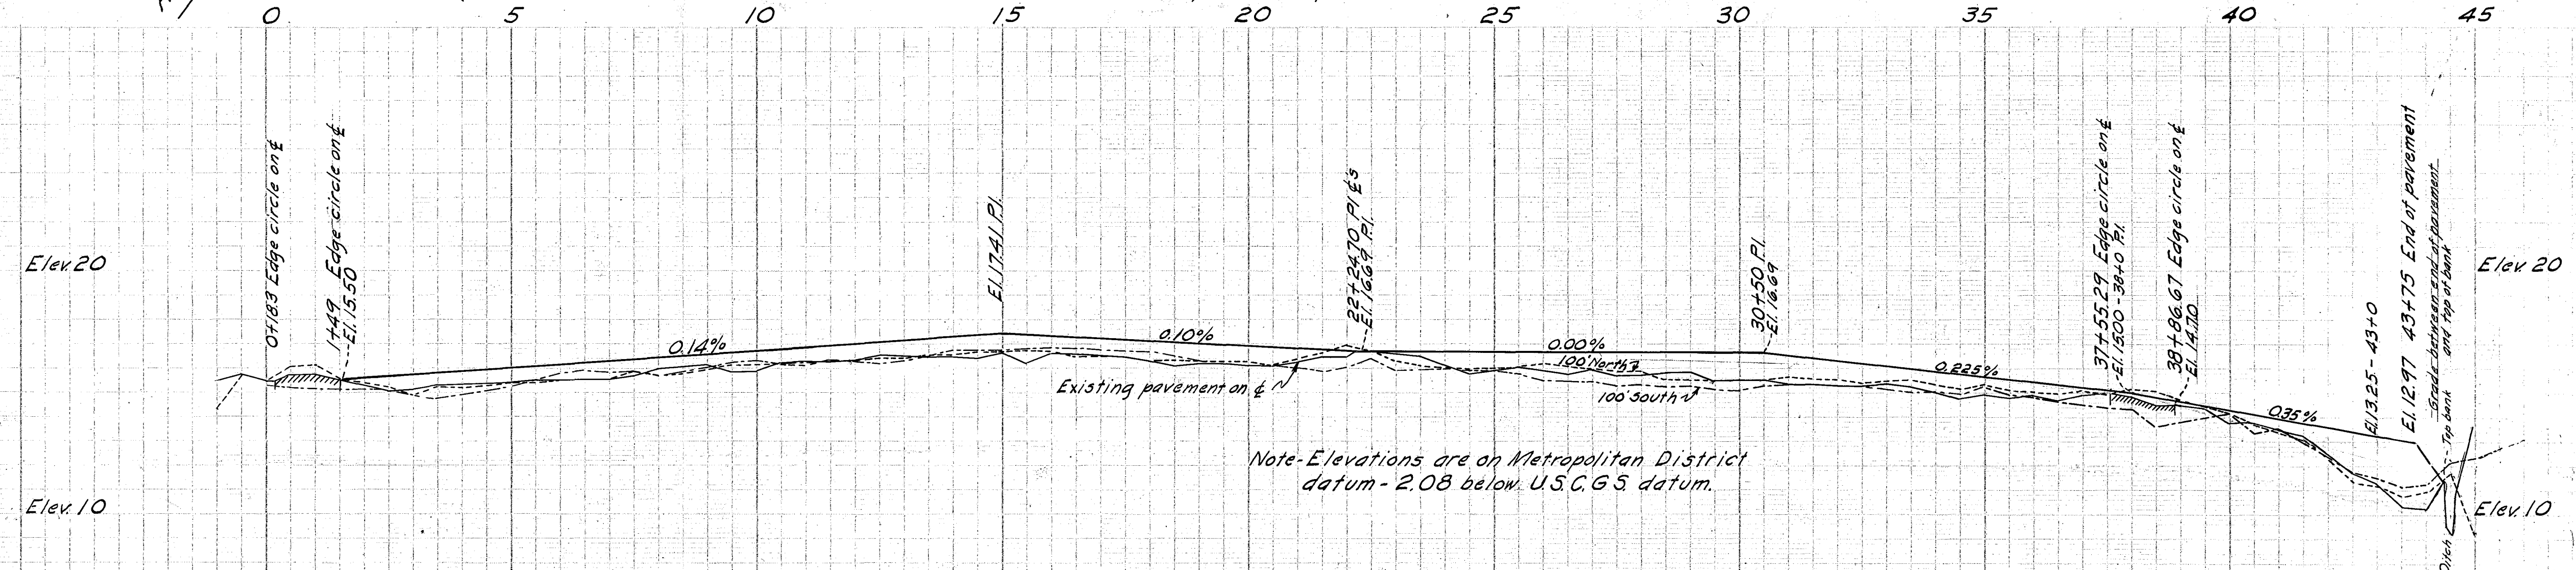

- PROFILE LEGEND**
- Final Grade - center line of pavement
 - Existing pavement on center line of proposed runway
 - Ground - 100' north of center line of proposed runway
 - Ground - 100' south of center line of proposed runway

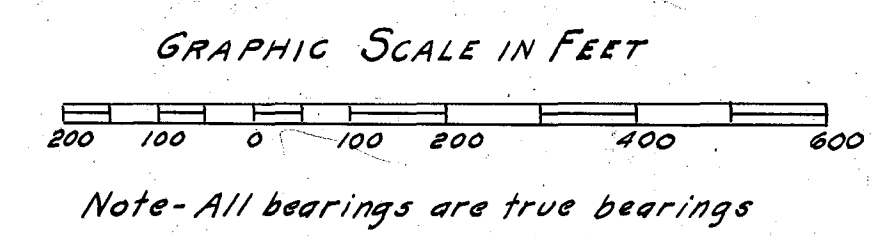

CITY OF HARTFORD, CONN.	
HARTFORD MUNICIPAL AIRPORT	
LAYOUT PLAN & PROFILE	
City of Hartford	Department of Engineering
APPROVED	City Engineer
DATE	
APPROVED	
DATE	
DRAWN	CHECKED
DATE	SHEET 5 OF 18 CONN. PROJECT NO.
DAYBOOK NO. 08980	