


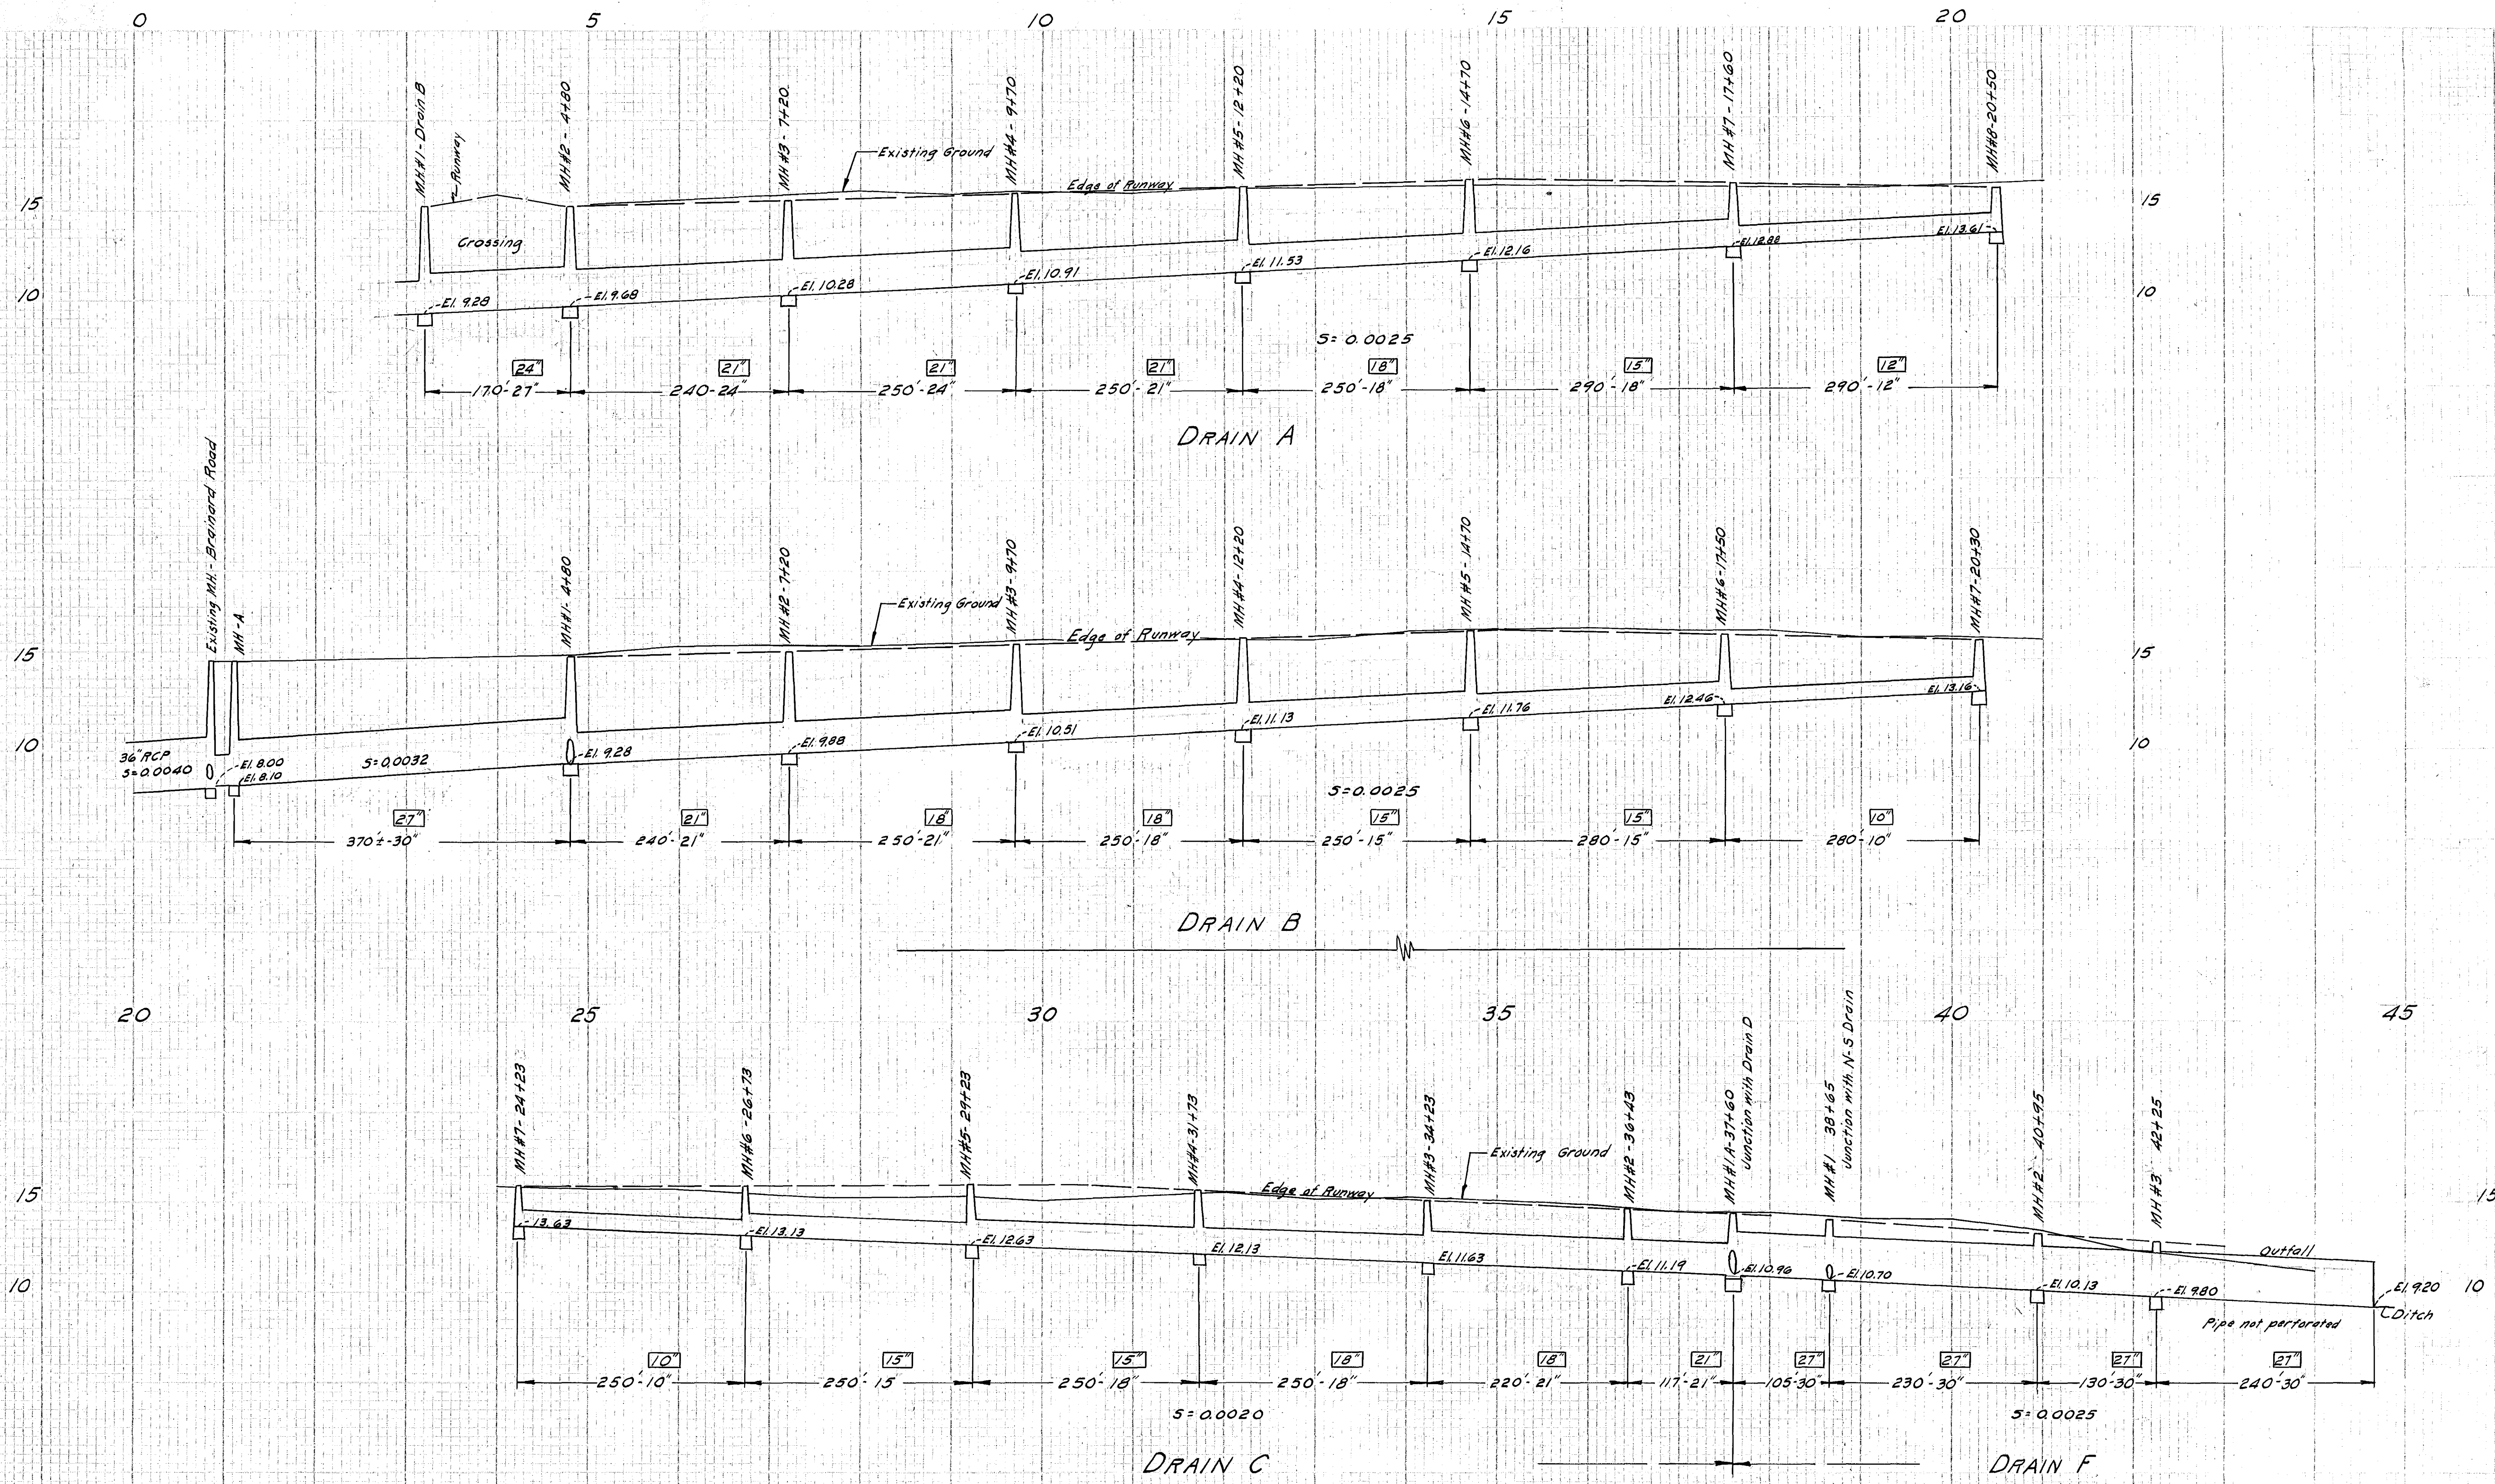

NOTE - DRAIN STATIONS ARE OPPOSITE RUNWAY PROFILE STATIONS
 PIPE SIZES SHOWN THUS: 24" INDICATE CORRUGATED PIPE
 PIPE SIZES SHOWN THUS: 24 INDICATE CONCRETE PIPE

CITY OF HARTFORD, CONN.	
HARTFORD MUNICIPAL AIRPORT	
STORM DRAINAGE PROFILES	
LINES A, B, C, F,	
City of Hartford	Department of Engineering
APPROVED	City Engineer
DATE	
APPROVED	
DATE	
DRAWN	CHECKED
DATE	SHEET 8 OF 18
CONN. PROJECT NO.	

DAYBOOK NO. 08983