
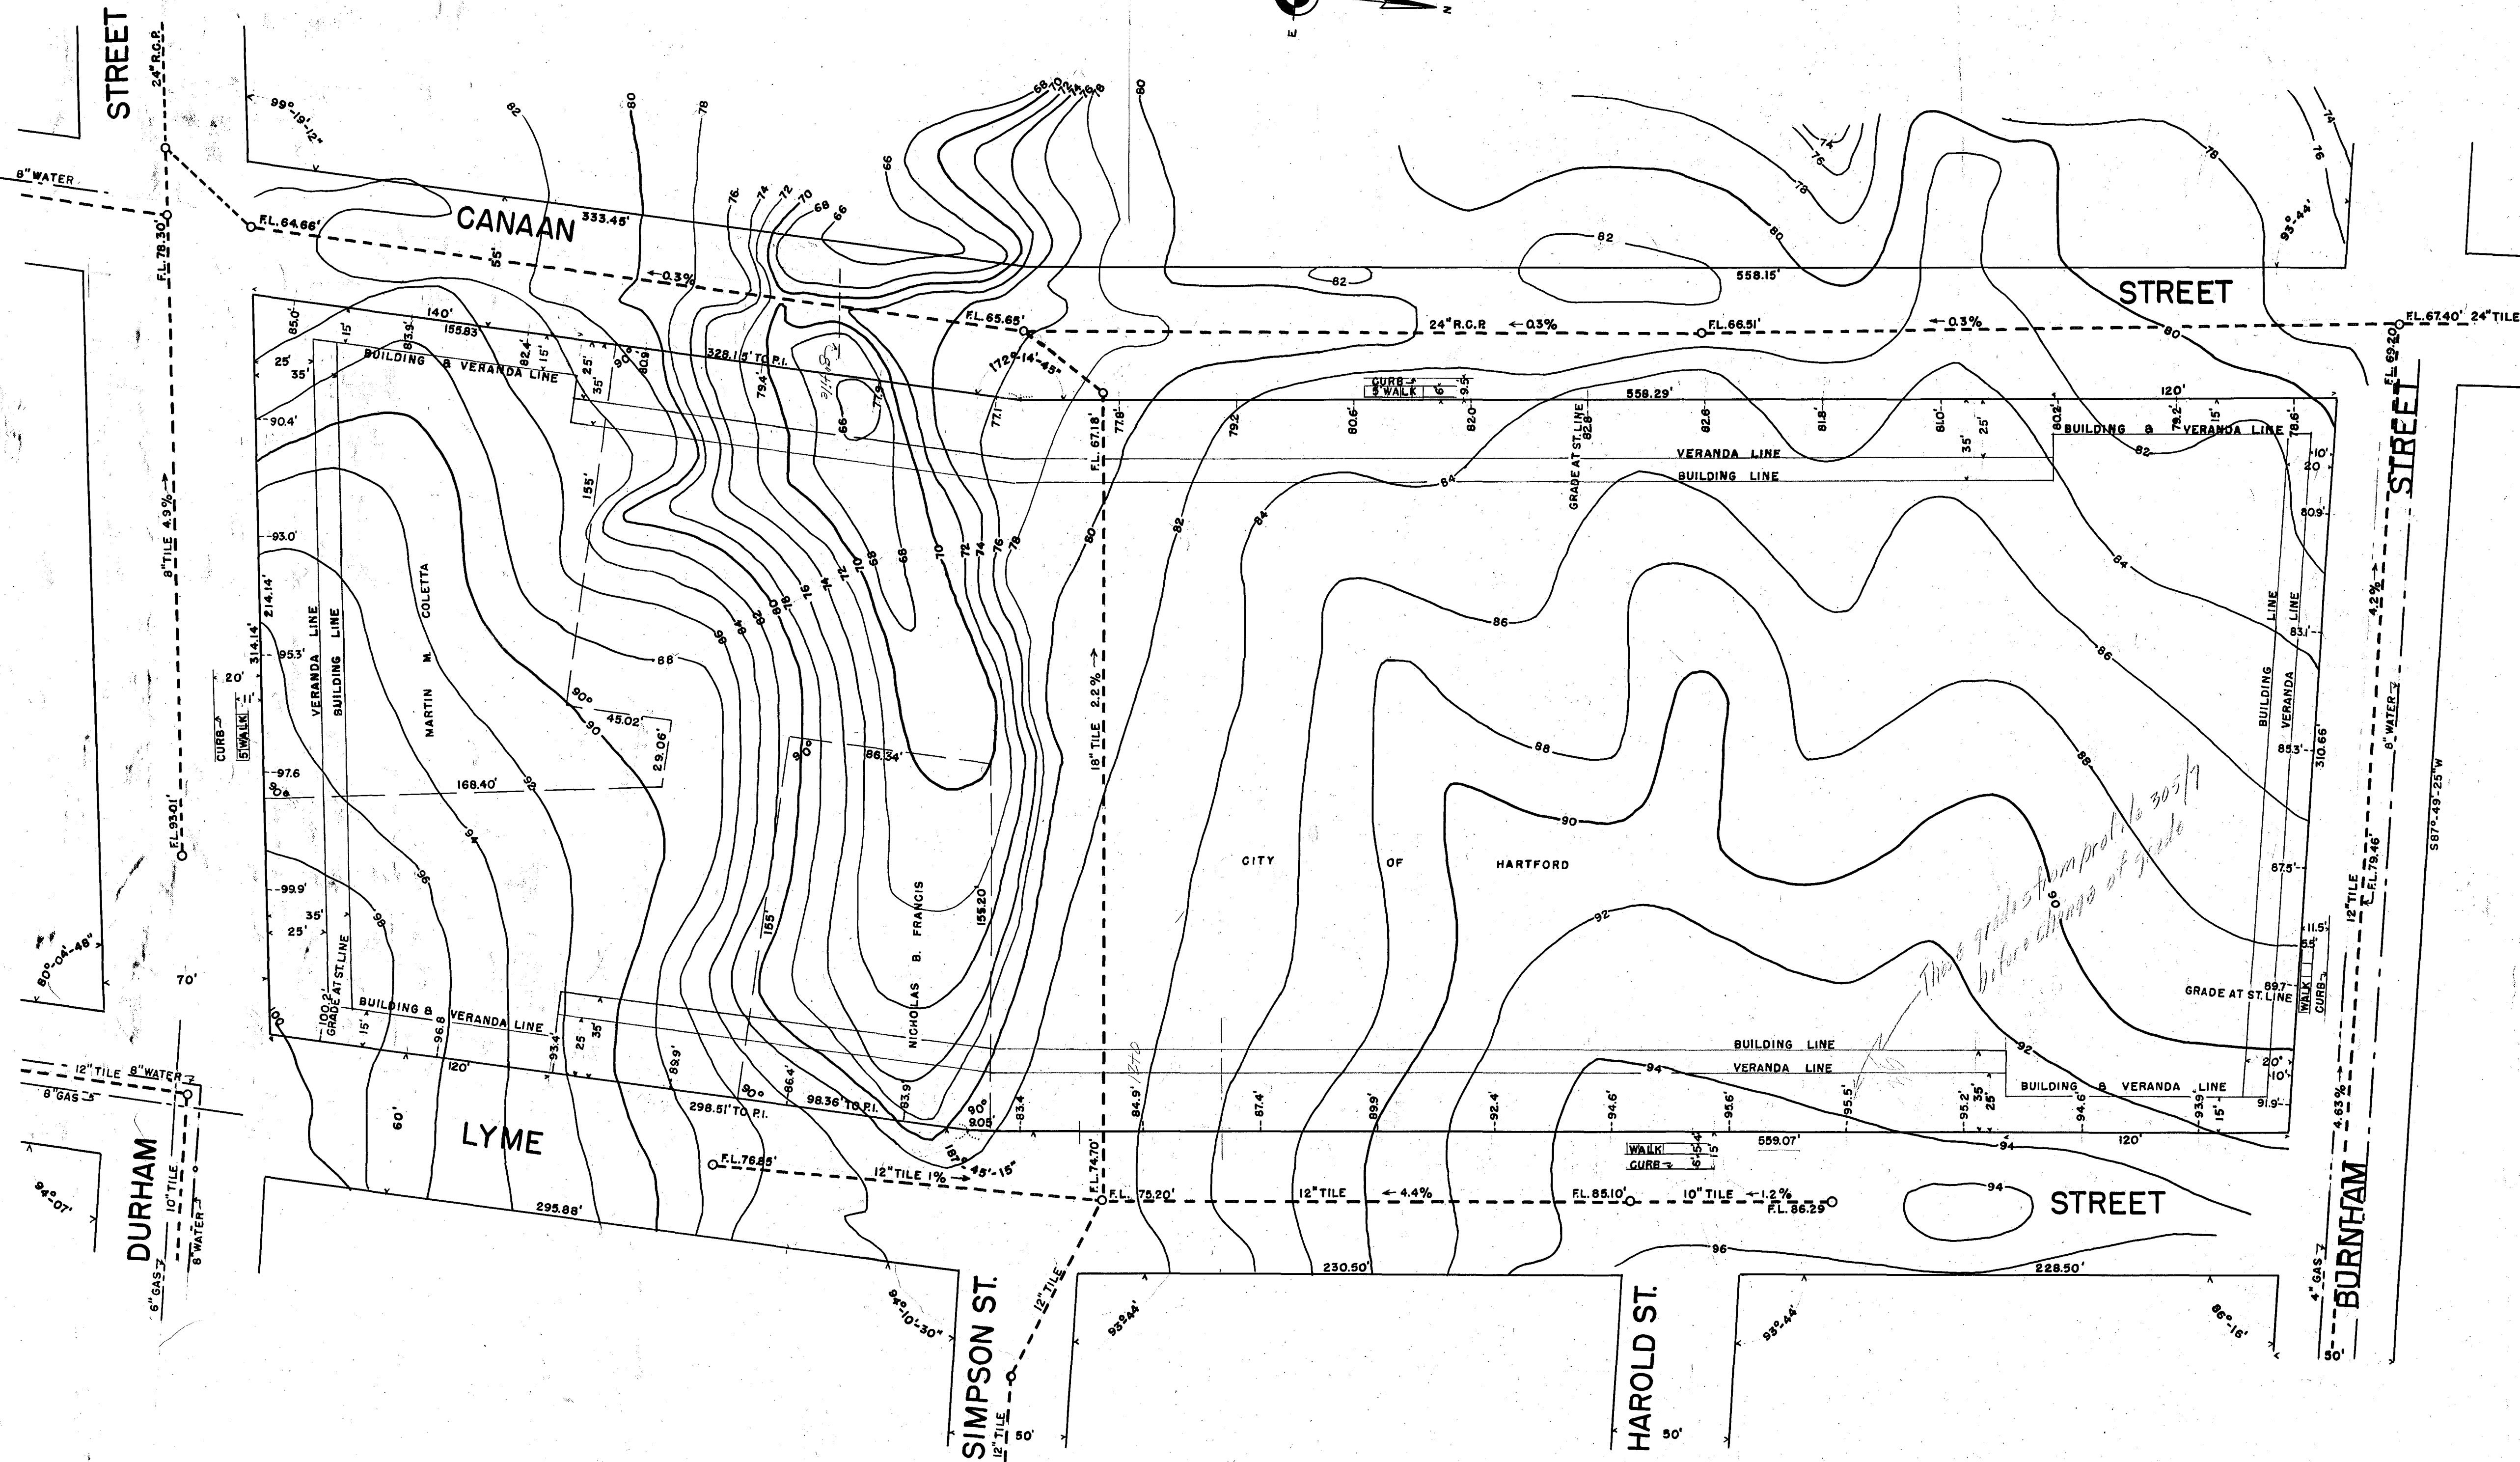


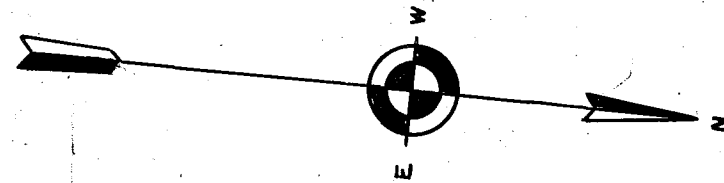

NOTE - ELEVATIONS REFER TO HARTFORD CITY DATUM.

CITY OF HARTFORD, CONNECTICUT
DEPARTMENT OF ENGINEERING
**PROPOSED ELEMENTARY SCHOOL
SITE
BURNHAM AND LYME STREETS**

DESIGNED BY *John J. Linn*
CHECKED BY *Wm. D. Doherty*
APPROVED BY *Wm. D. Doherty*
DATE *JULY 1949*
SCALE *1"=40'*
DAYBOOK NO. *09035*