


303
14

303
14

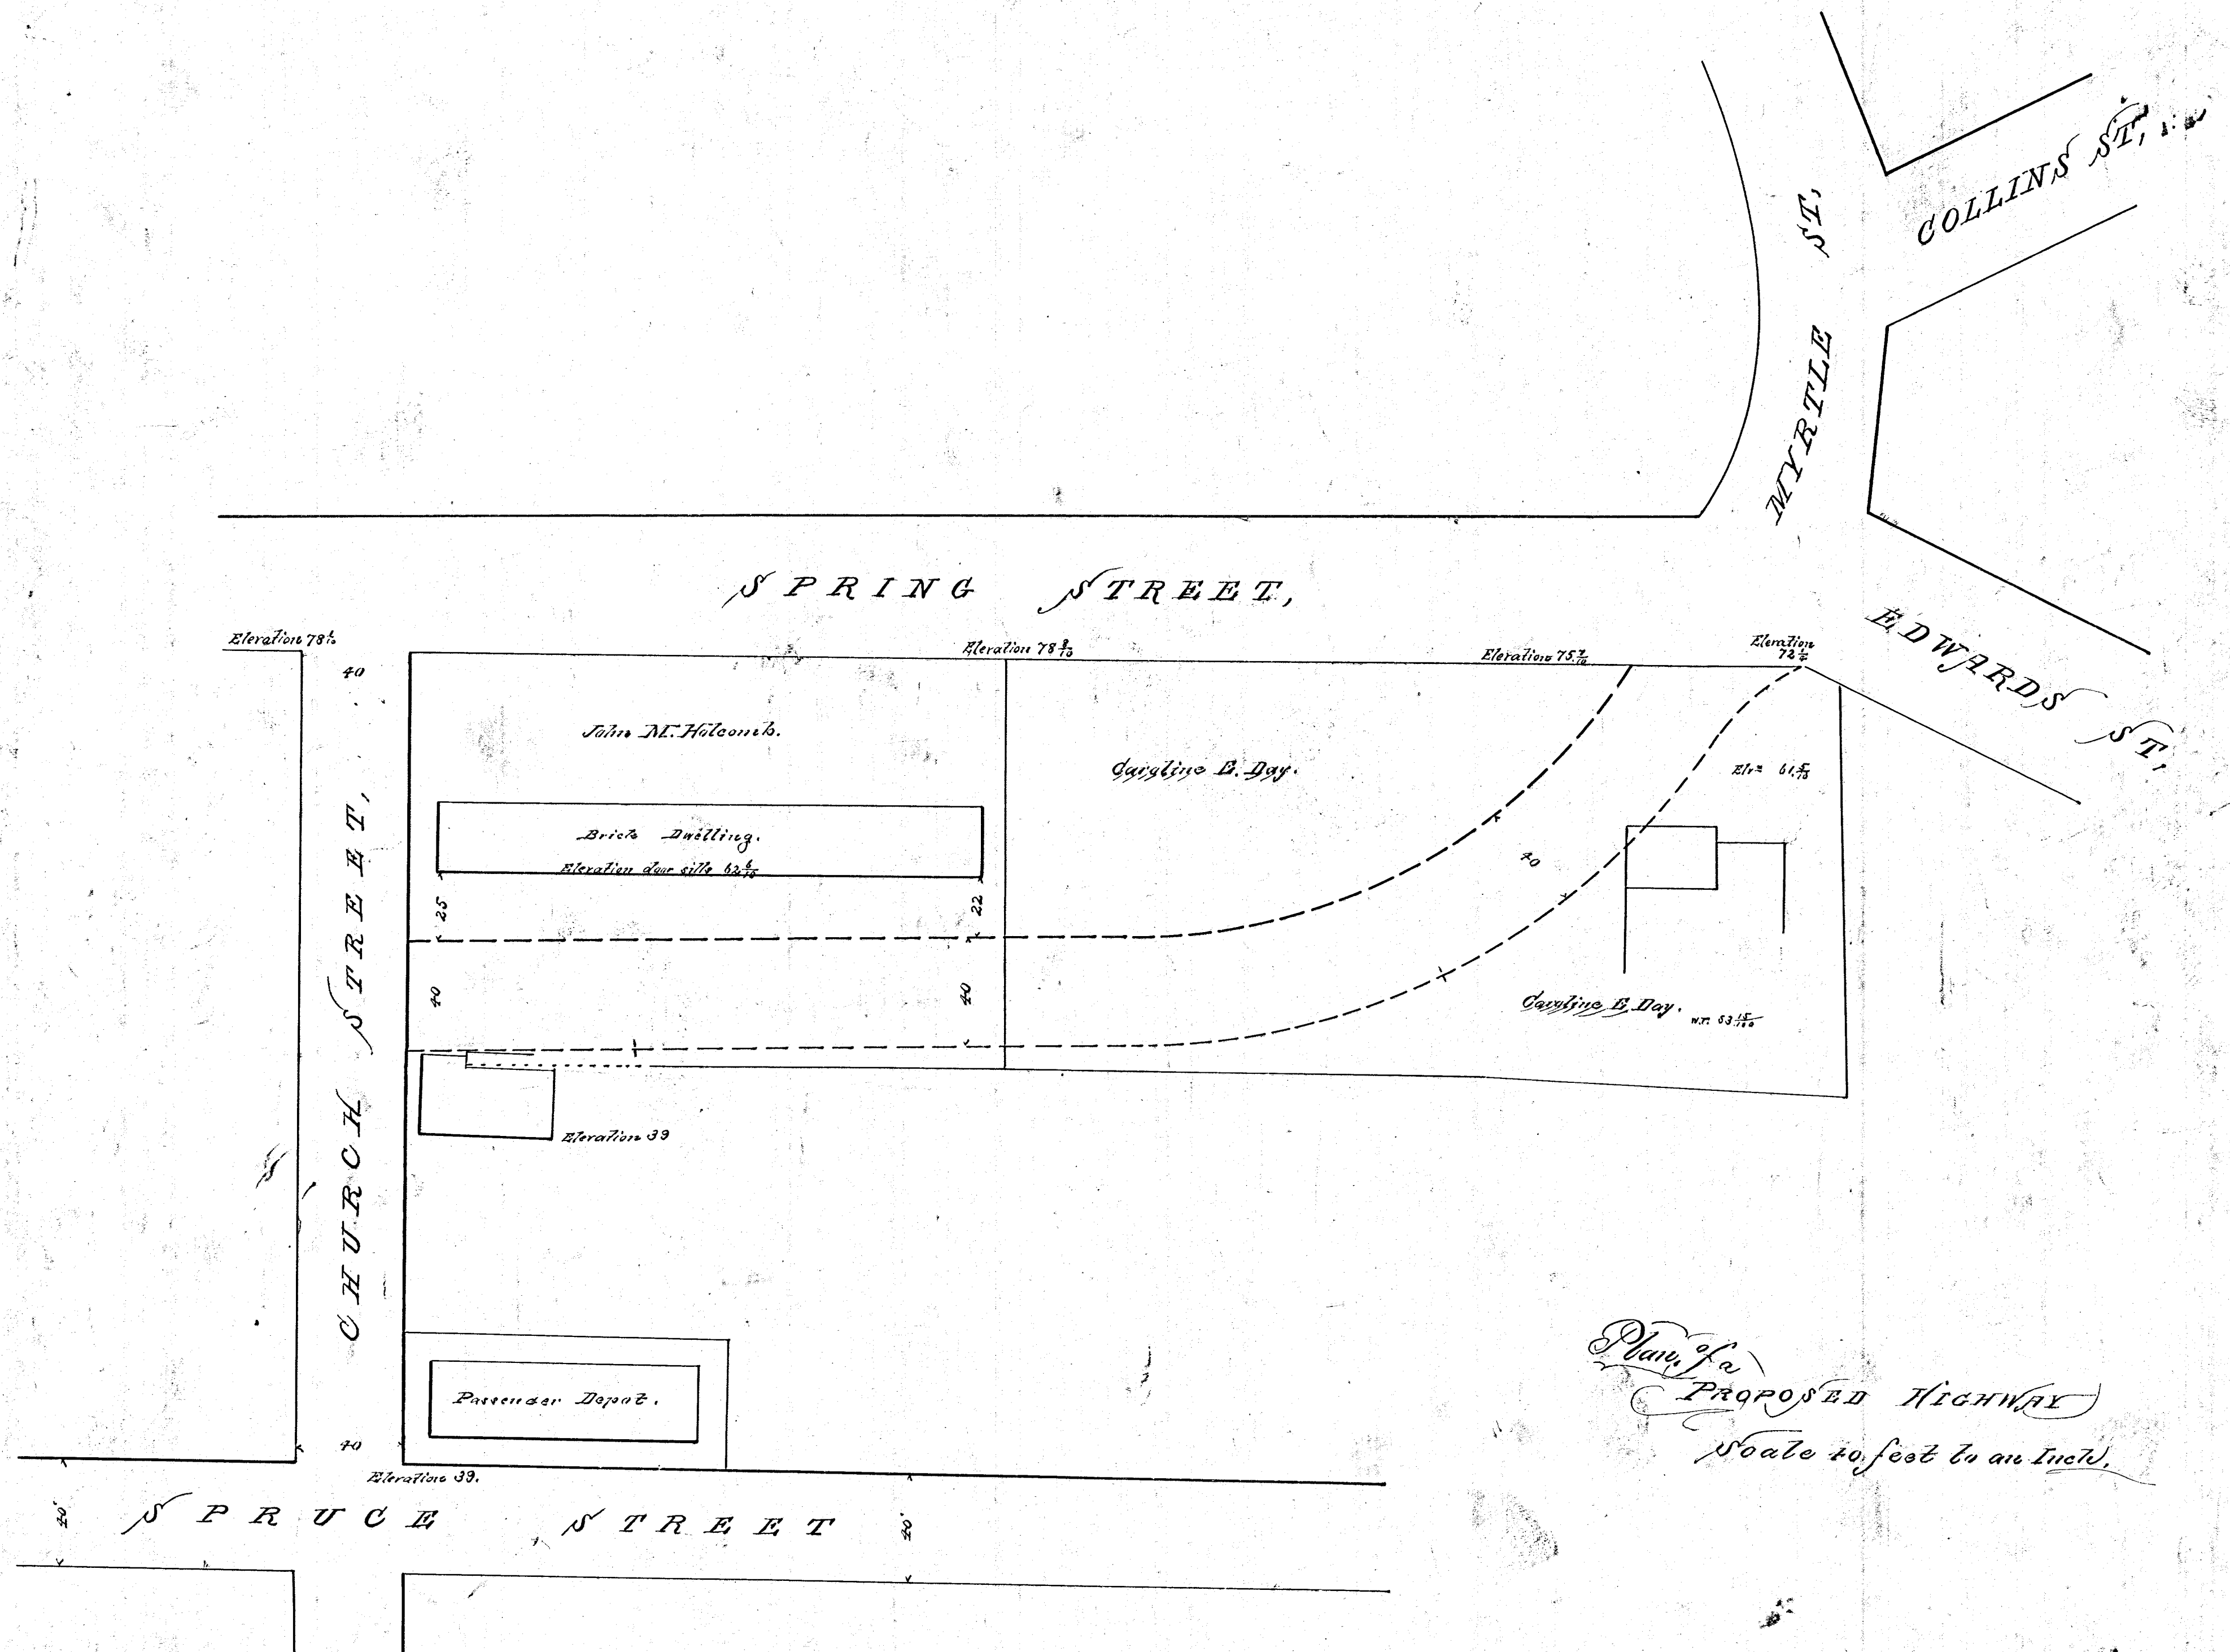

Plan of
PROPOSED HIGHWAY
Scale 40 feet to an inch.

Luther W. Burt.
Hartford 1892. City Engineer.

303
14

303
14

303
14