


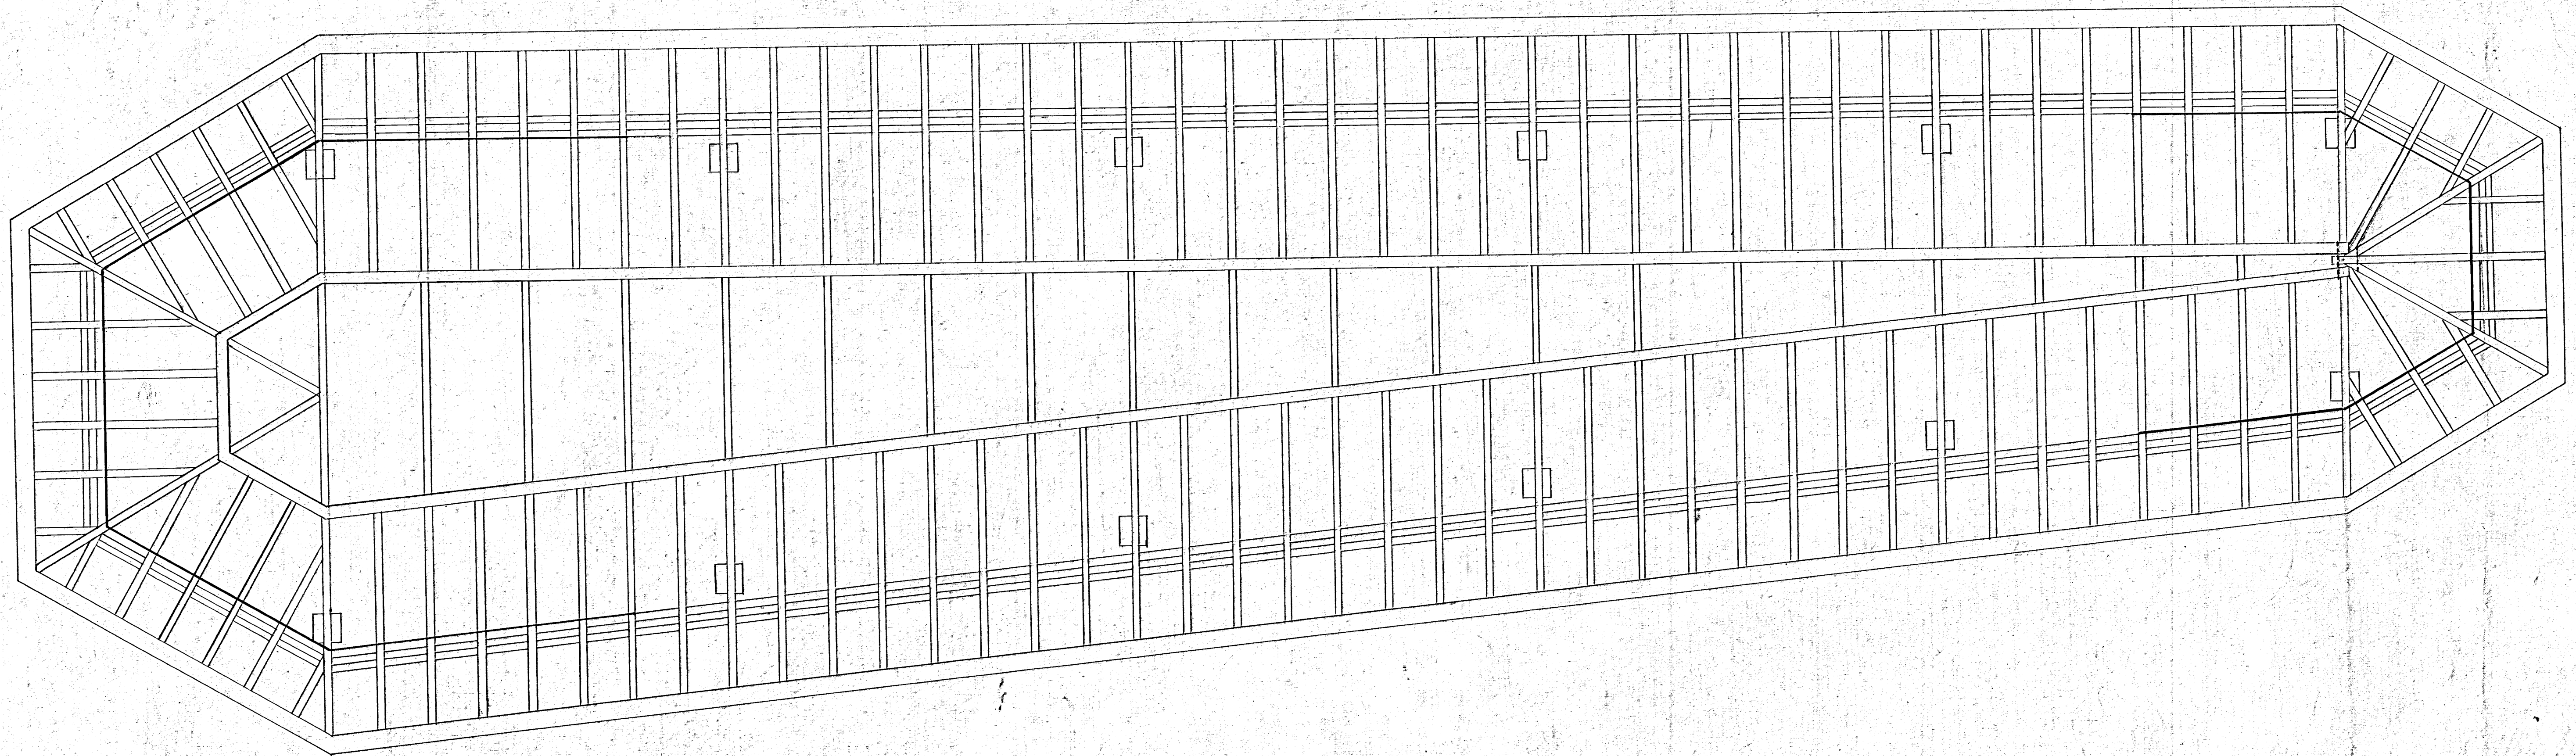

Detail of Rafter Plan

Shelter for Waiting Station

State Street October 1913
Office of City Engineer Hartford Conn.

11
12
11

10/13

10/13