


MARKET STREET
AT
NORTHWEST CORNER MORGAN STREET
Scale 1" = 20'

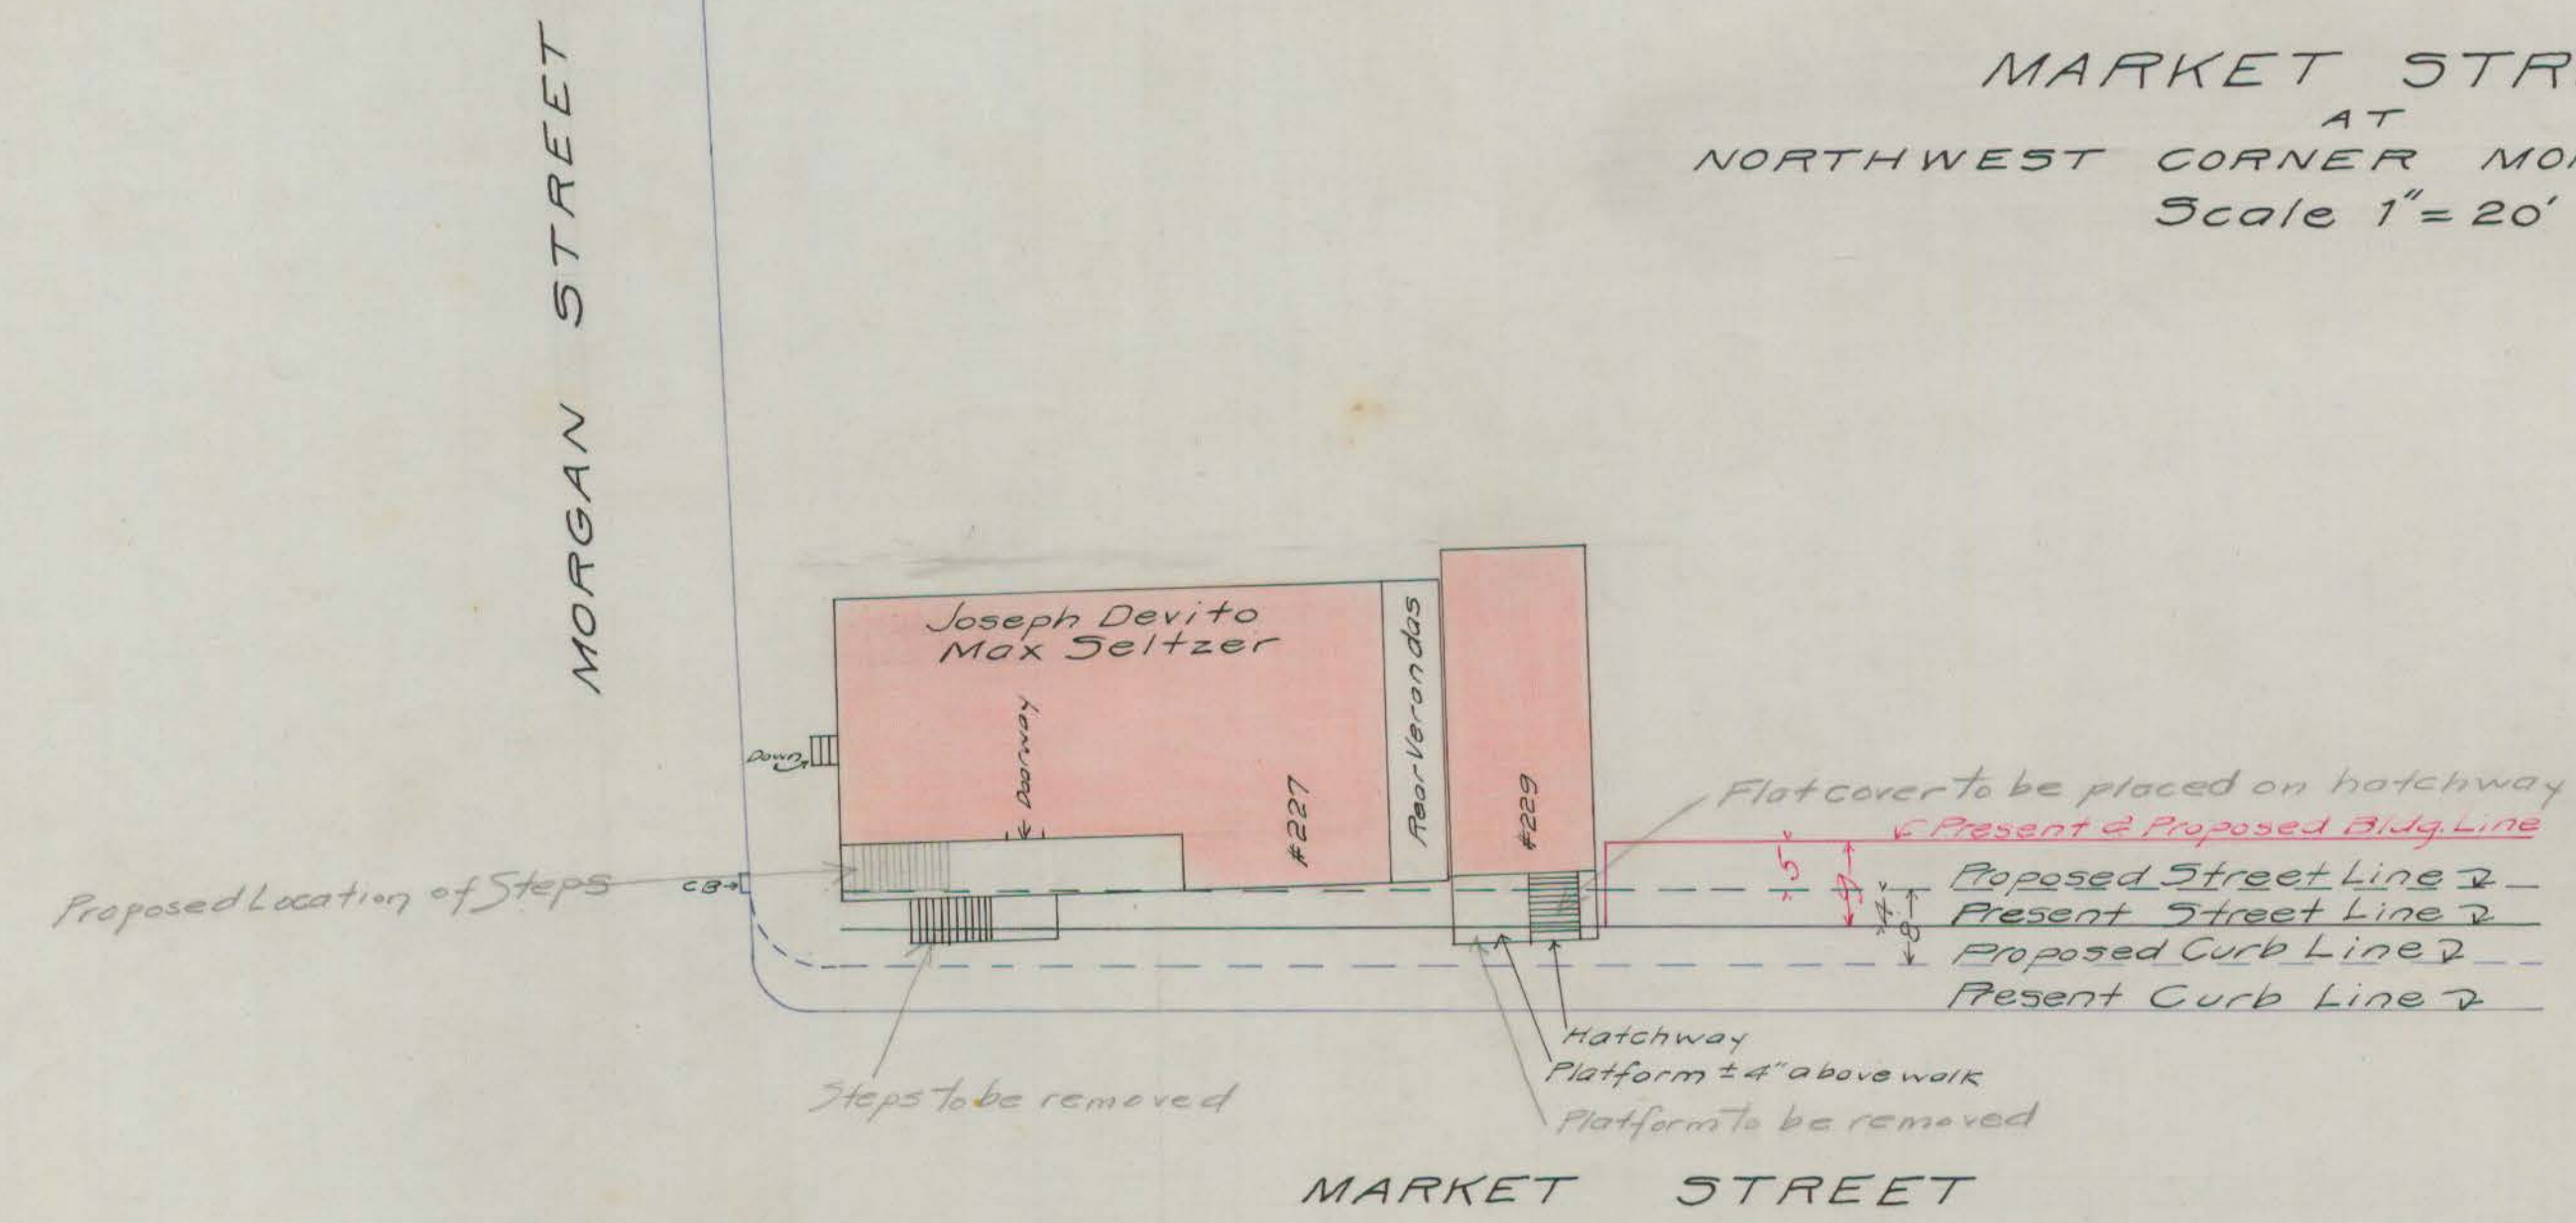

38-7
4
34.4

OFFICE OF CITY ENGINEER
HARTFORD, CONN.
Date Feb. 14 1914
Notes 377-104, 371-24
City Engineer