



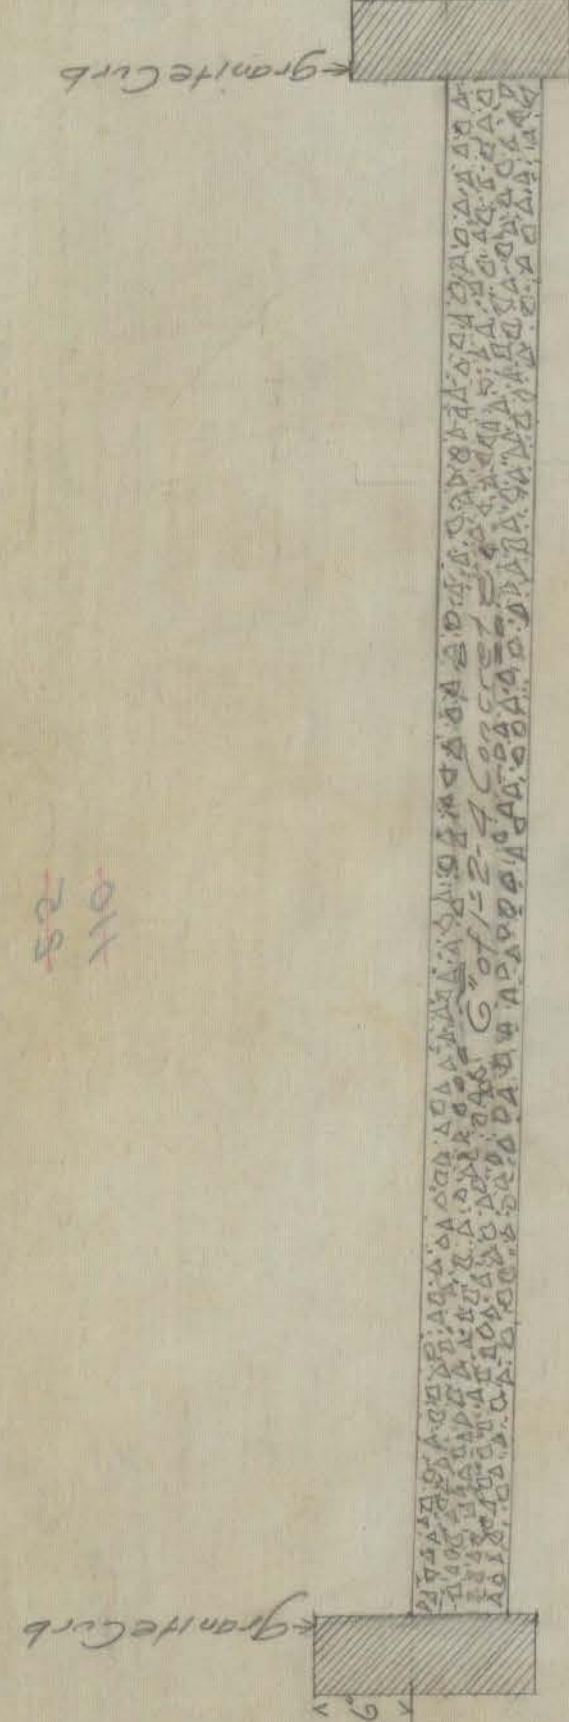

Proposed Section Gangway looking West.  
Rate 0.03 per foot  
Scale One Inch = 1 foot

TRINITY STREET

CLINTON STREET

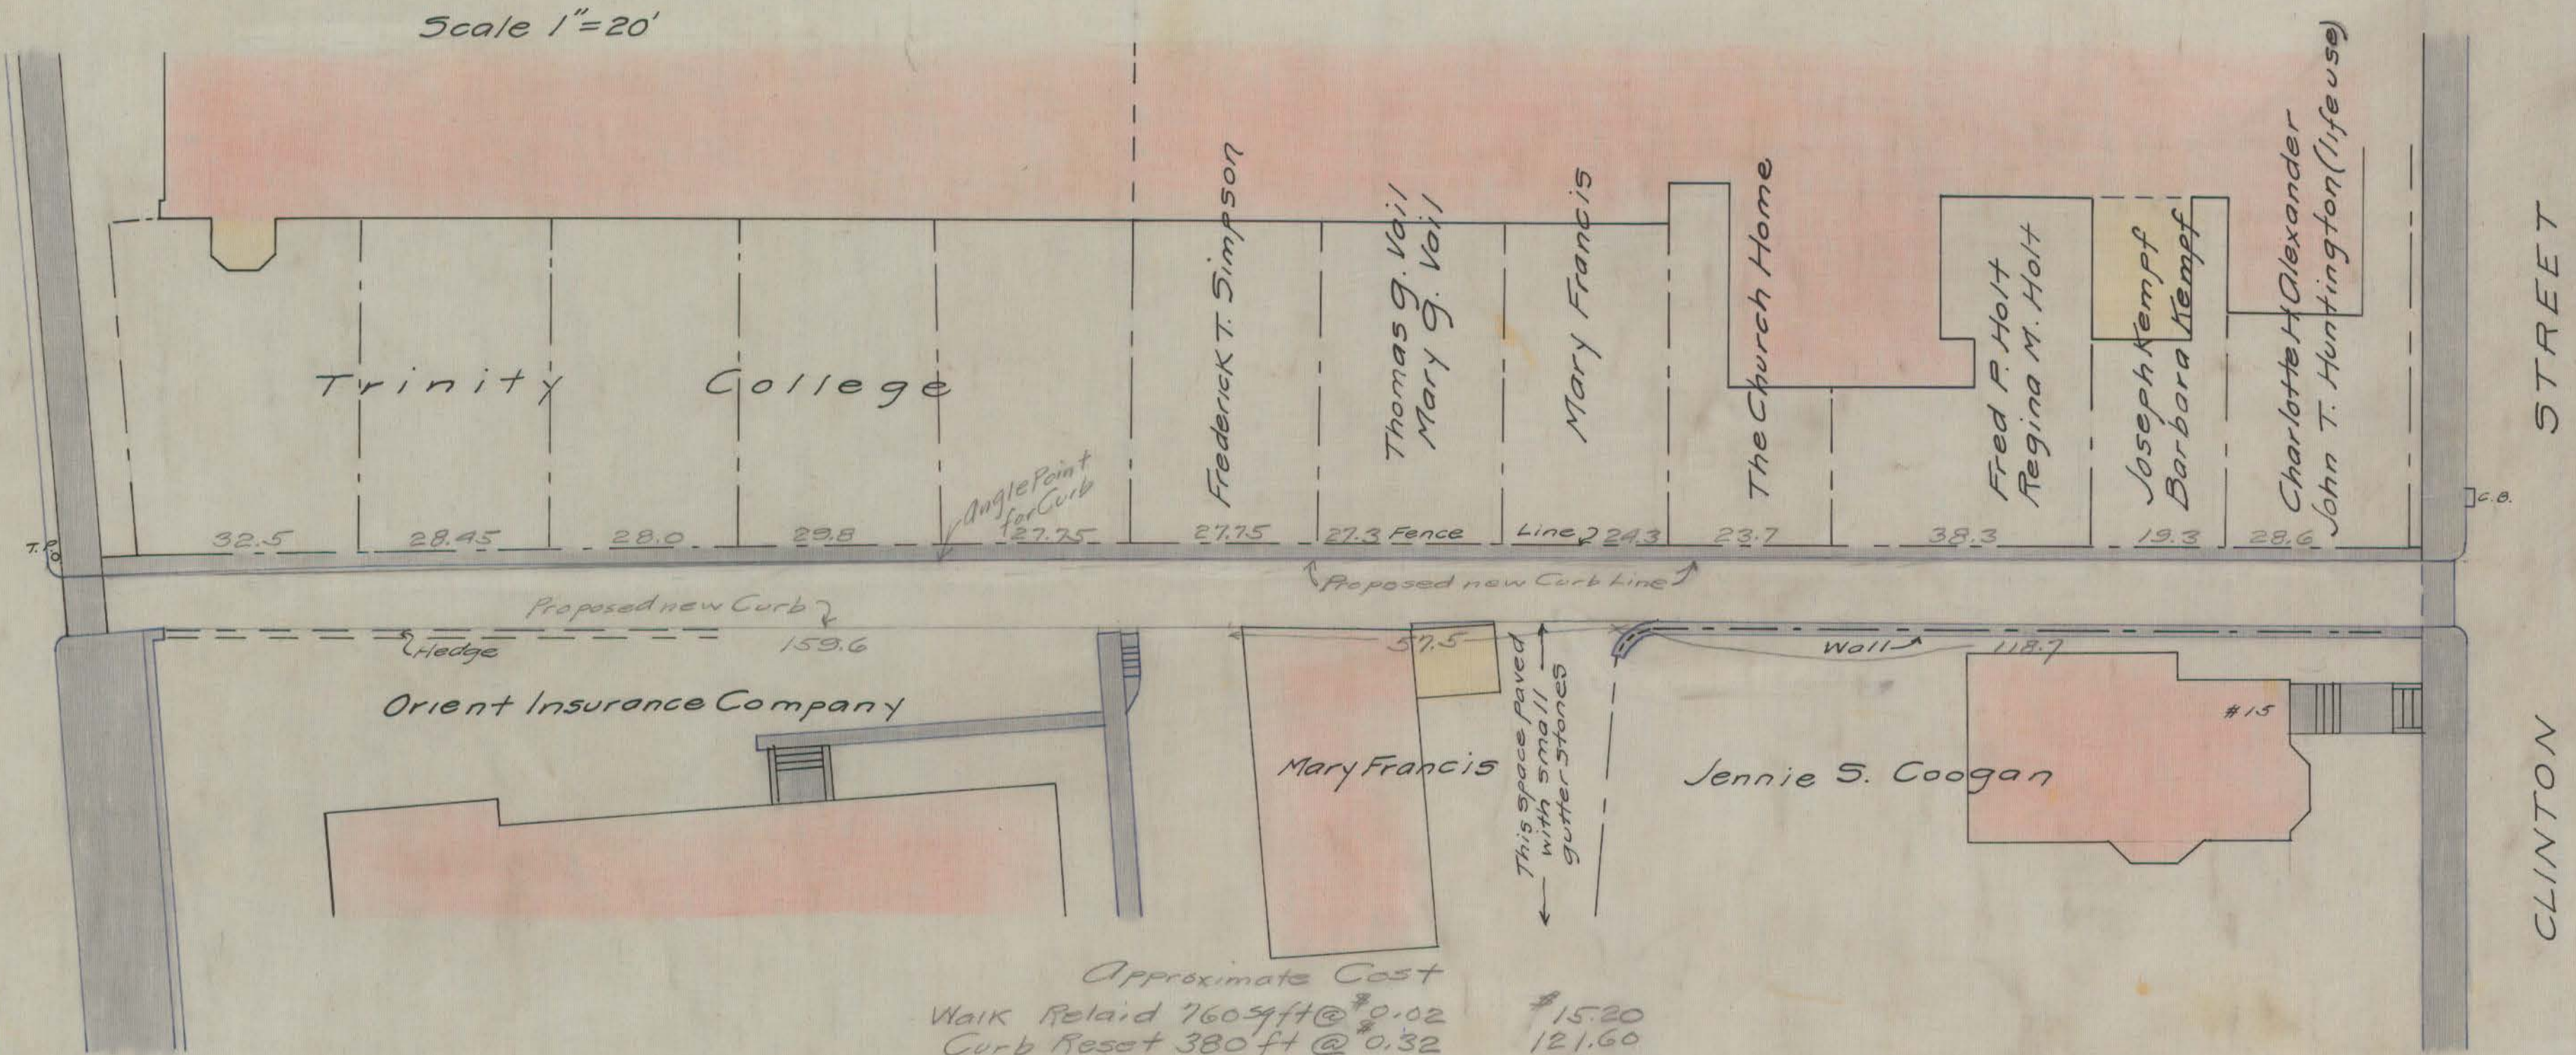

Scale 1"=20'

Trinity College

Orient Insurance Company

Mary Francis

Jennie S. Coogan

Frederick T. Simpson

Thomas G. Vail  
Mary G. Vail

Mary Francis

The Church Home

Fred P. Holt  
Regina M. Holt

Joseph Kempf  
Barbara Kempf

Charlotte H. Alexander  
John T. Huntington (life use)

Approximate Cost

|                                                   |                 |
|---------------------------------------------------|-----------------|
| Walk Relaid 7603 ft @ \$0.02                      | \$15.20         |
| Curb Reset 380 ft @ \$0.32                        | 121.60          |
| New Curb 160 " @ 1.10                             | 176.00          |
| Concrete Paving 400 sq yds (including Exc) @ 1.50 | 600.00          |
|                                                   | <u>\$912.80</u> |

Oct. 1914  
377-119  
R. N. Clark

03574