
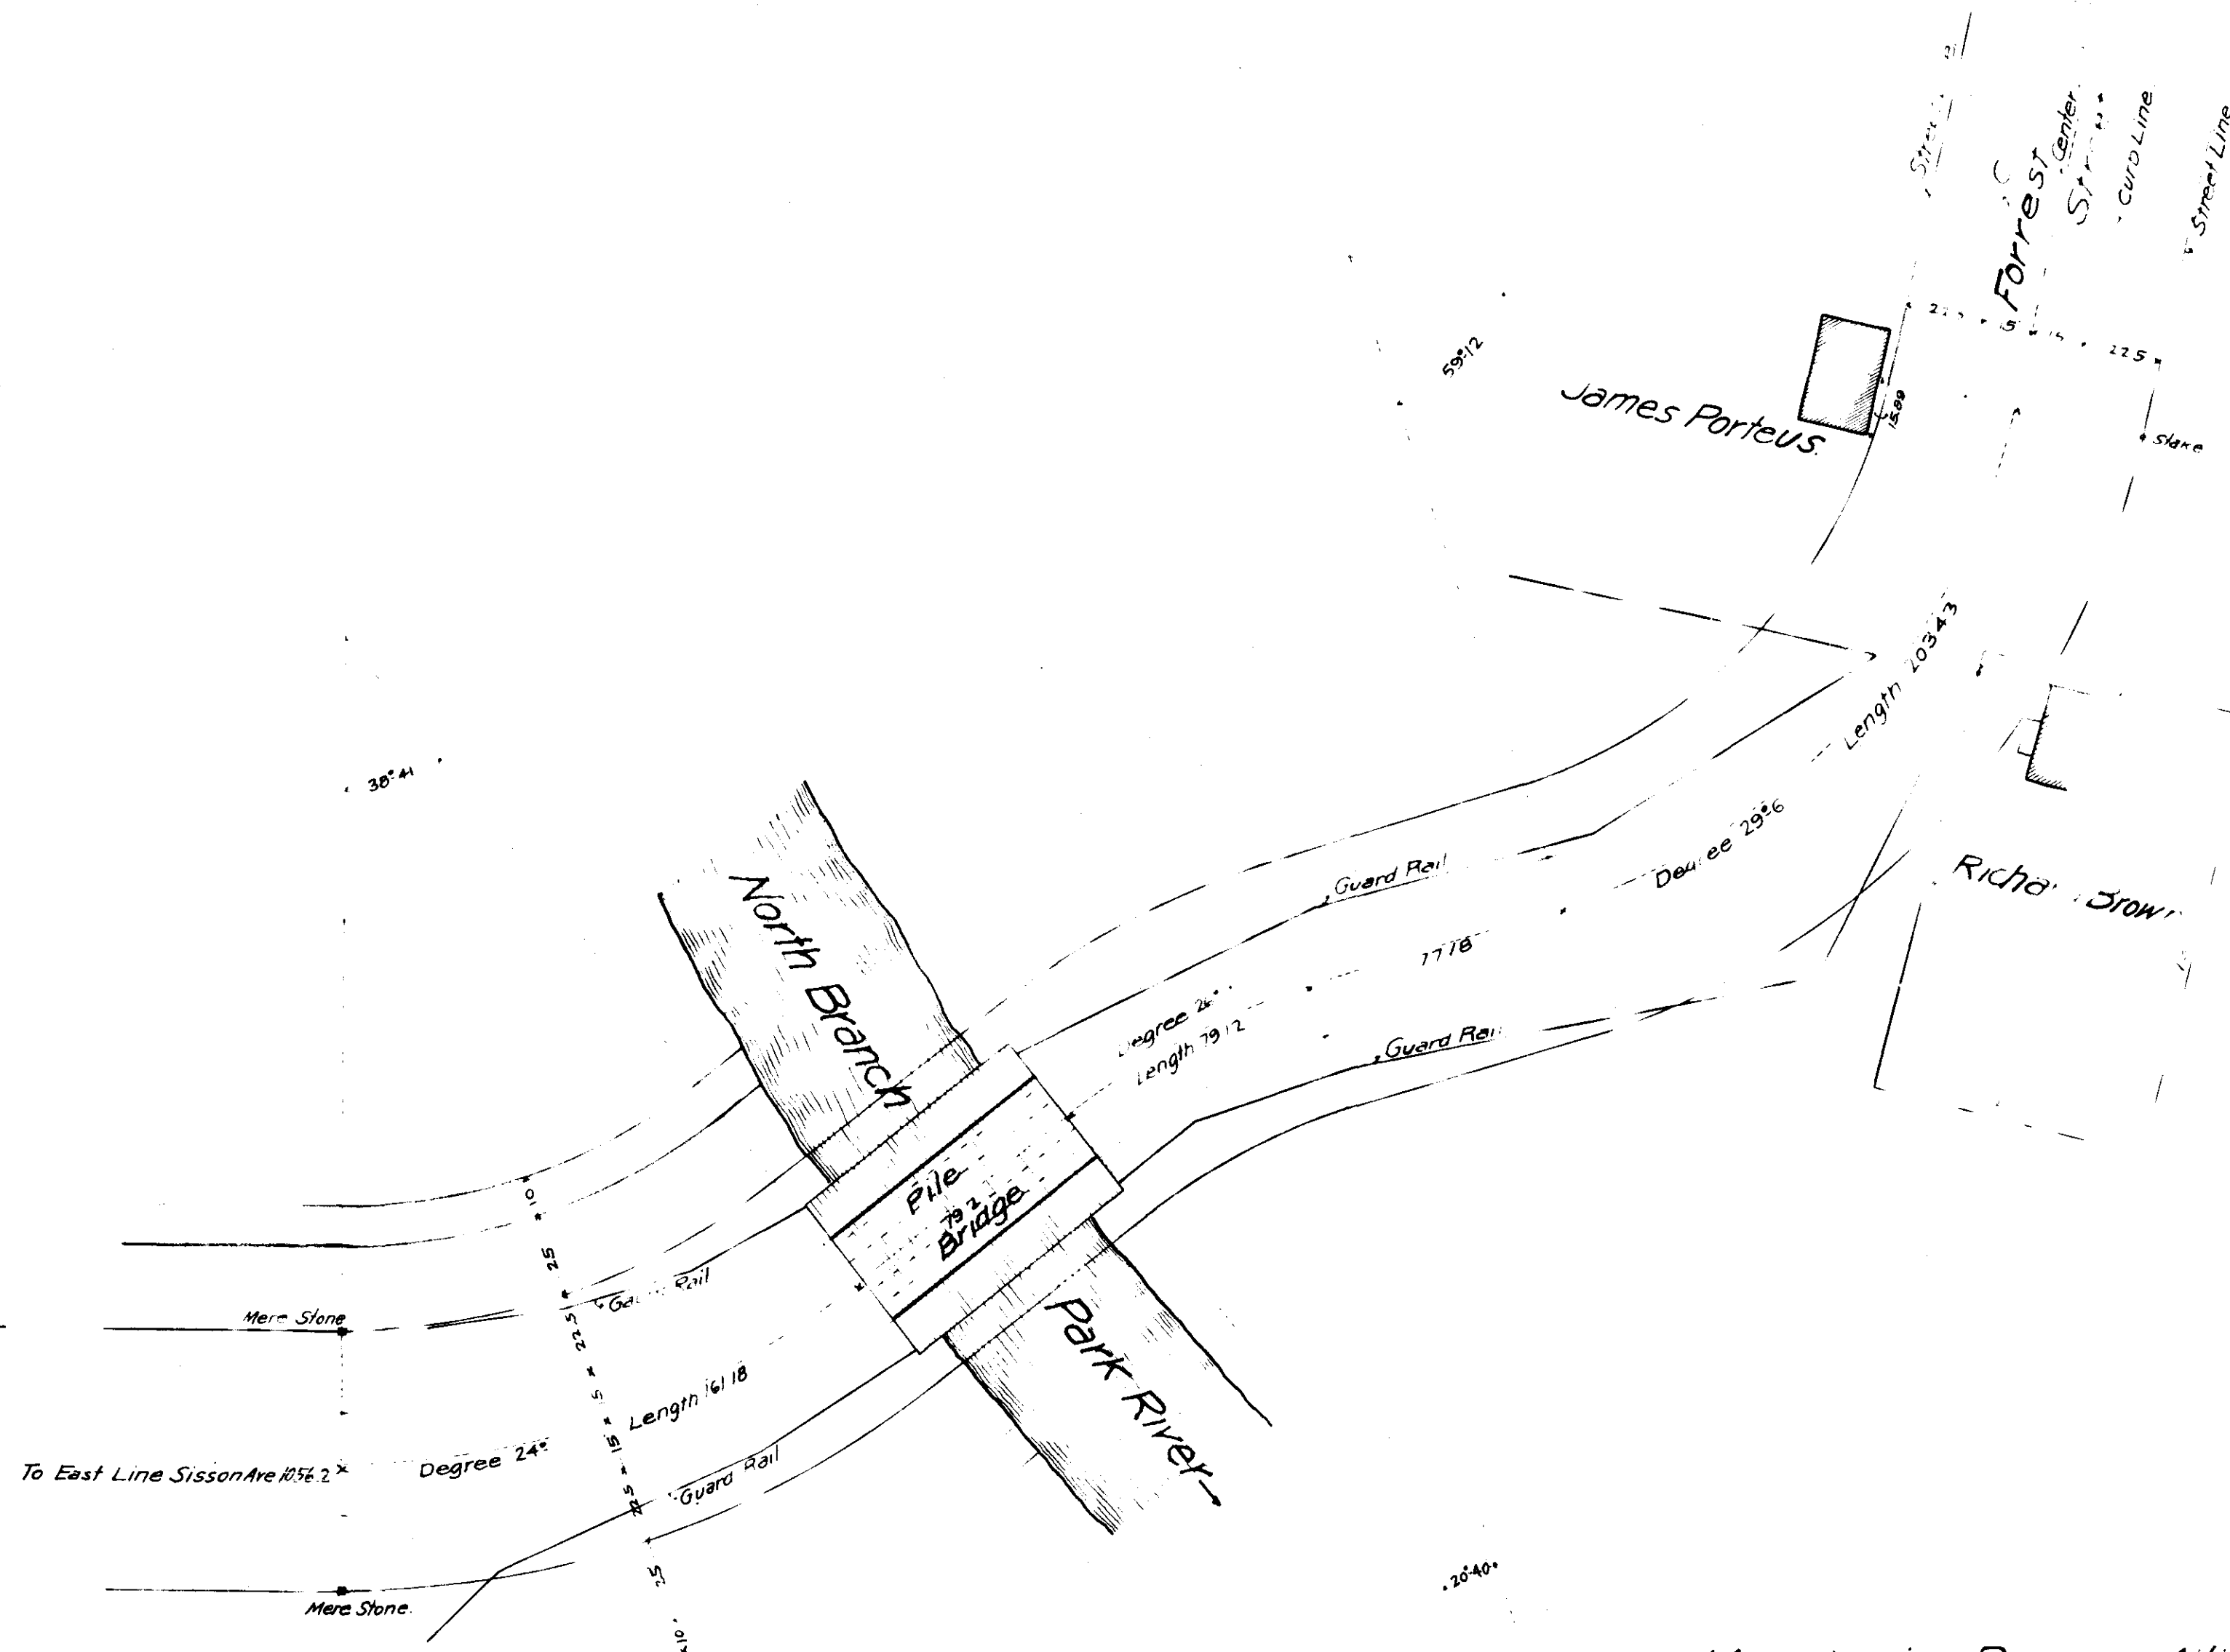


Sisson Avenue.

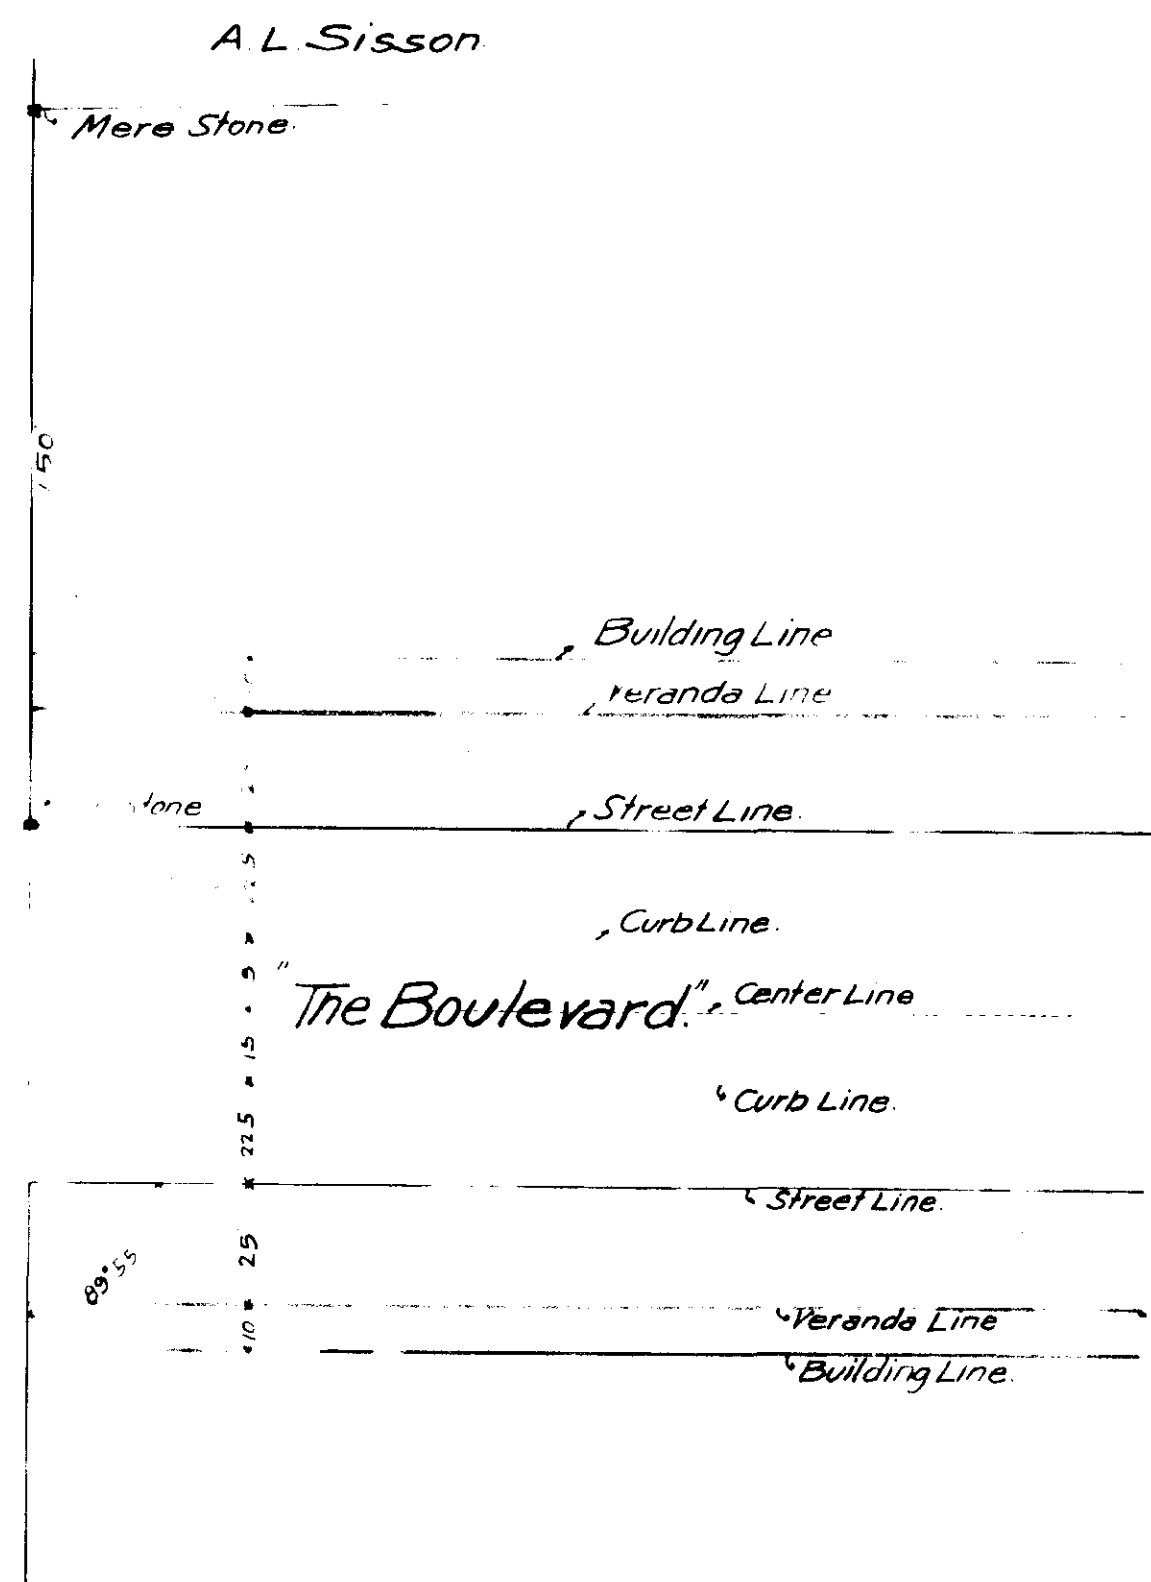

Map showing Proposed Alignment of
"The Boulevard"
from
Sisson Ave to Forrest St.
Hartford Conn

Scale 40 Dec 1900
C. B. Worrell Engr