
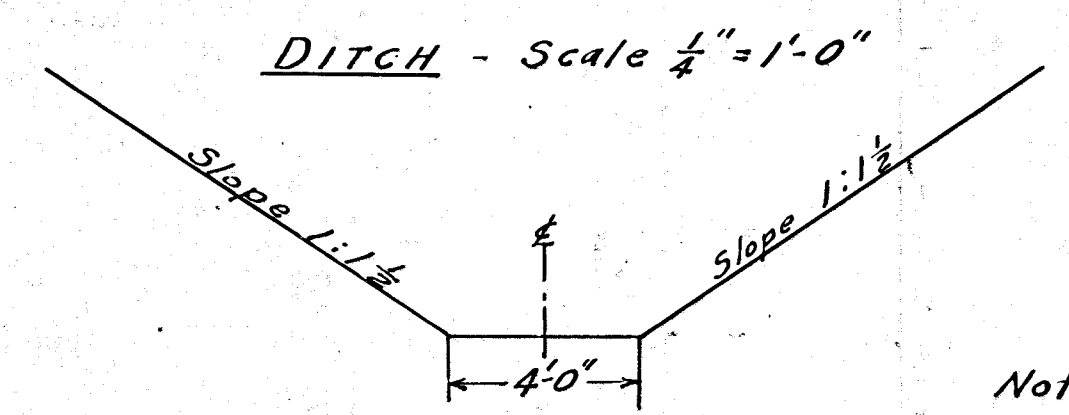
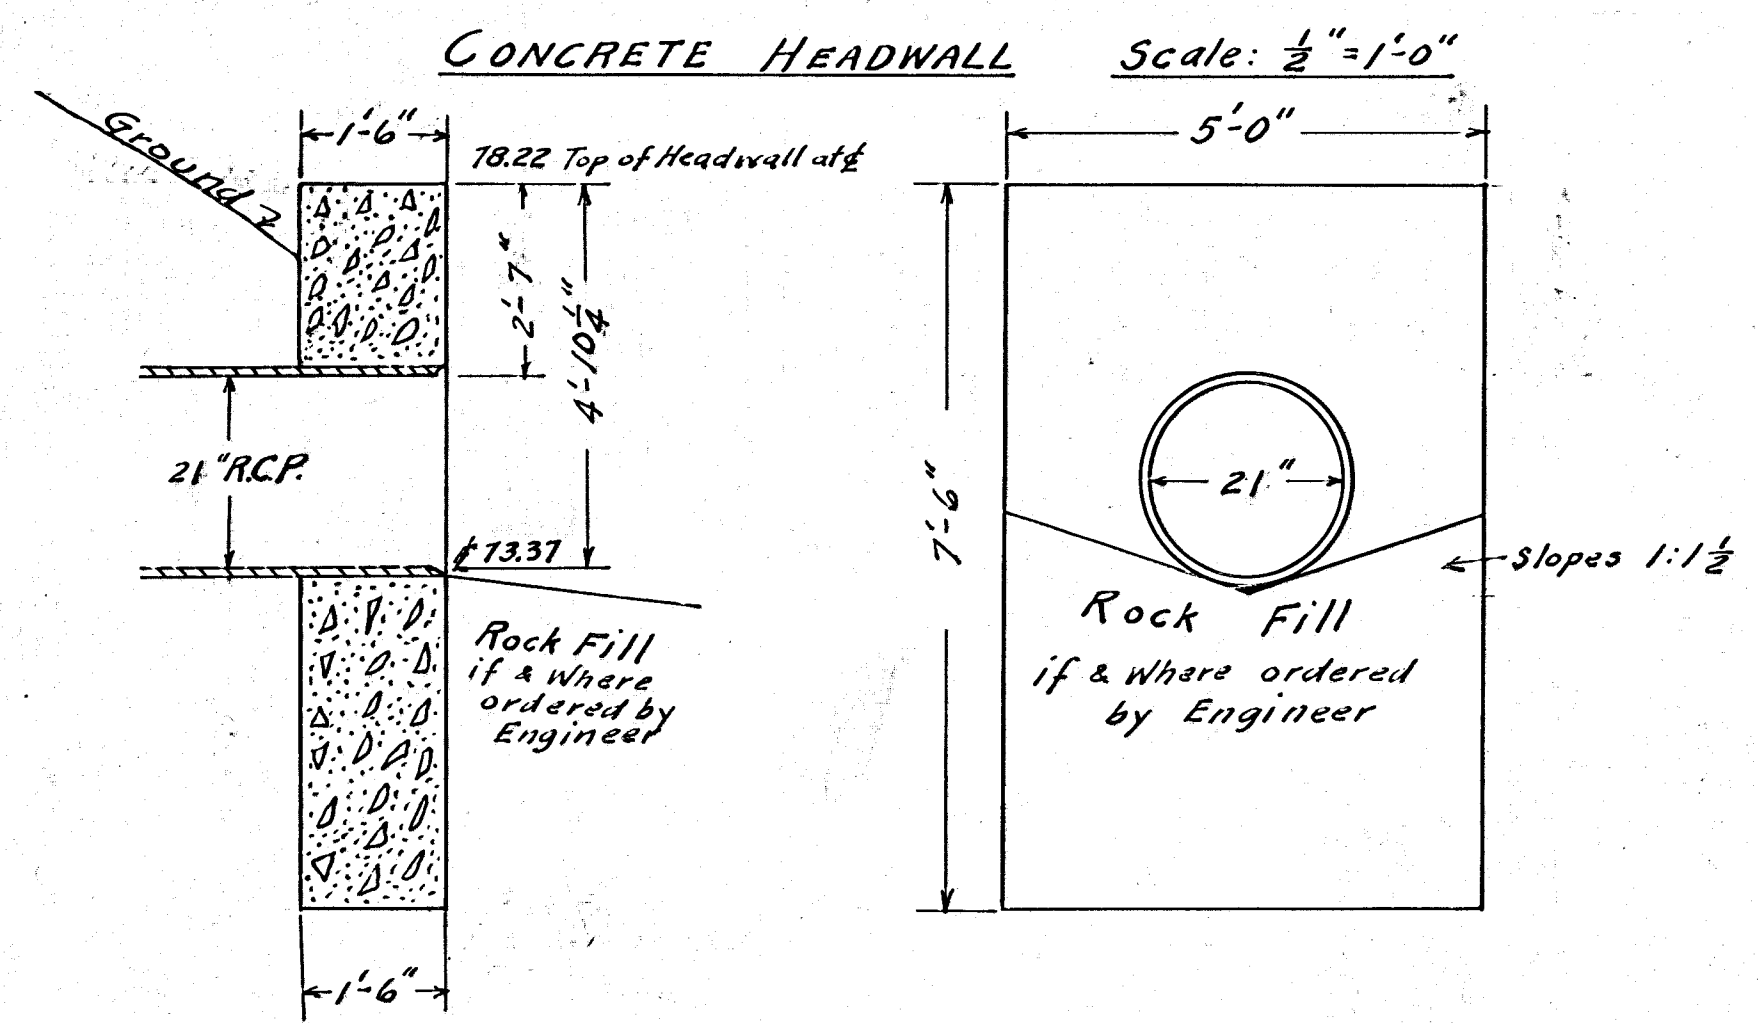
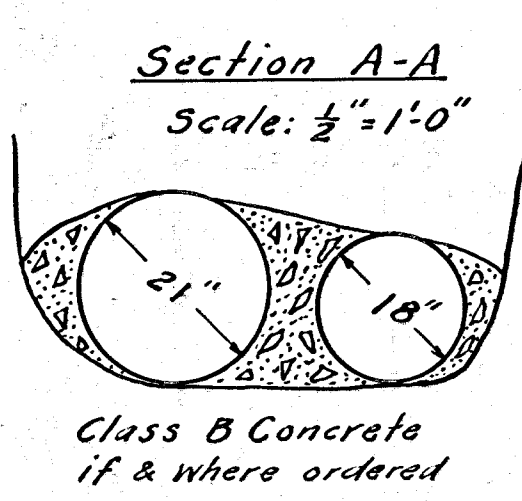
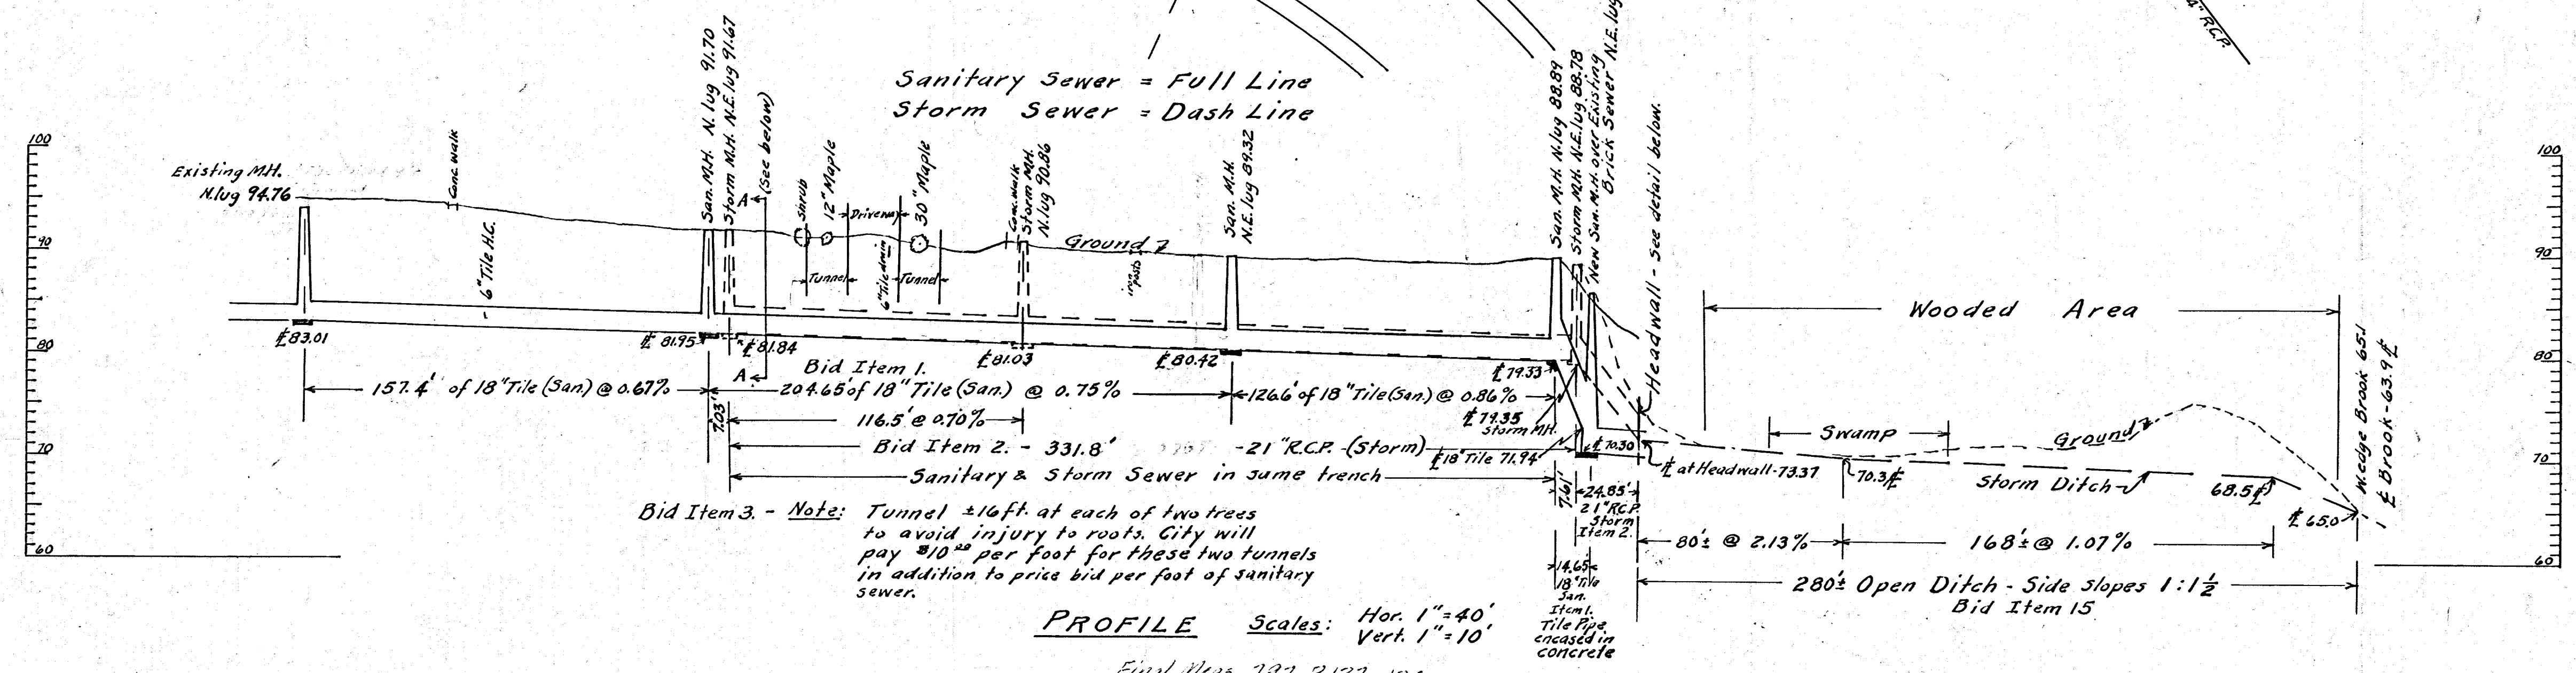


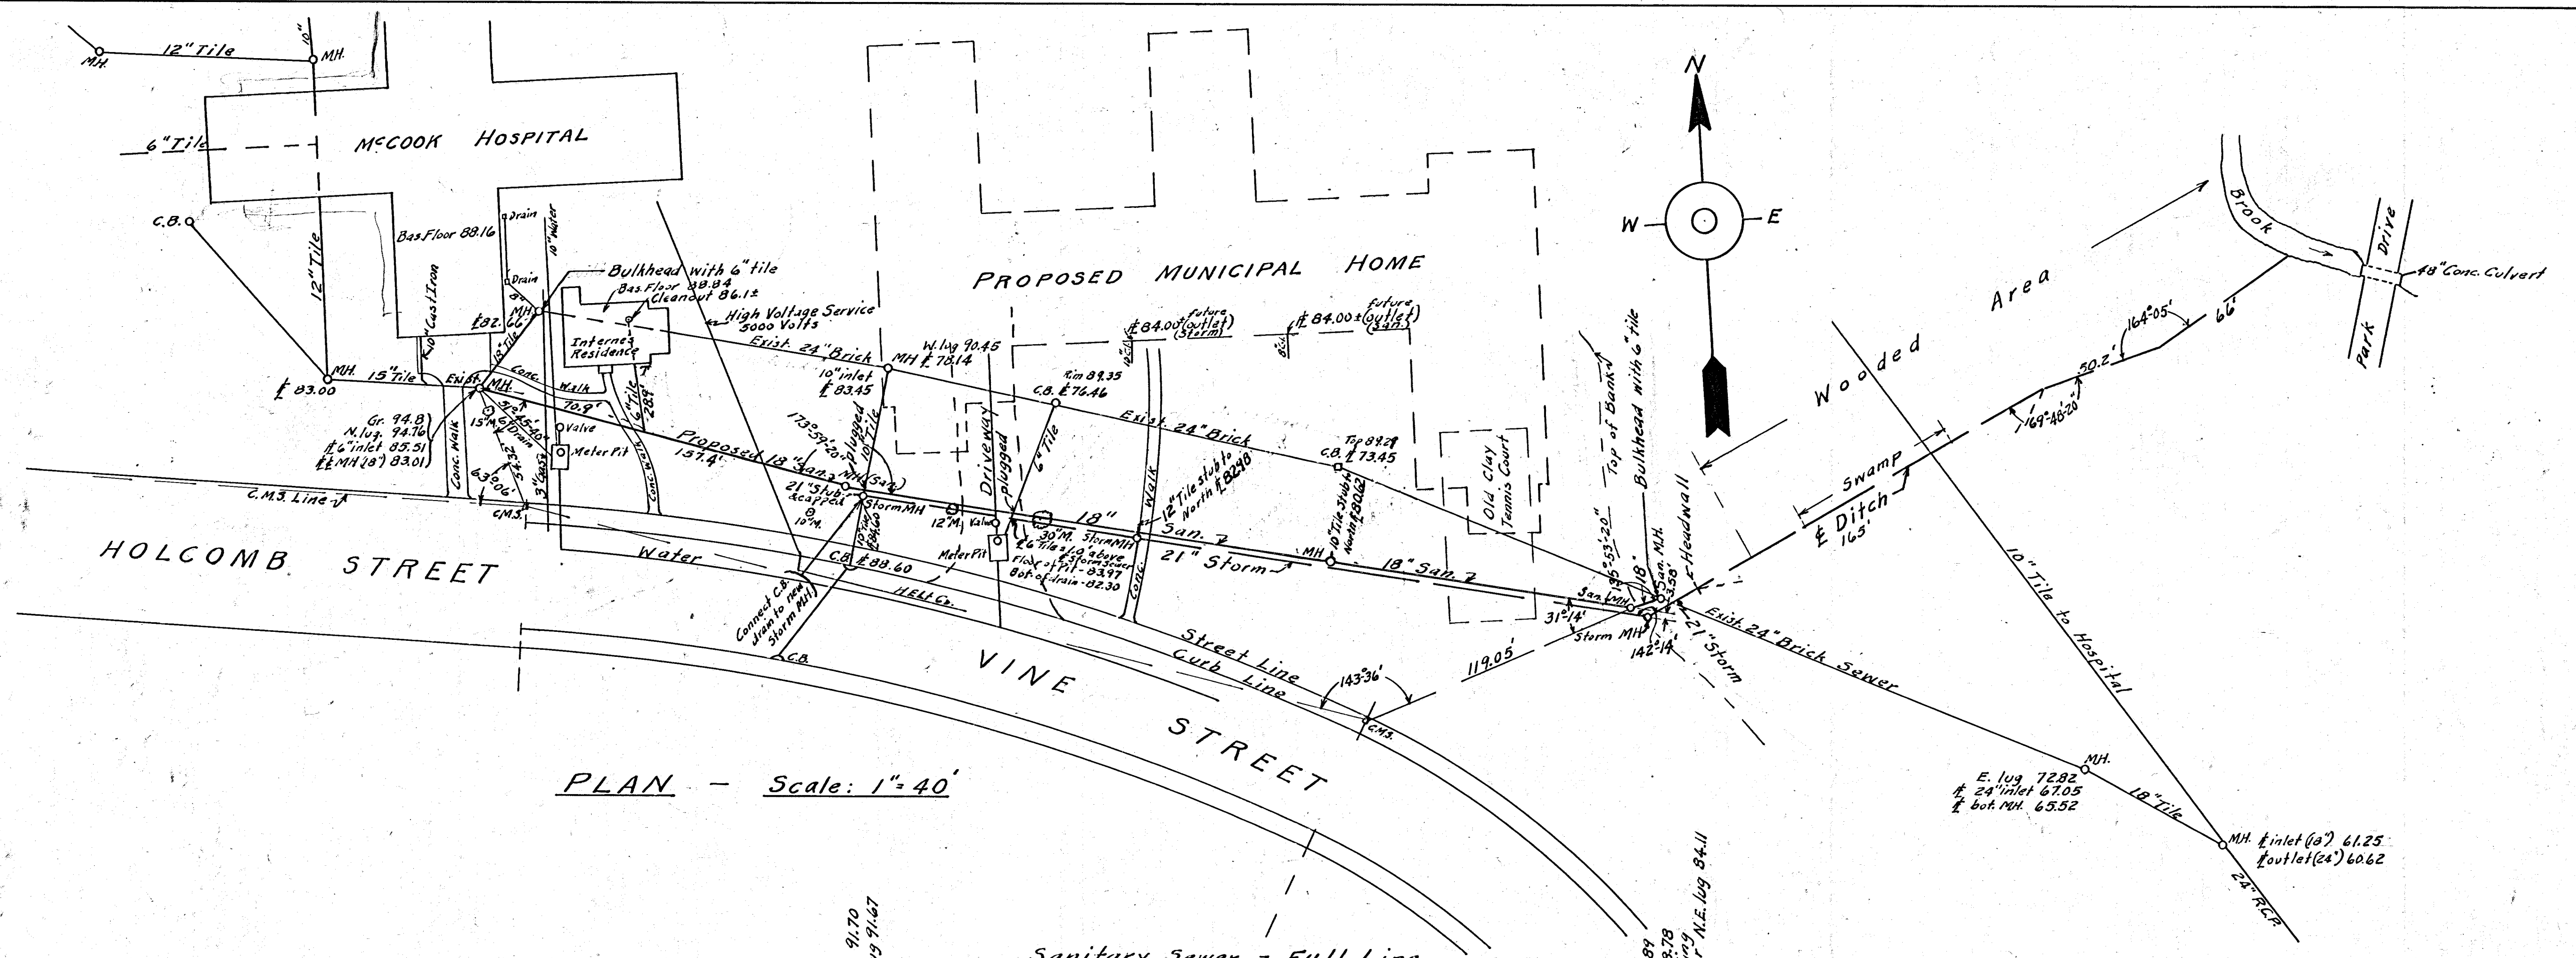

Notes 797

CITY OF HARTFORD, CONNECTICUT DEPARTMENT OF ENGINEERING			
MUNICIPAL HOSPITAL SEWER CHANGES AT HARRIET INGERSOLL JONES HOME			
SUBMITTED J. R. Kelly	RECOMMENDED W. J. Delley	APPROVED J. R. Kelly	DATE APR. 10, 1951
DESIGN M.J.S.	DRAWN M.J.S.	CHECKED M.J.S.	DATE APR. 10, 1951