



$= \frac{1}{2}$

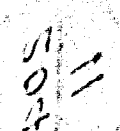

FRANKLIN

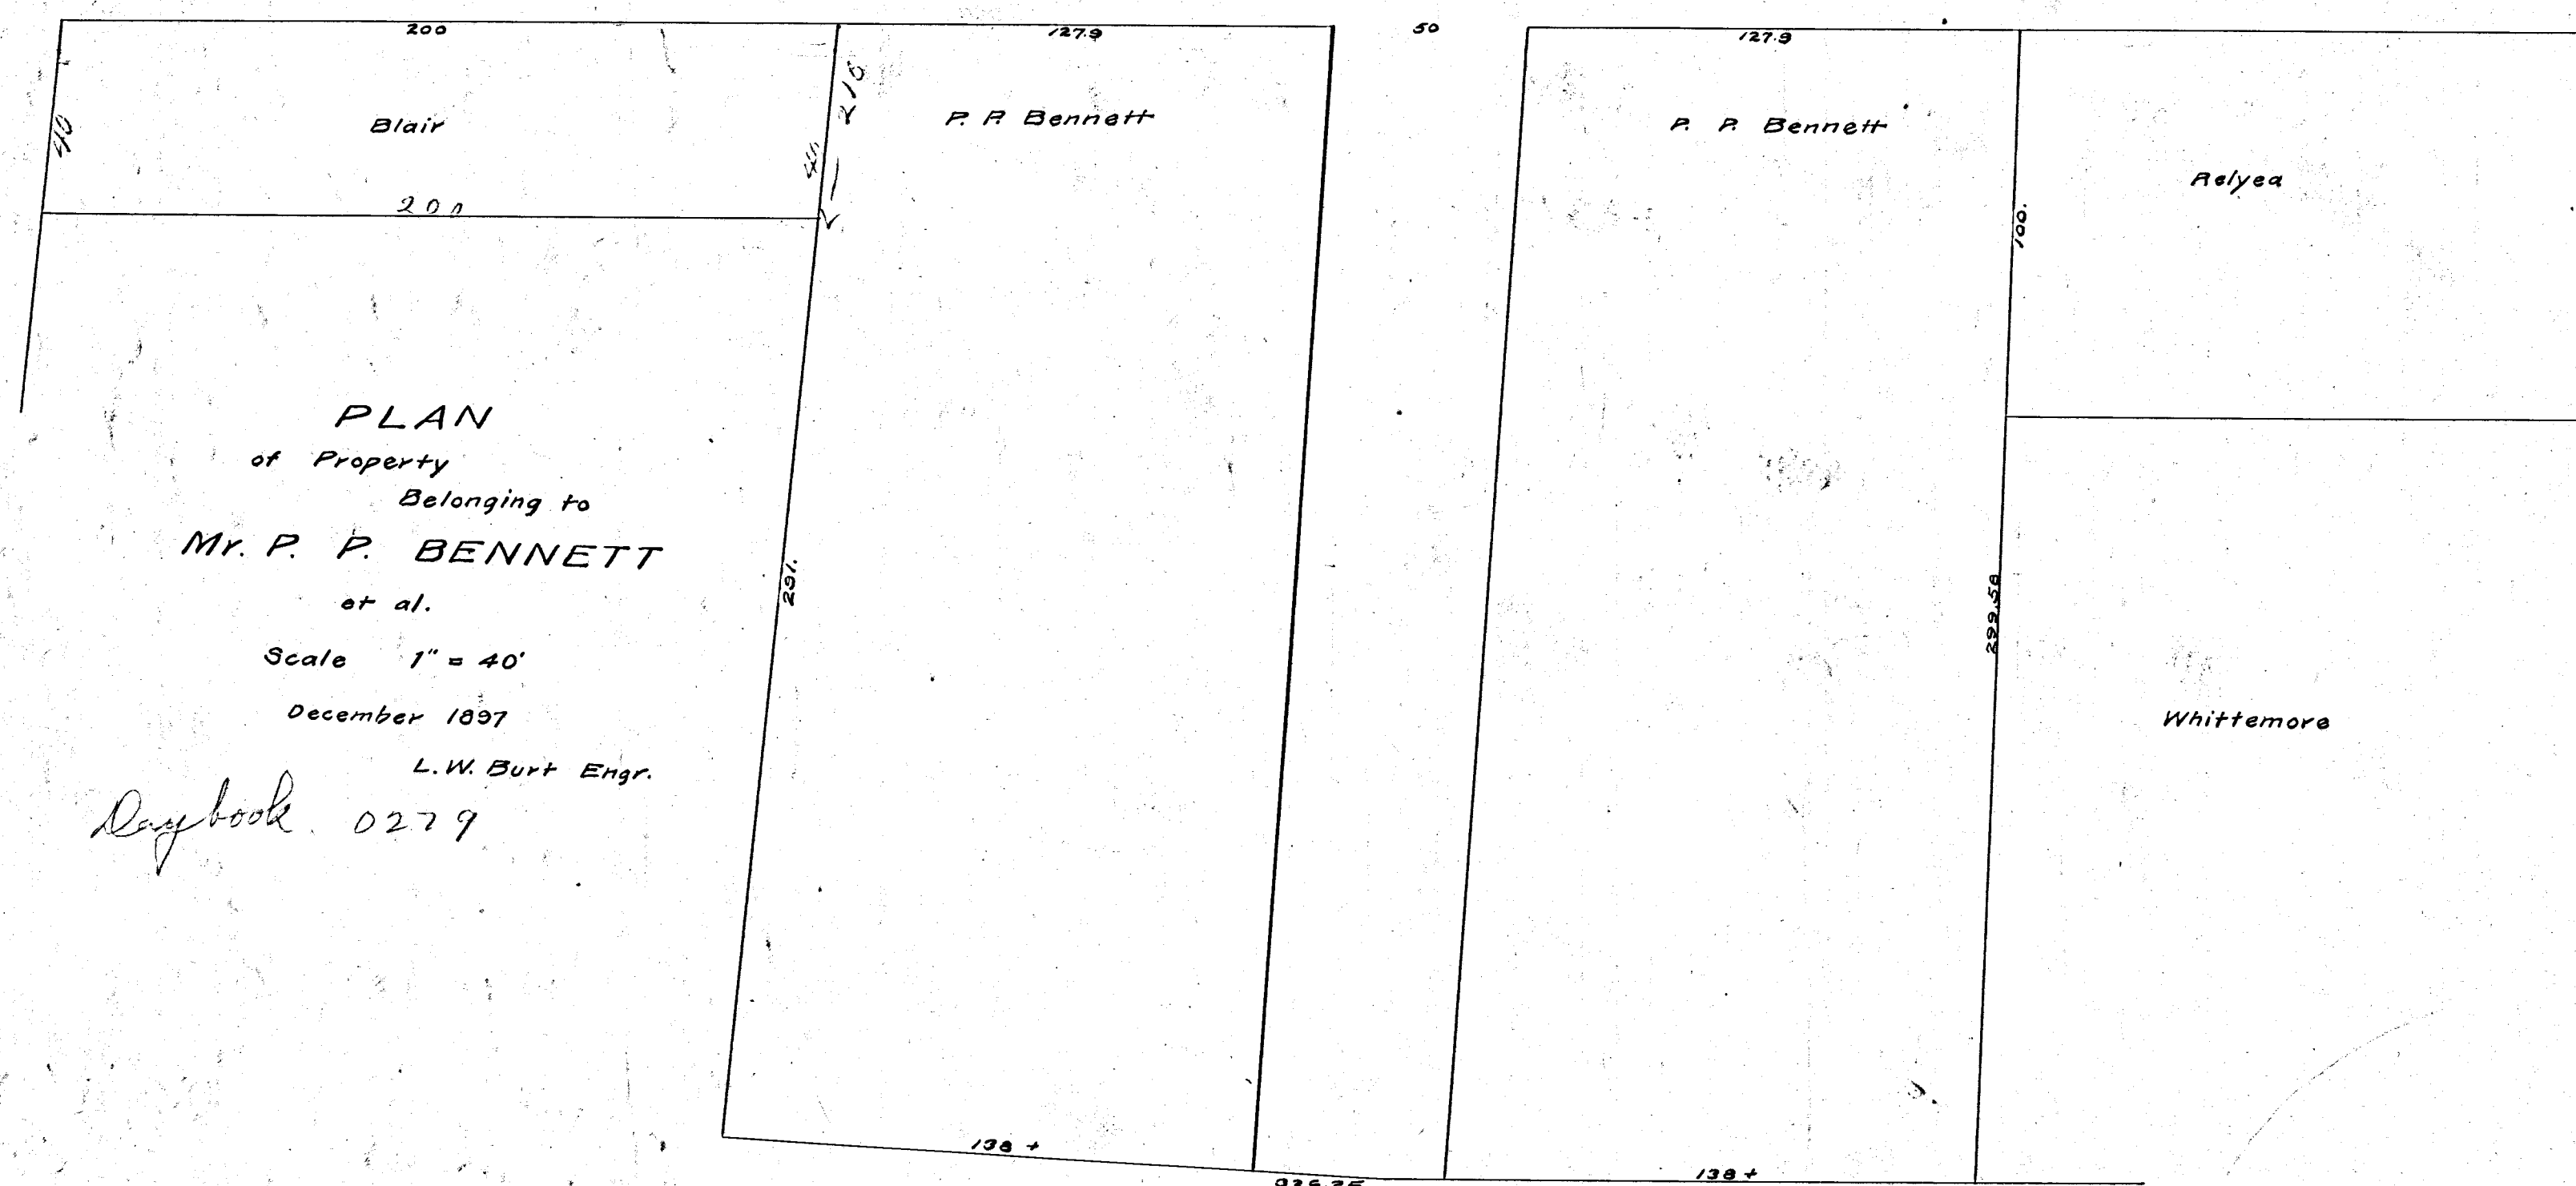

Daybook 0279