


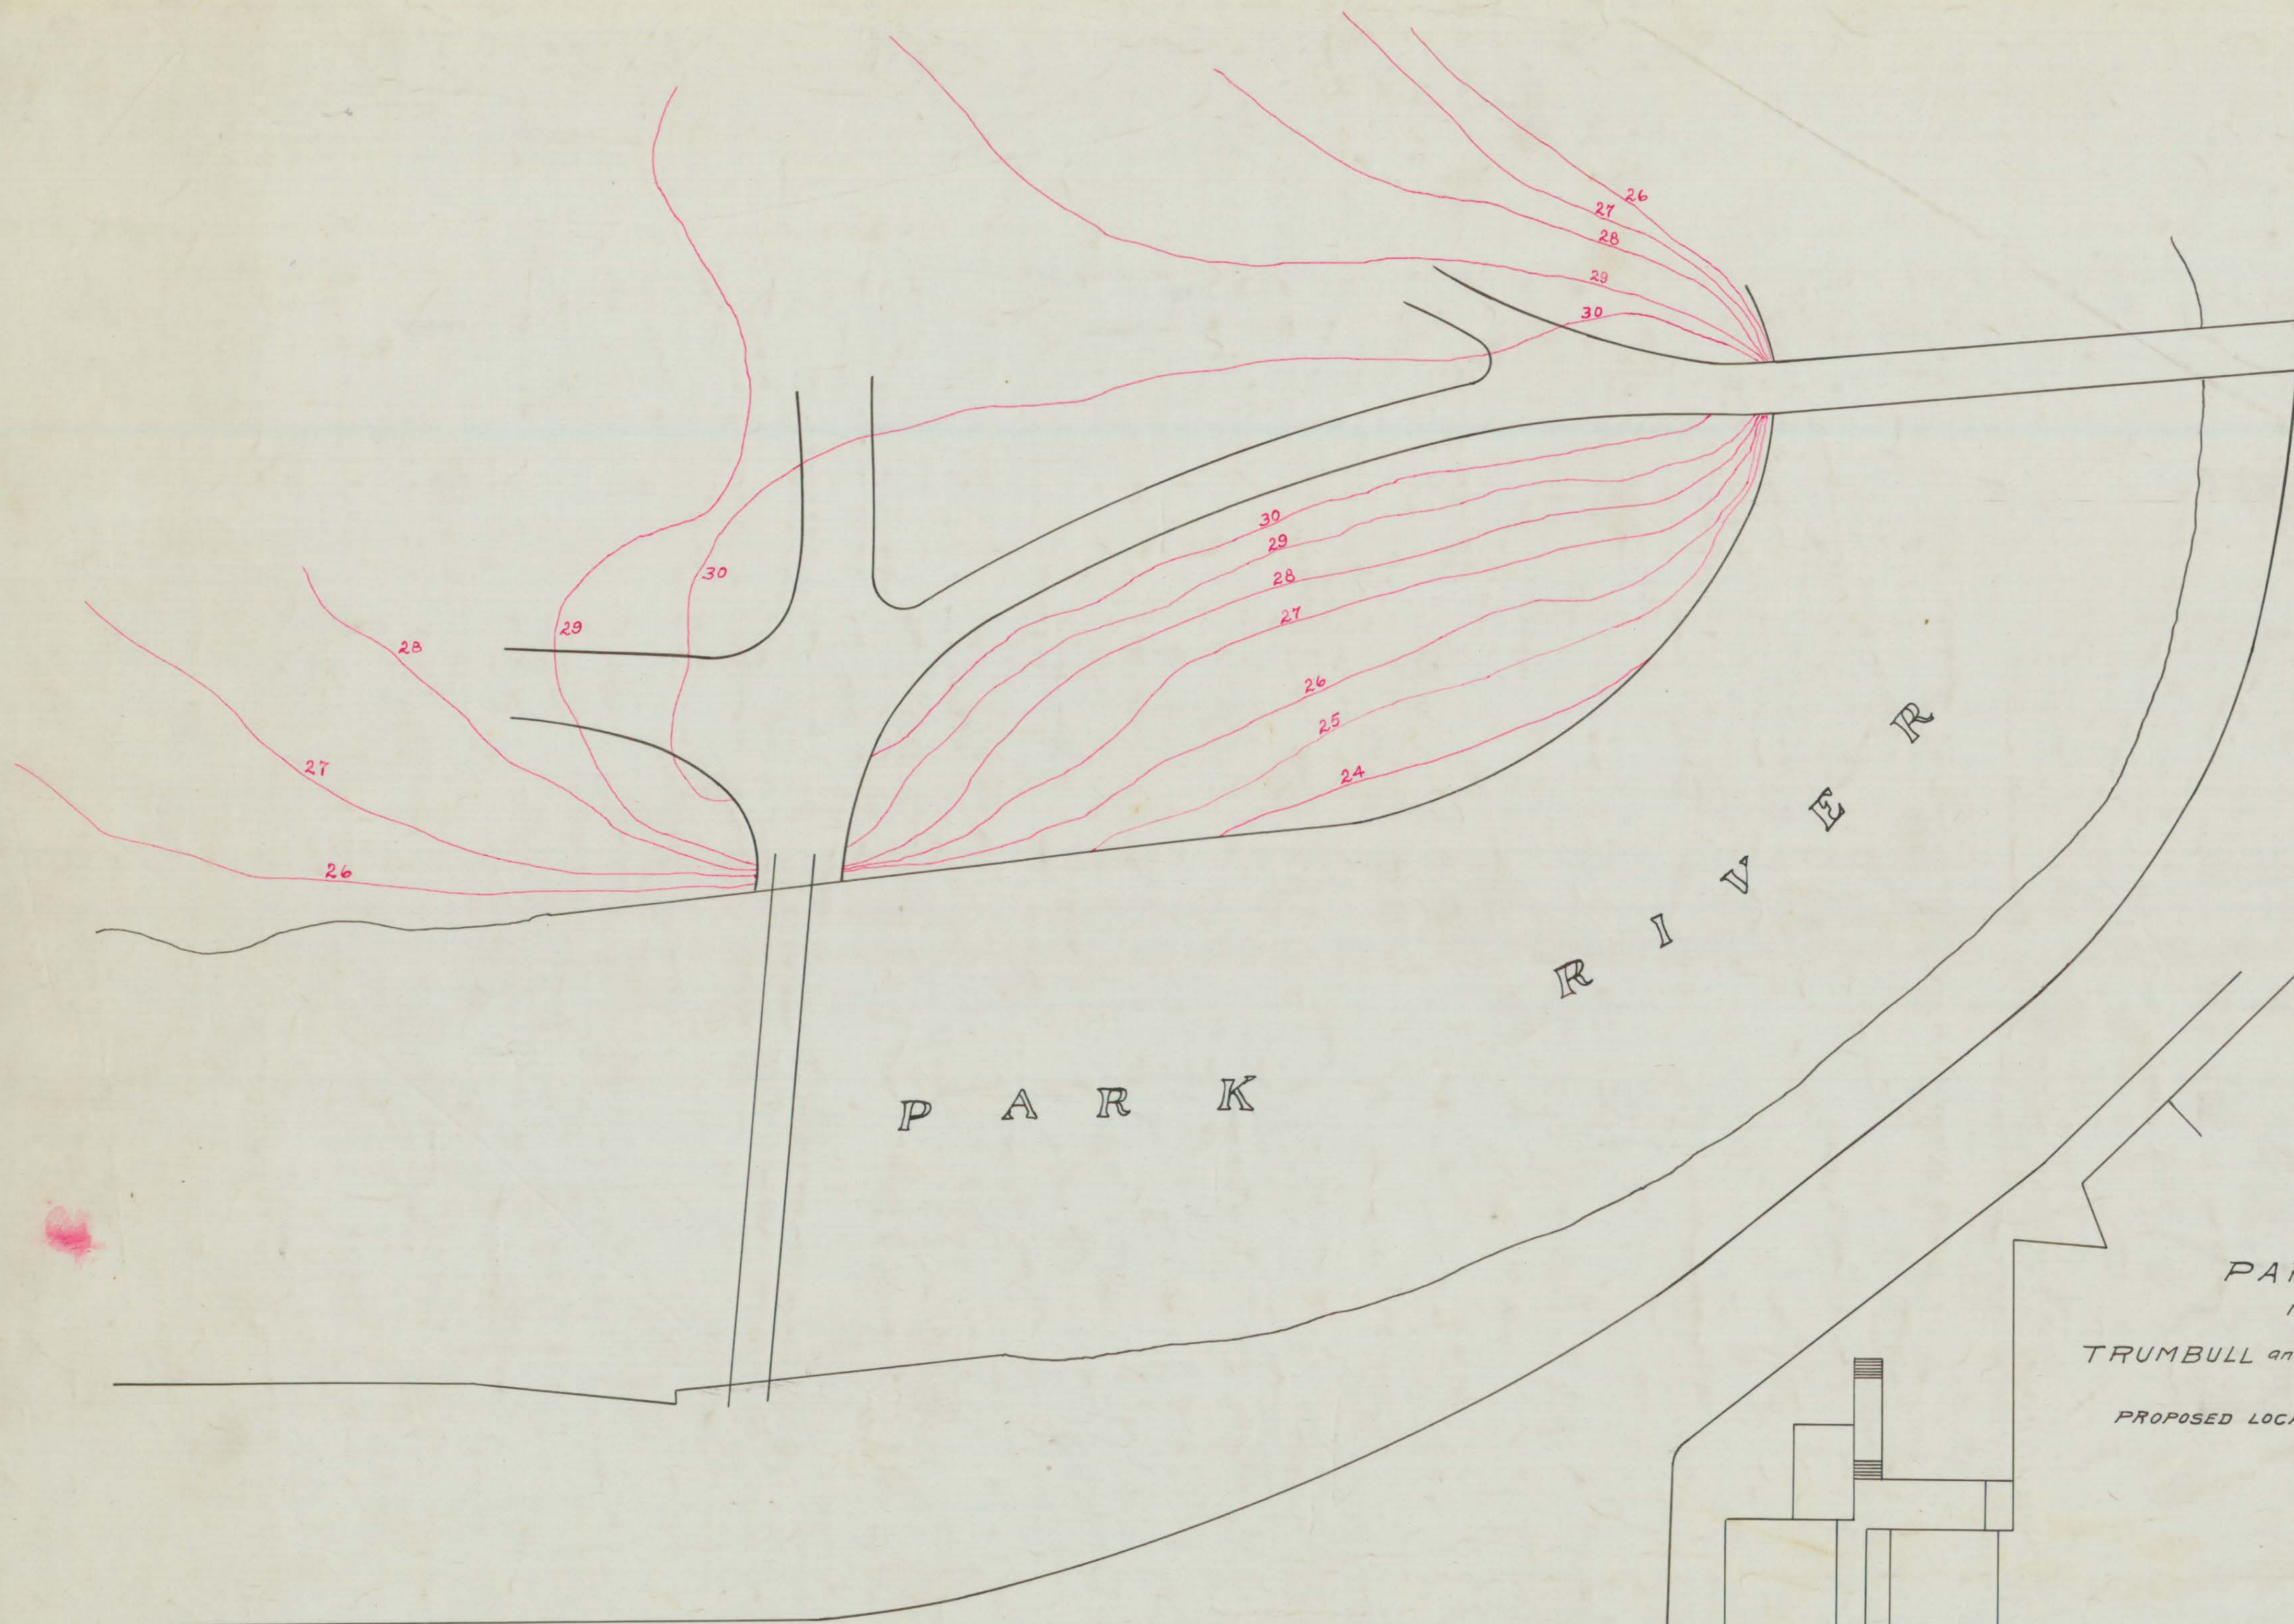

PARK RIVER
in vicinity of
TRUMBULL and MULBERRY STREETS
Showing
PROPOSED LOCATION OF NEW BRIDGES
Scale 1"=20'

OFFICE OF CITY ENGINEER
HARTFORD CONN.
Date Apr. 15, 1908 Day Book No. C2033
Drawer ~~100~~ 204 Sheet ~~1~~ 26