




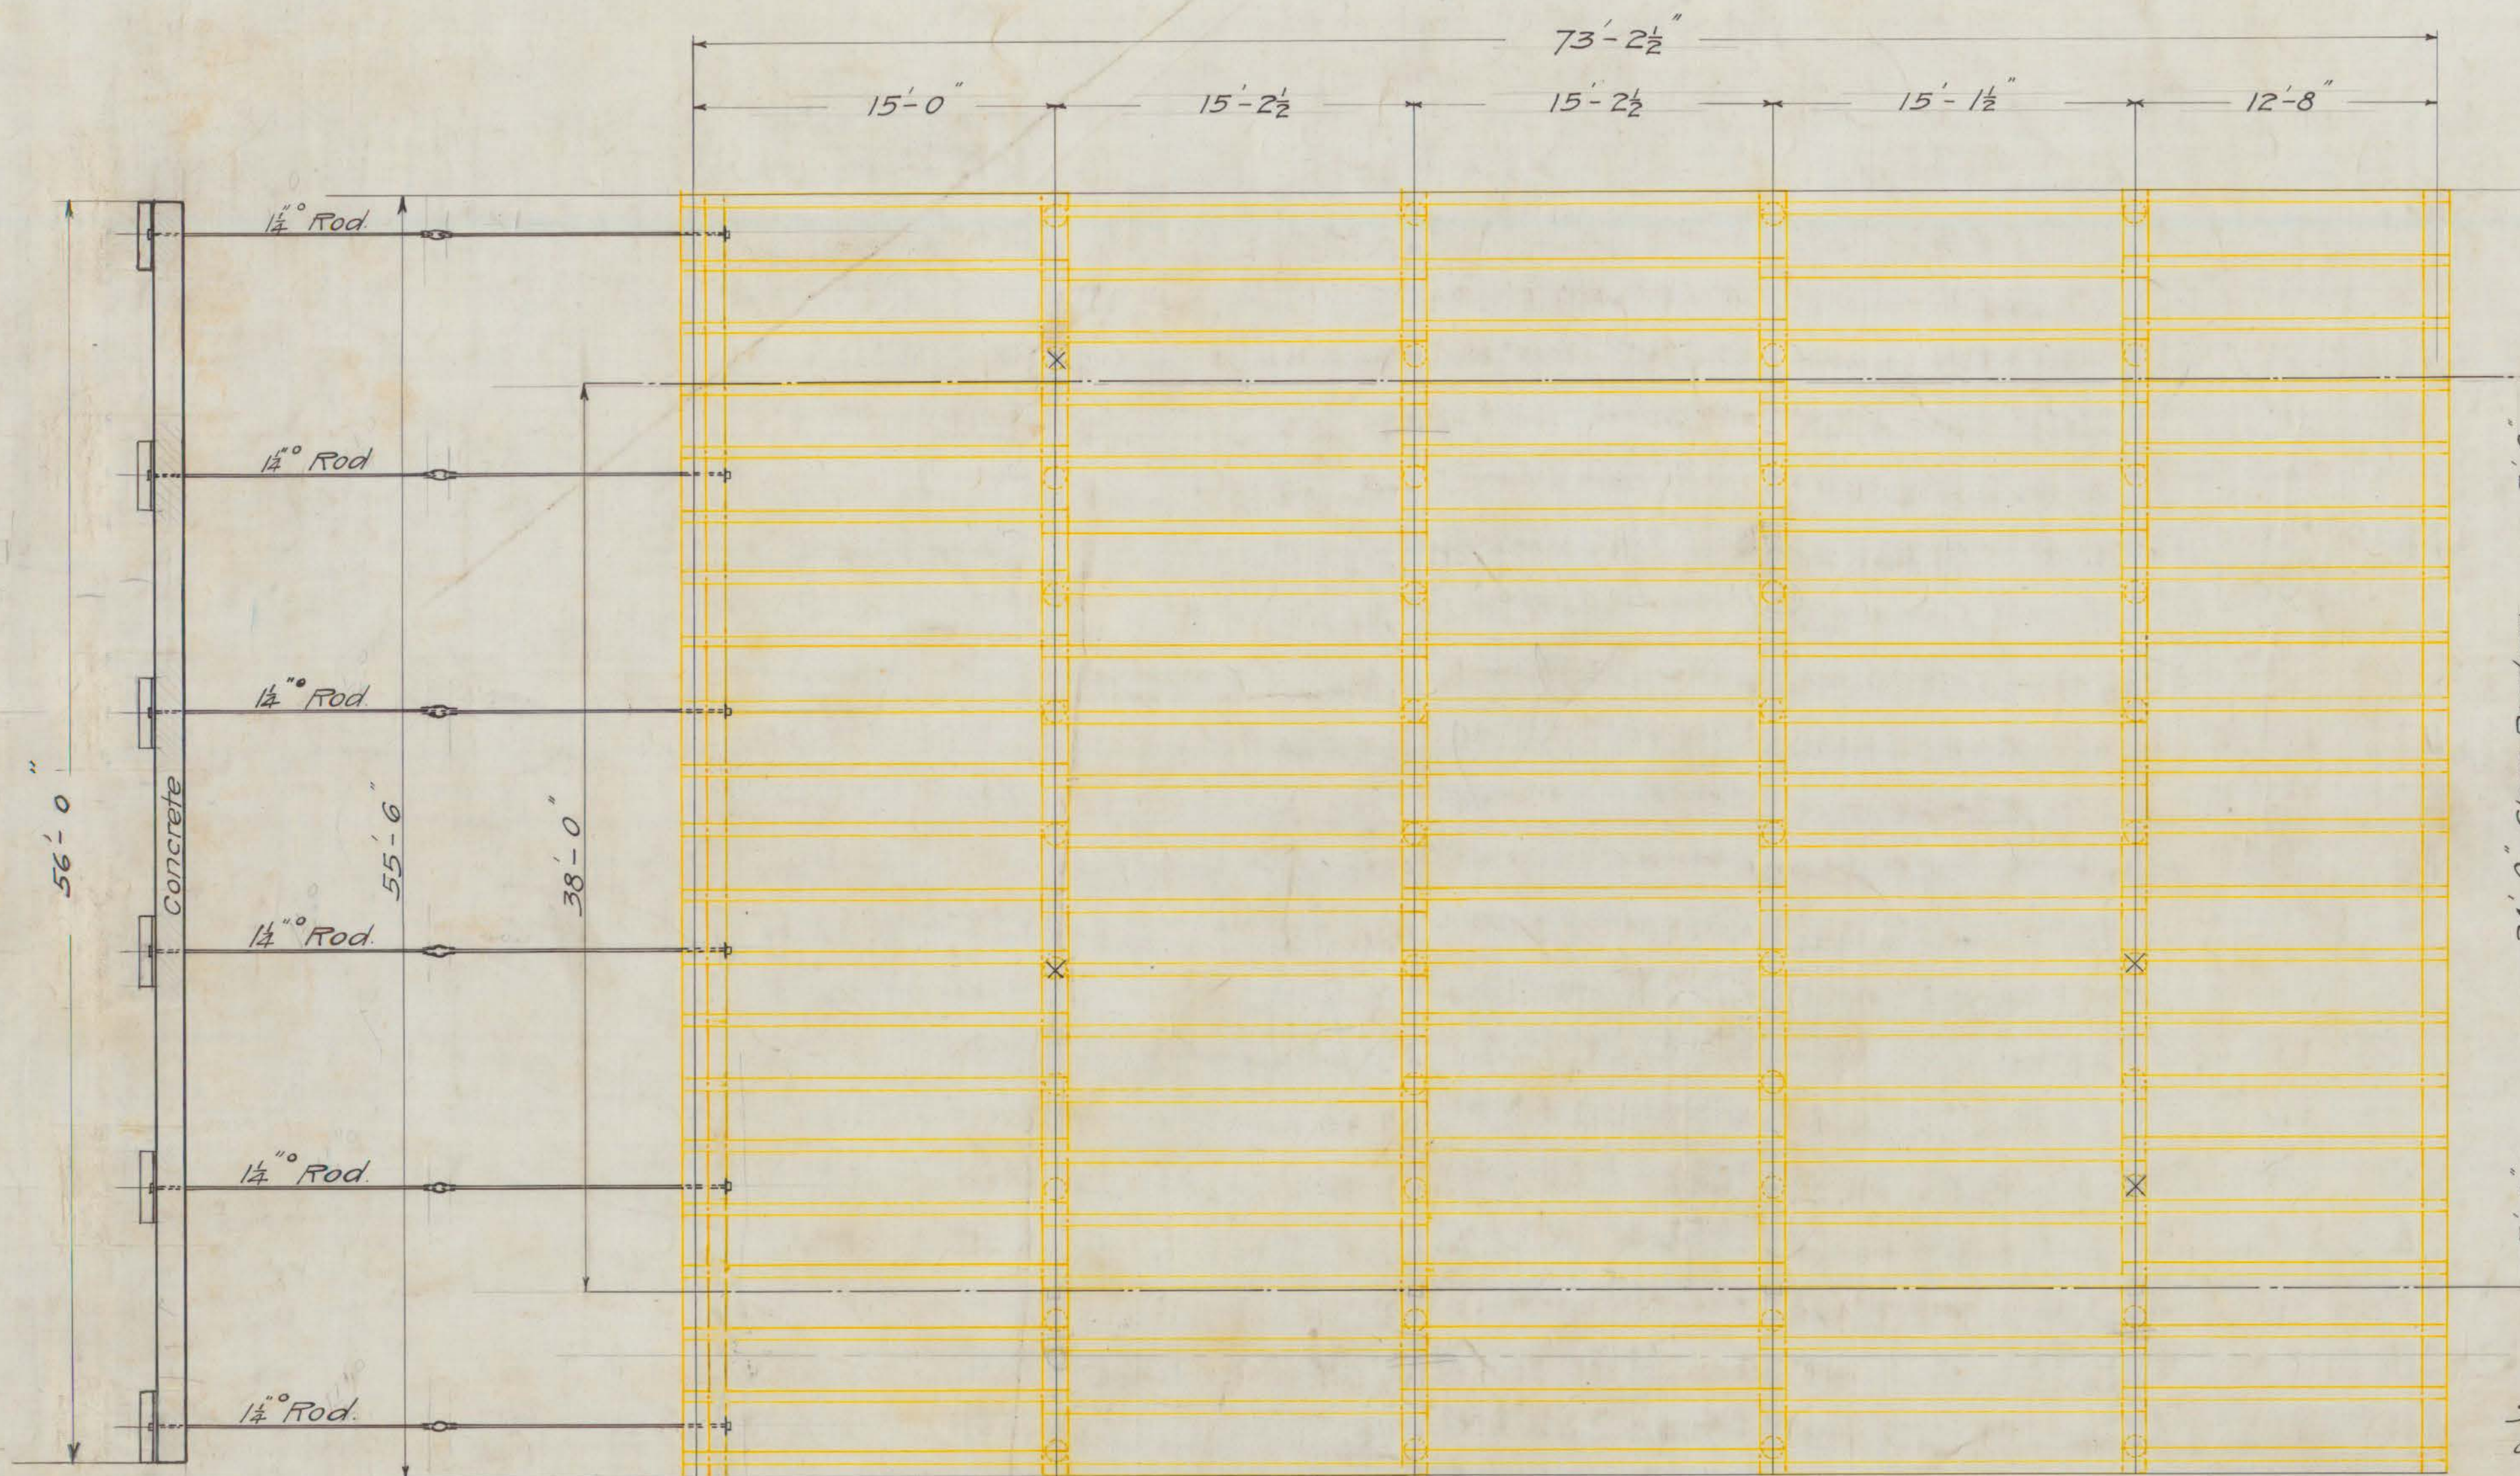

Plan

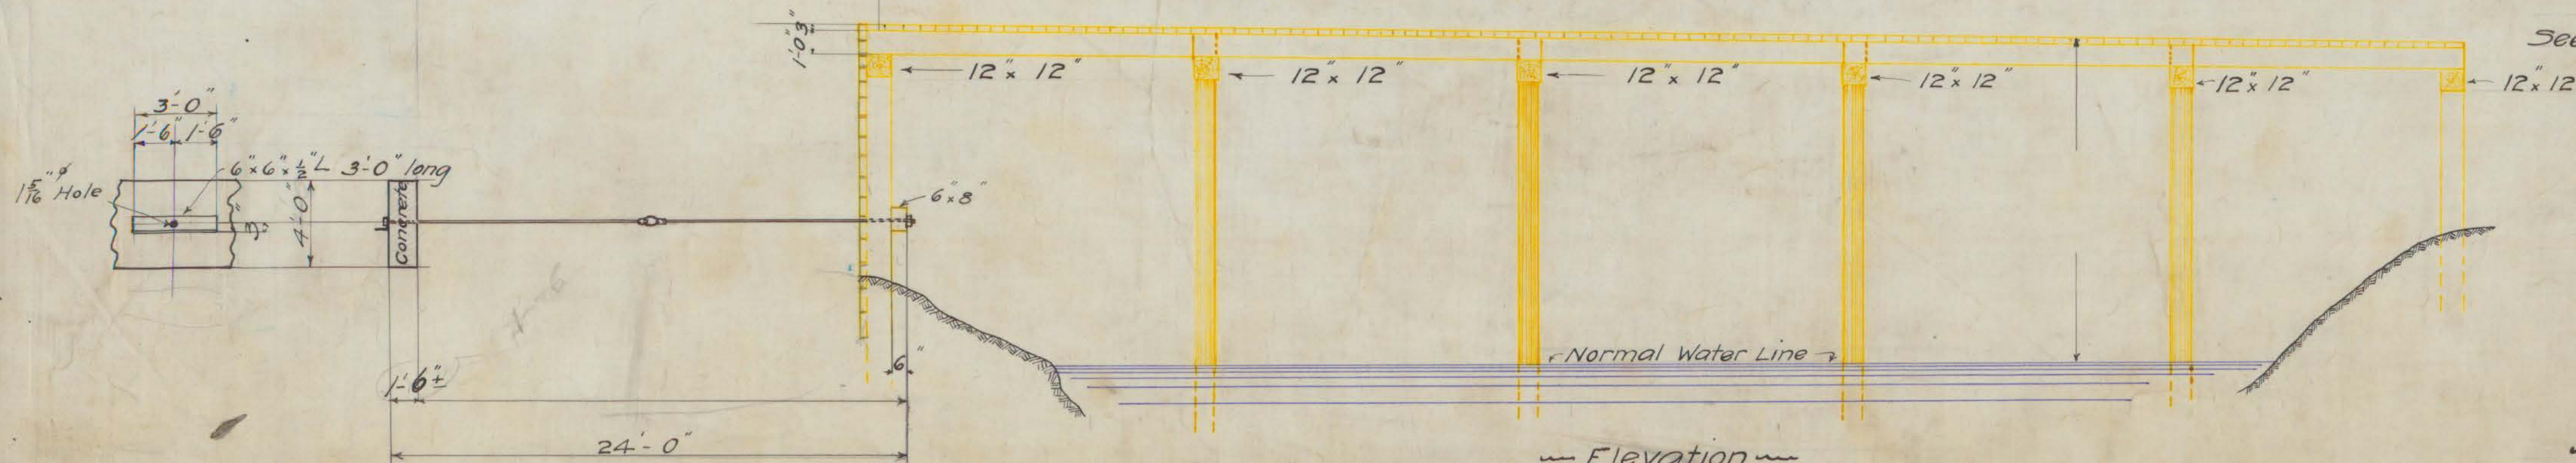


Elevation

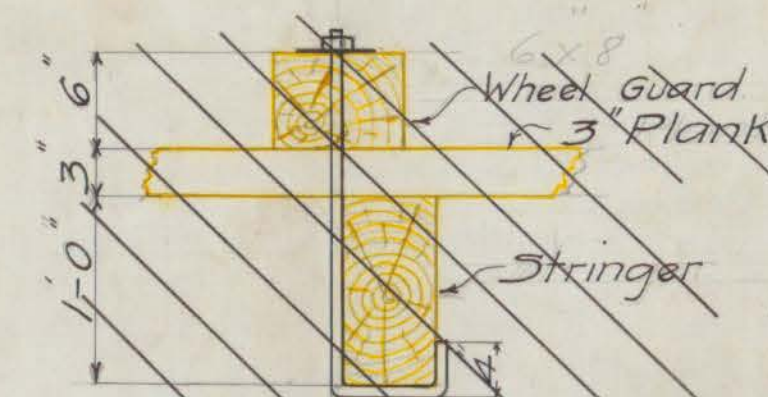

Detail at Wheel Guard

Scale One inch = One foot.

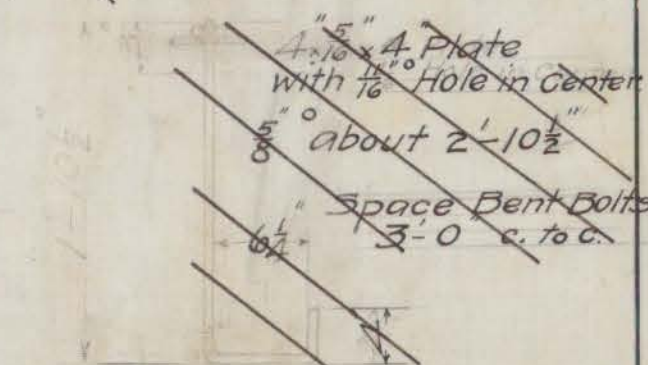

Detail of Bent Bolt

Cross Section of Reconstructed Bridge

Existing Bridge Consists of 21 Lines of 6x12 Stringers Supported by 12x12 Girders on Piles and has 3" Plank Surface.

Note all Piles Marked ⊗ to be removed by Contractor 9/30 all piles outside of lines of new floor. See Specification in connection with this Plan.

Scale 3/16 inch = One foot Except for Details.

Plan for Removing and Renewing Portion of Boulevard Bridge

over Park River

Drawer 102 Sheet 3
Day Book No 02014 March 1908
Department of Engineering
Hartford Conn