


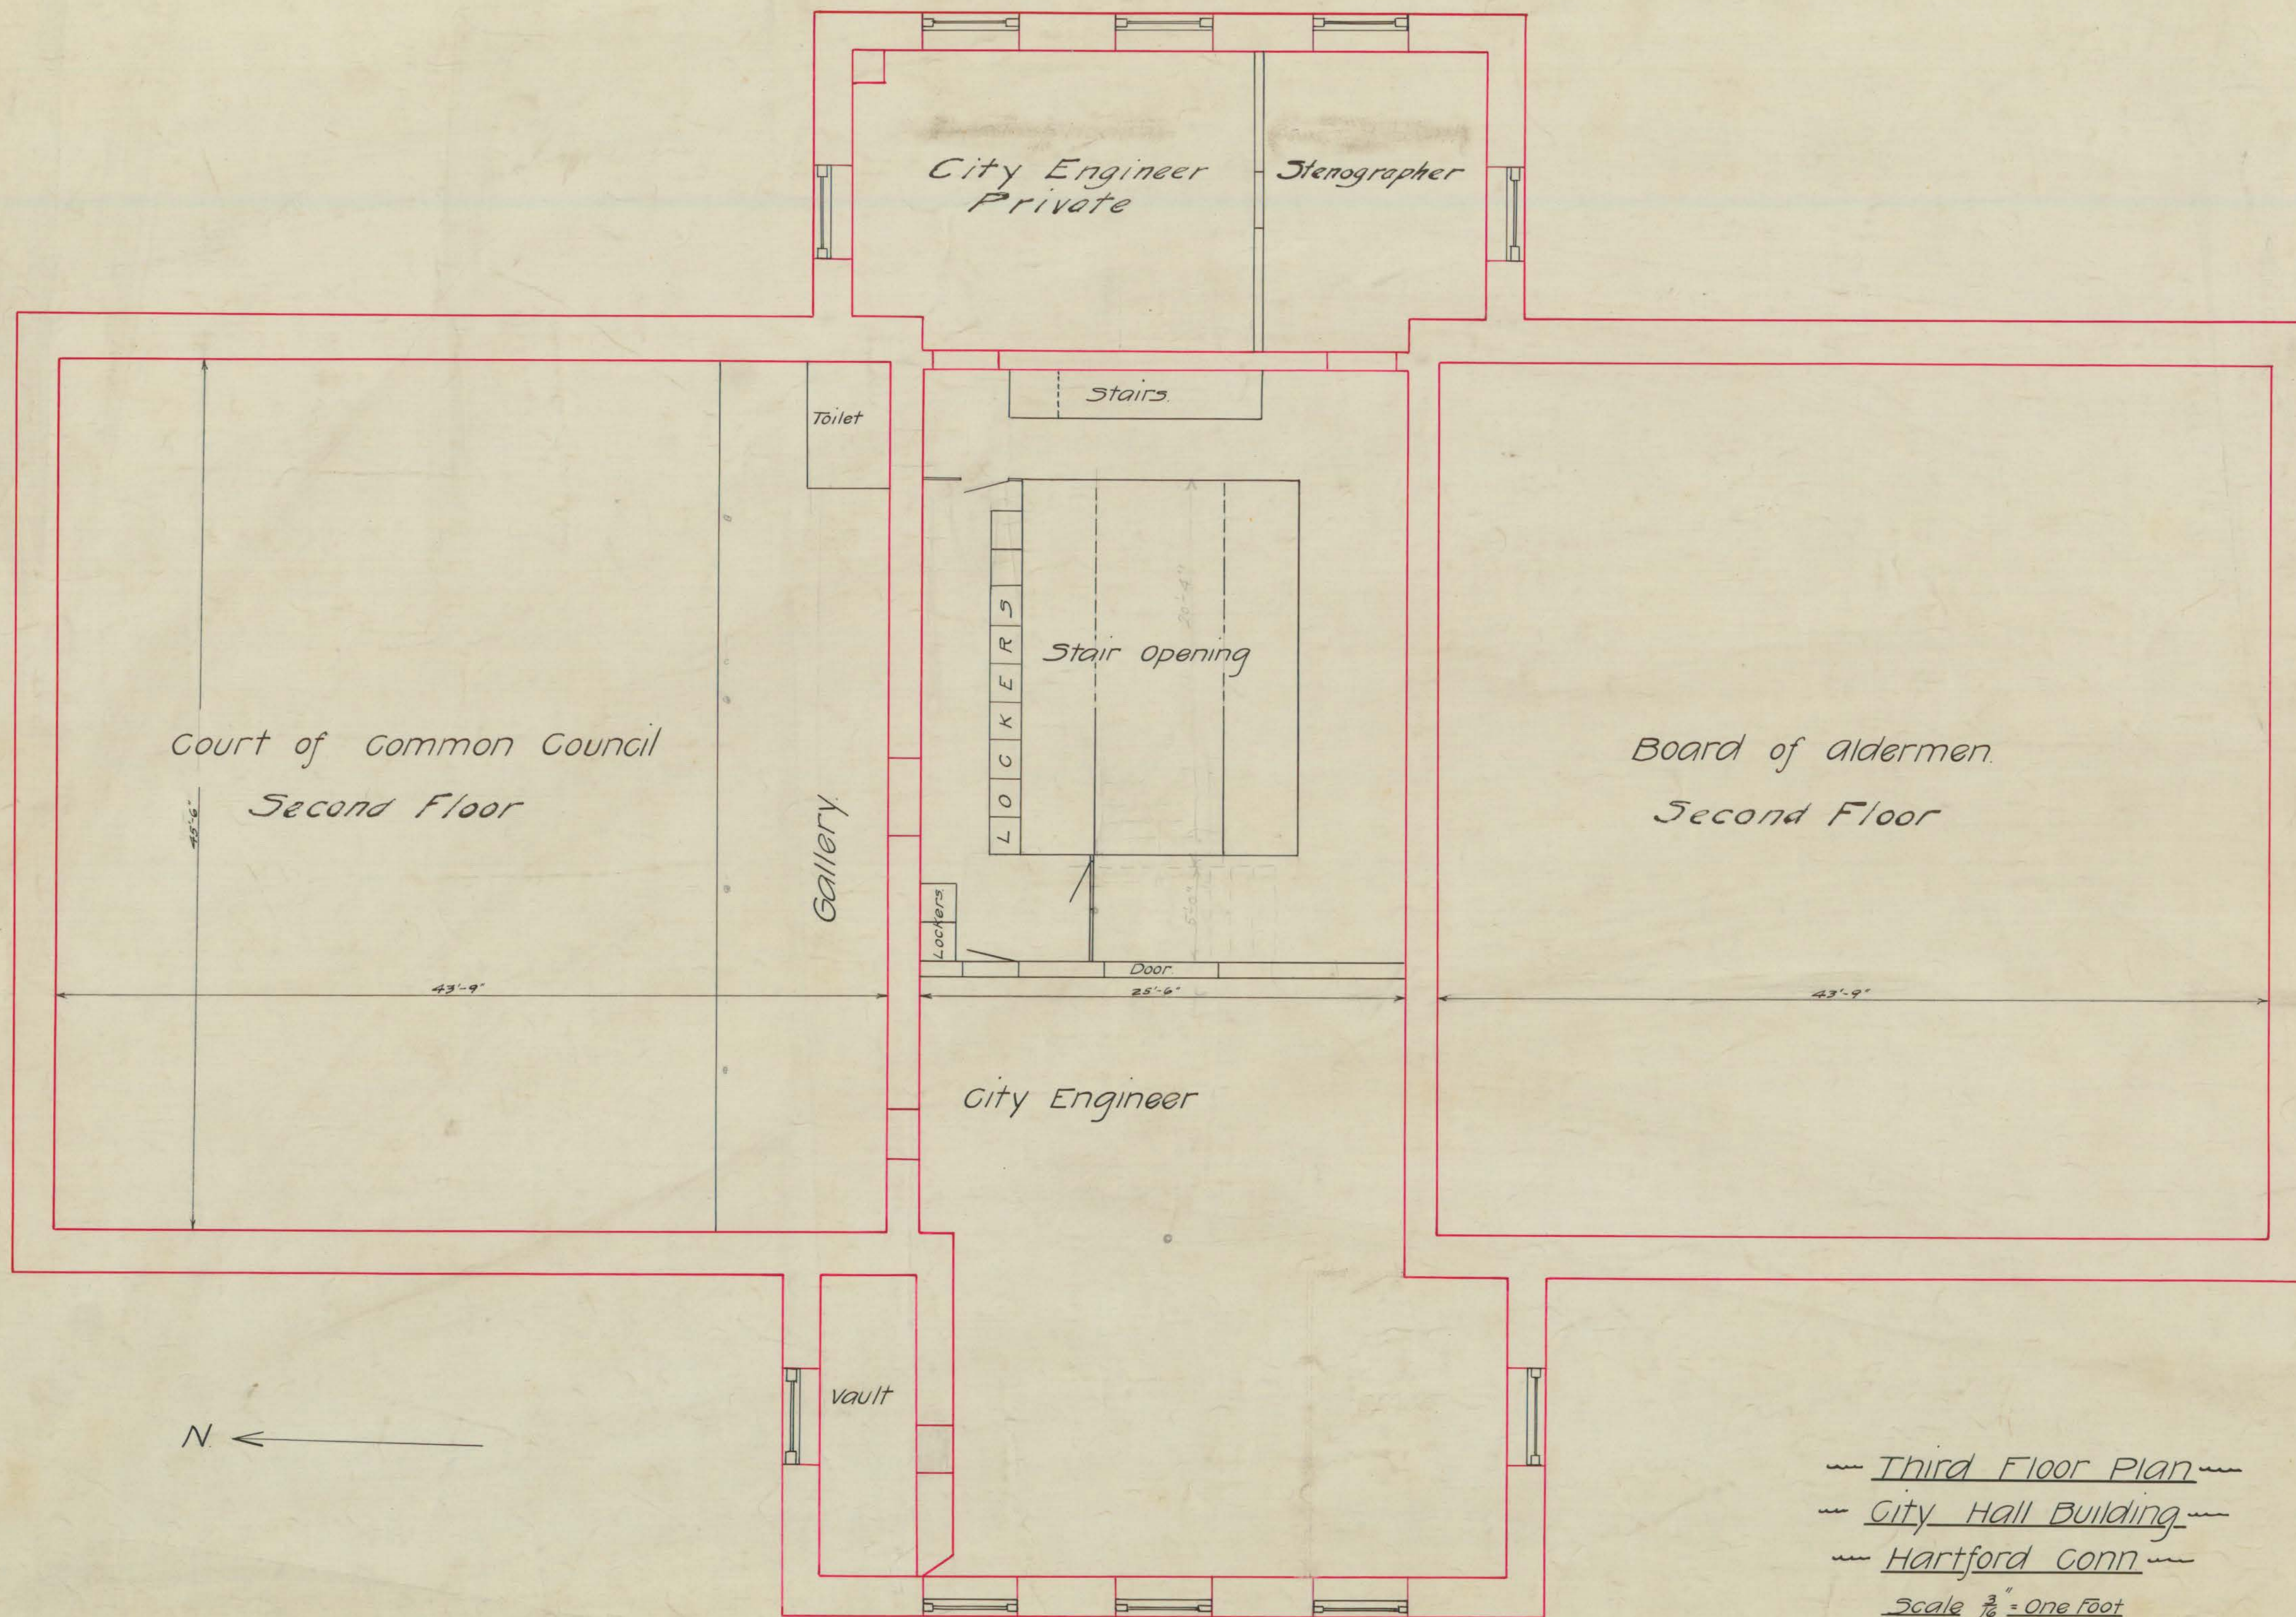

Third Floor Plan
 City Hall Building
 Hartford Conn
 Scale $\frac{3}{16}$ " = One Foot