



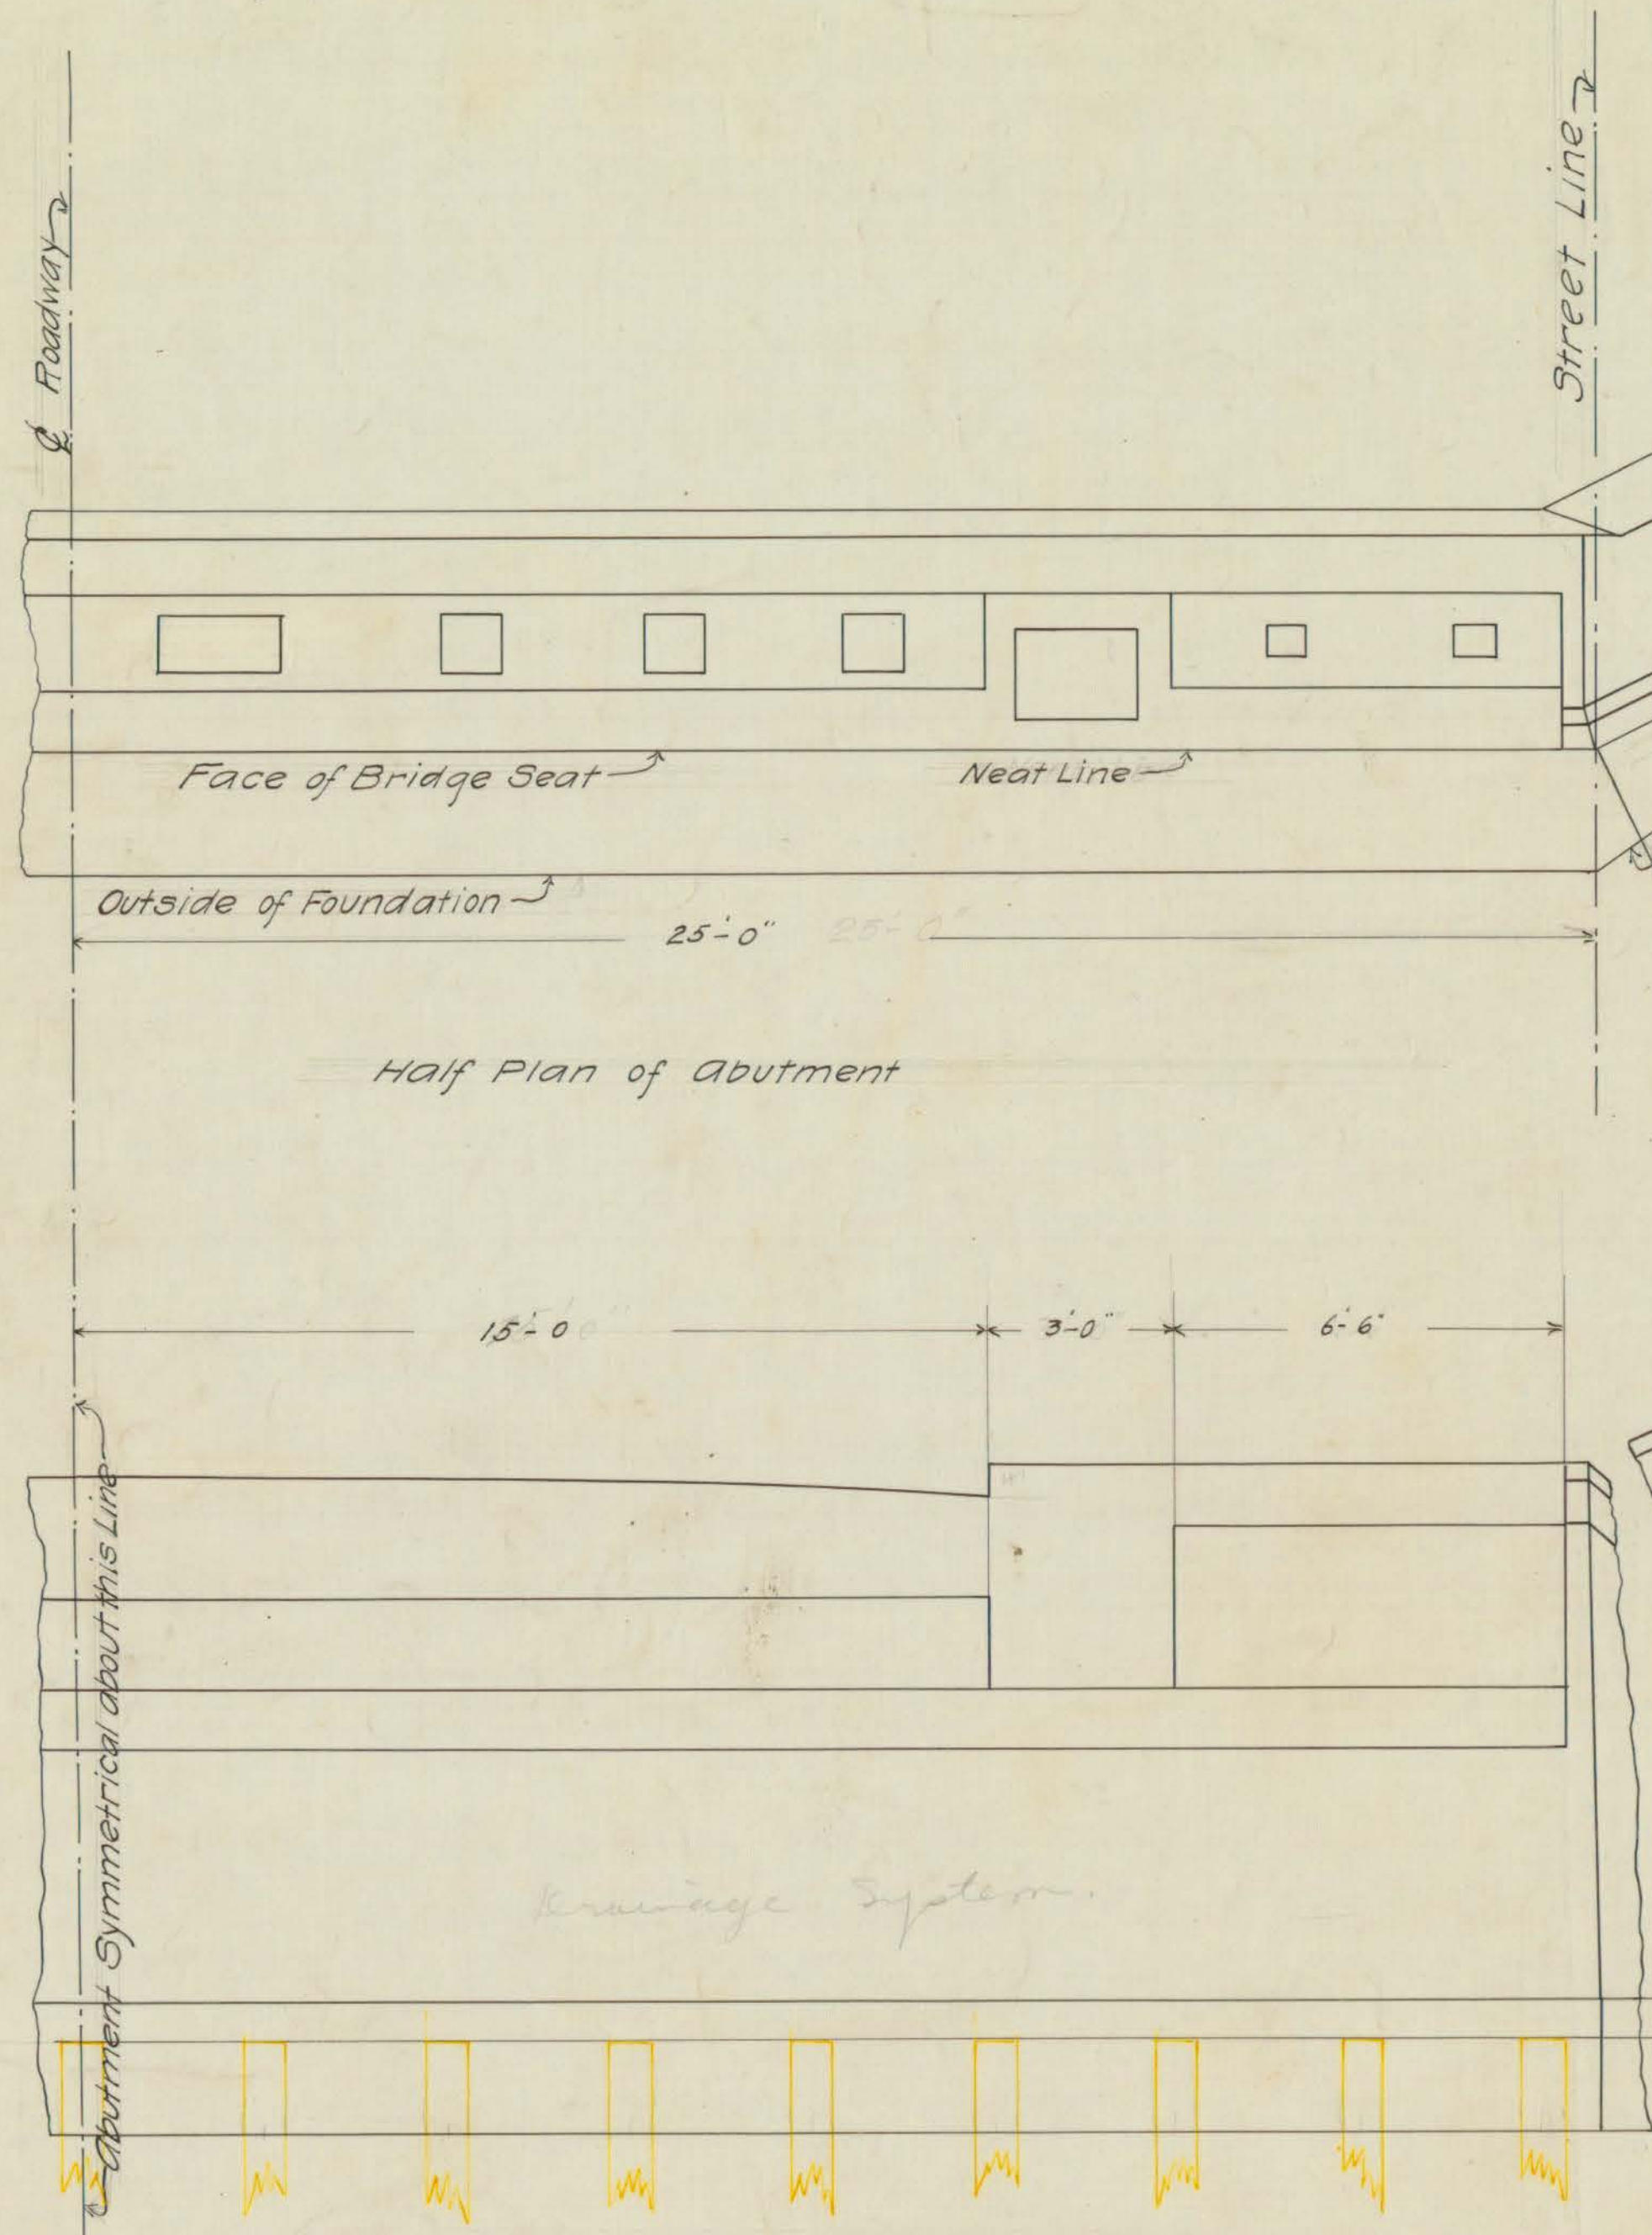


Half Elevation of Abutment
Two Complete Abutments Required

See Specifications in Connection With this Plan

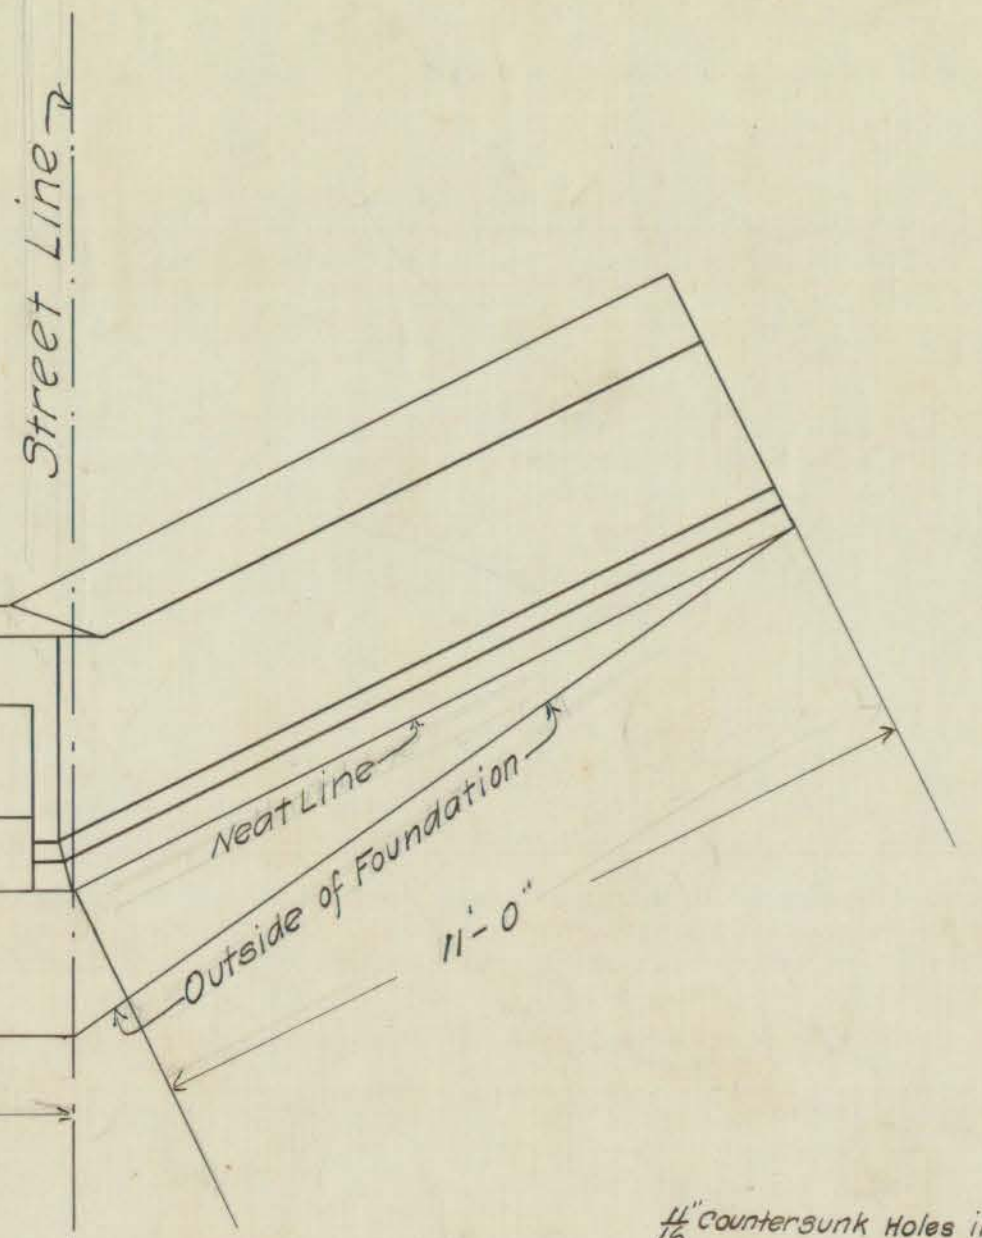


Detail Back of Parapet
Between Girders

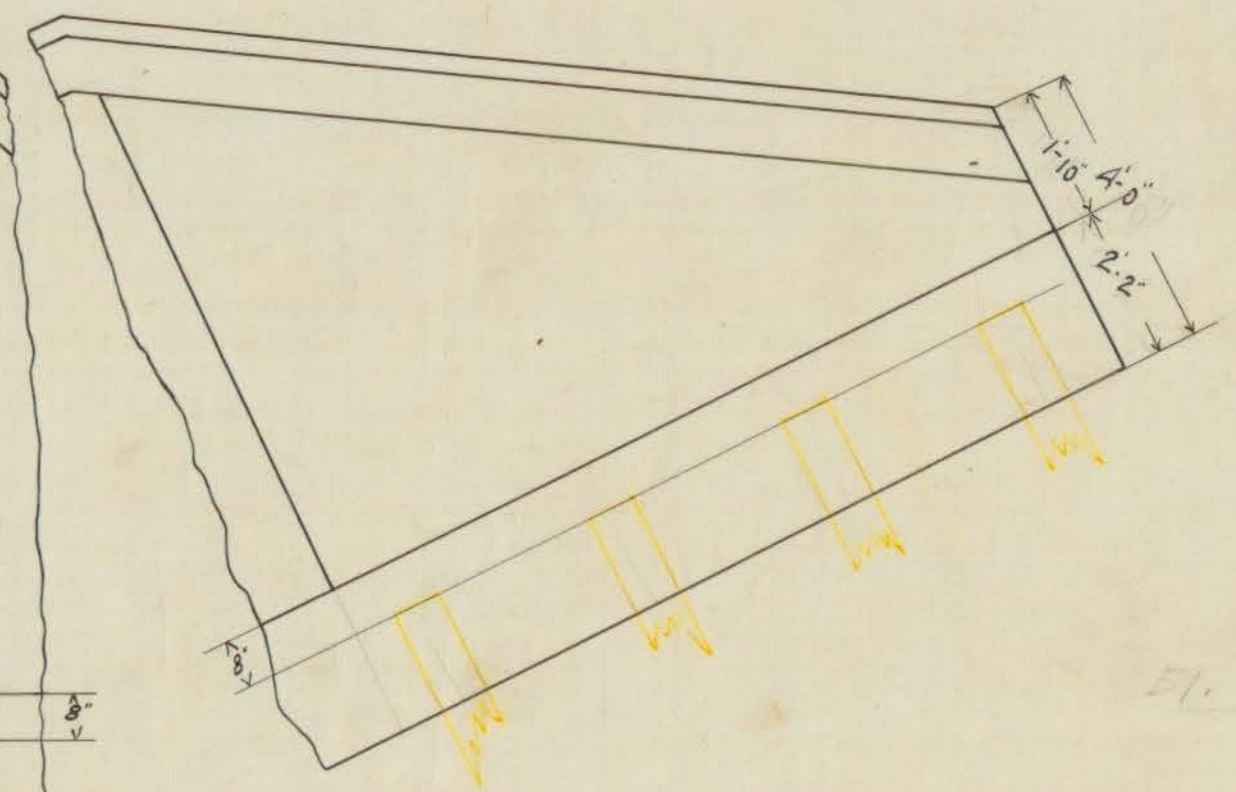

~ Masonry Plan ~
~ Plate Girder Highway Bridge ~
at
~ Newfield Avenue ~
over
~ Park River ~

Key Plan

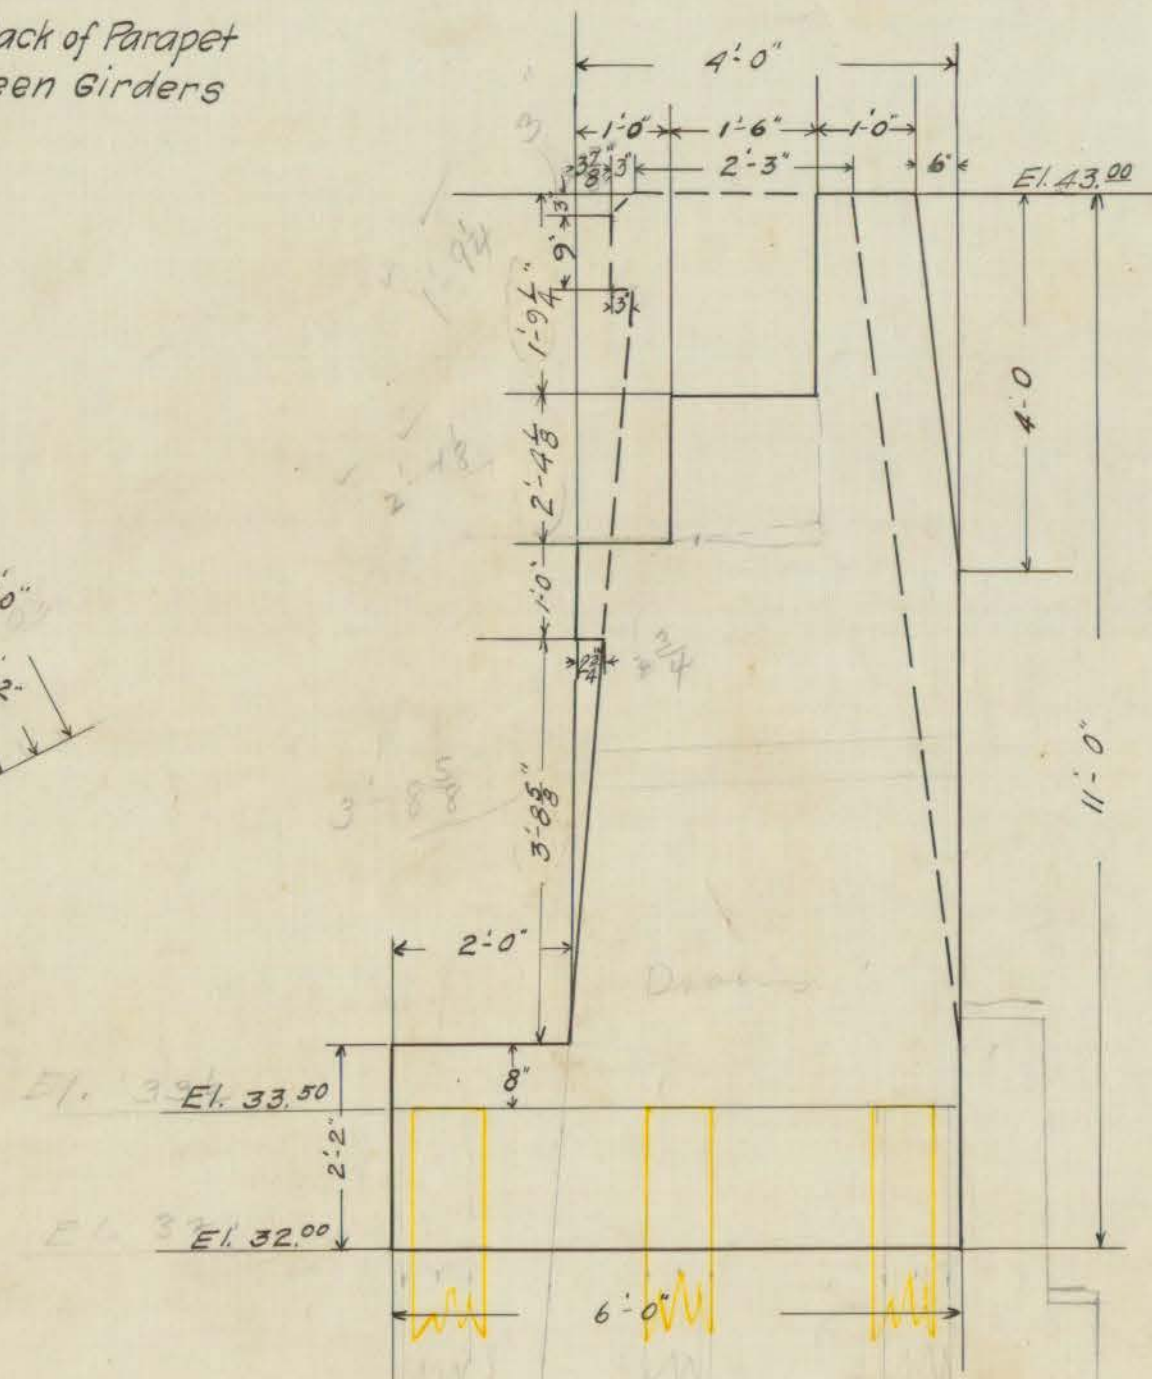

Section of Abutment on Center Line
Broken Lines show Section of Wing Wall