



MAIN STREET

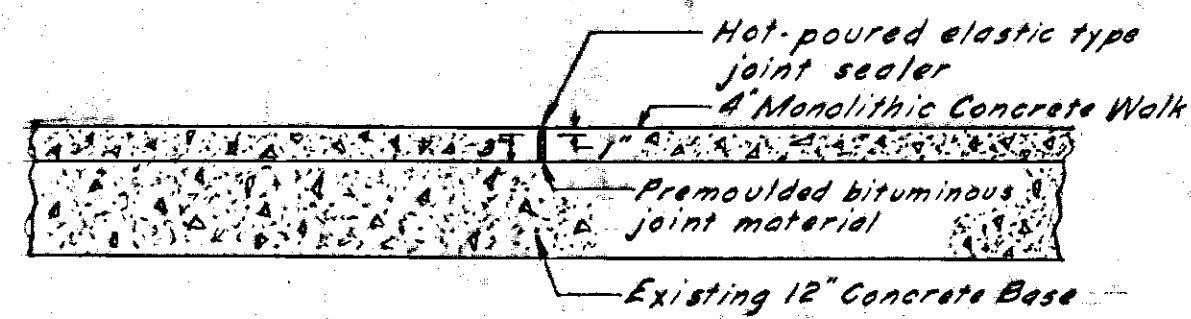

SECTION OF WALK
AND
DETAIL OF JOINT
SCALE $\frac{1}{2}'' = 1'$

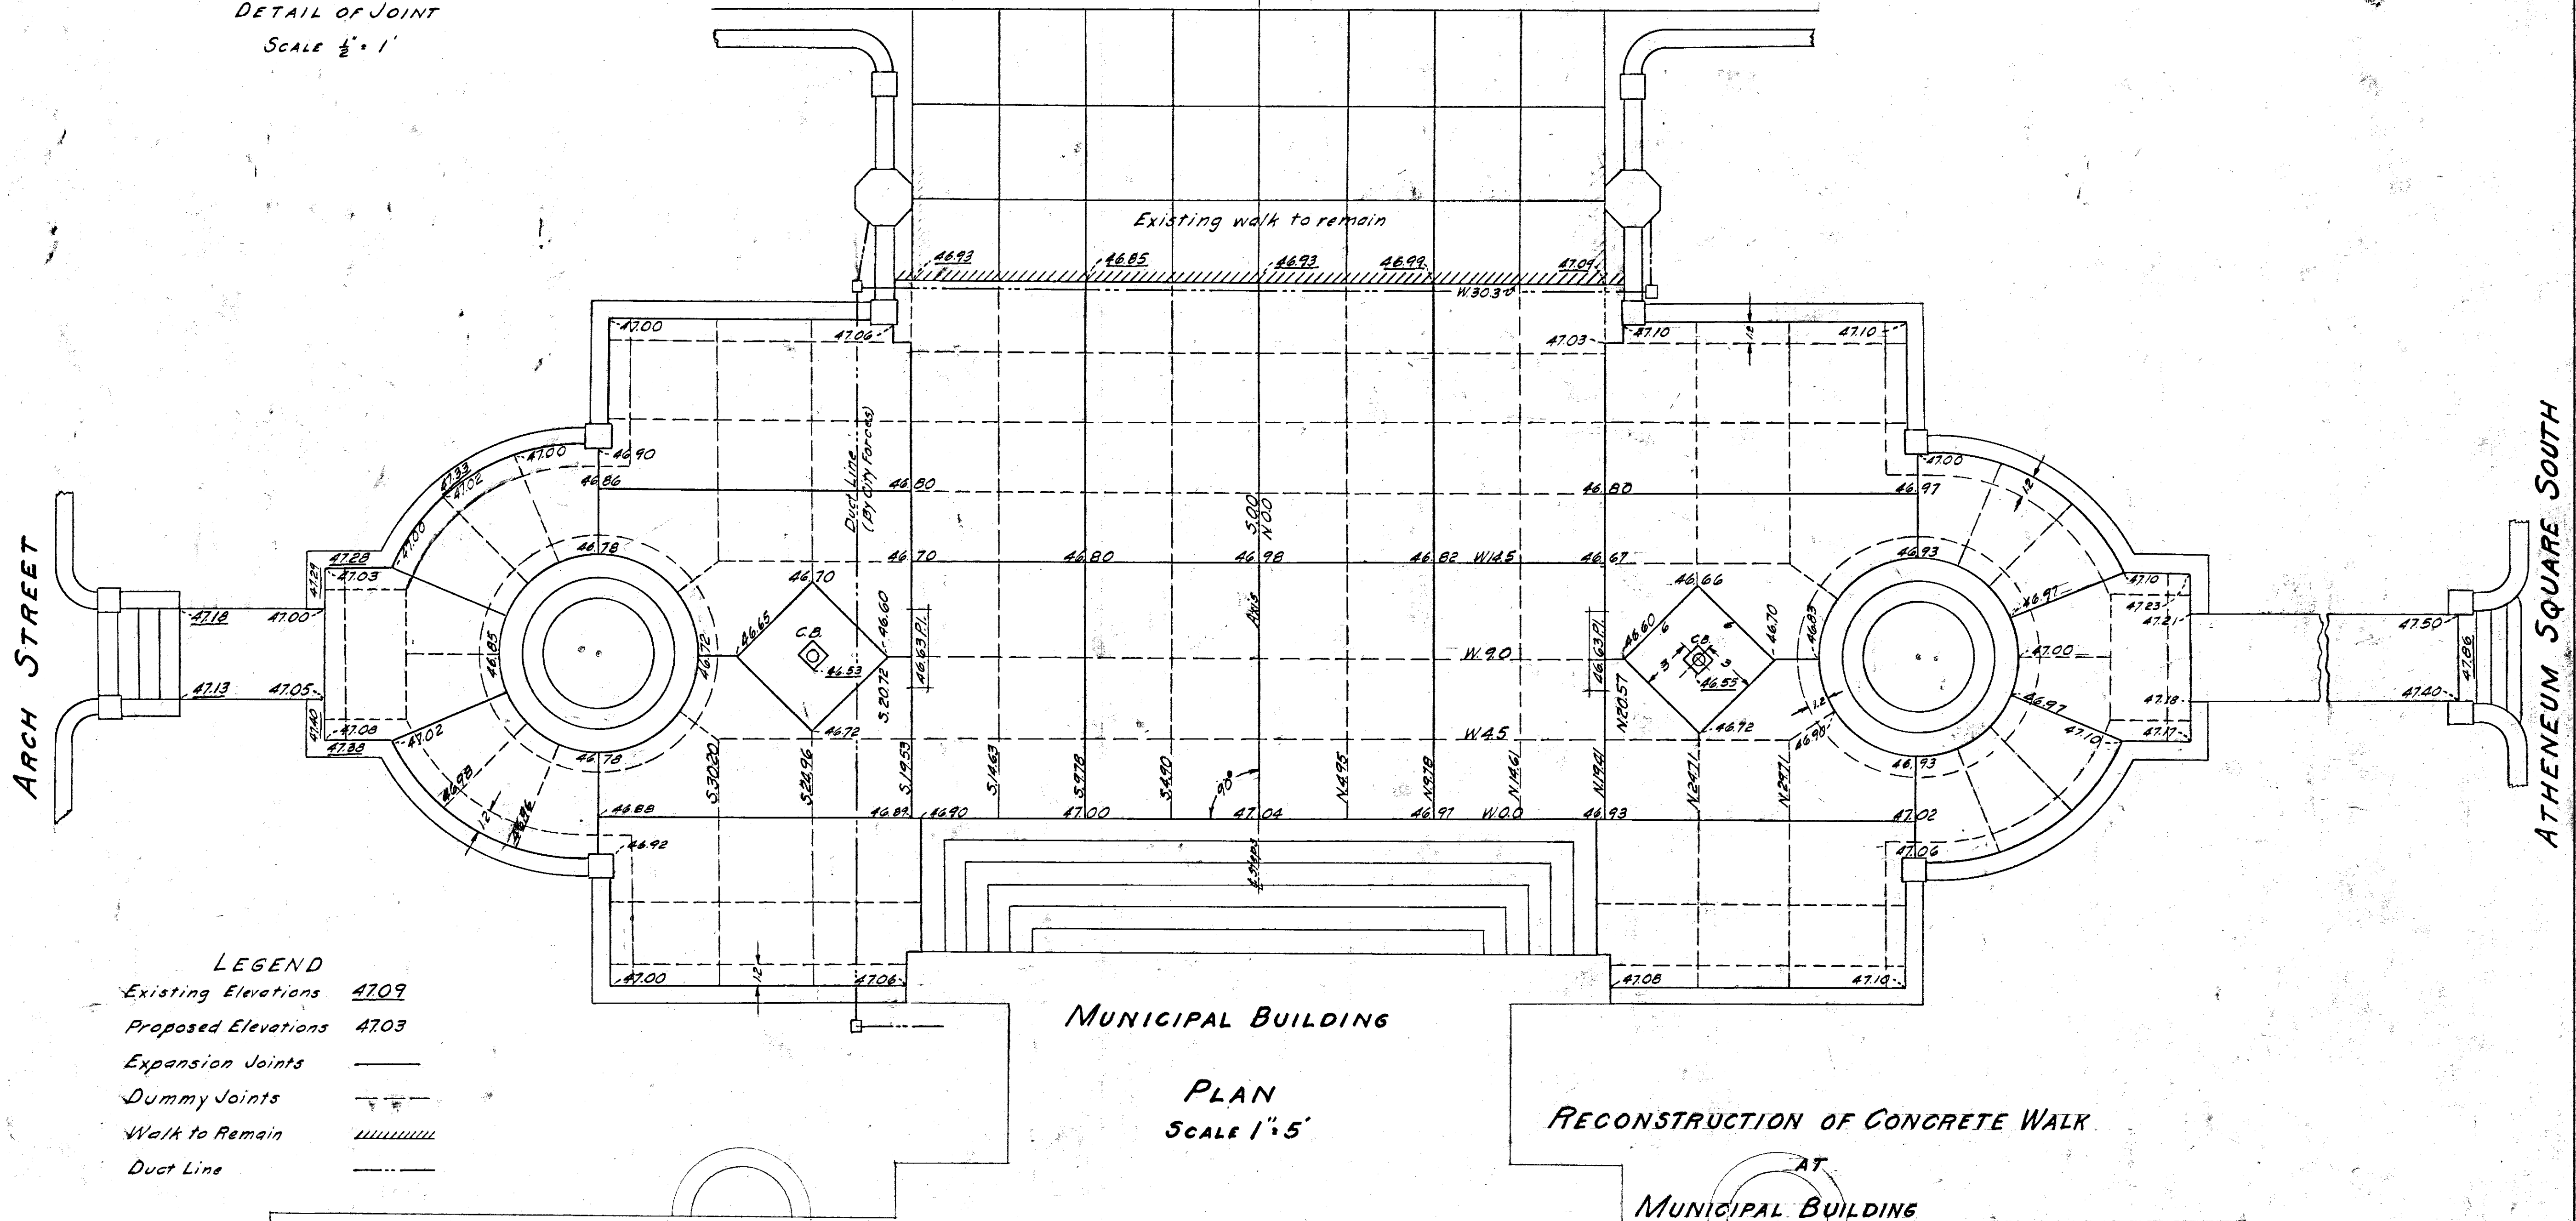

- LEGEND
- Existing Elevations 47.09
 - Proposed Elevations 47.03
 - Expansion Joints ———
 - Dummy Joints - - - - -
 - Walk to Remain // // // // //
 - Duct Line - - - - -

B.M. - Met. Dist. R-1 Δ cut SW cor granite doorsill
Main St. entrance of Municipal Building El. 50.25

CITY OF HARTFORD
DEPARTMENT OF ENGINEERING
SCALES - AS NOTED MARCH 1954
DAYBOOK No. 09328