

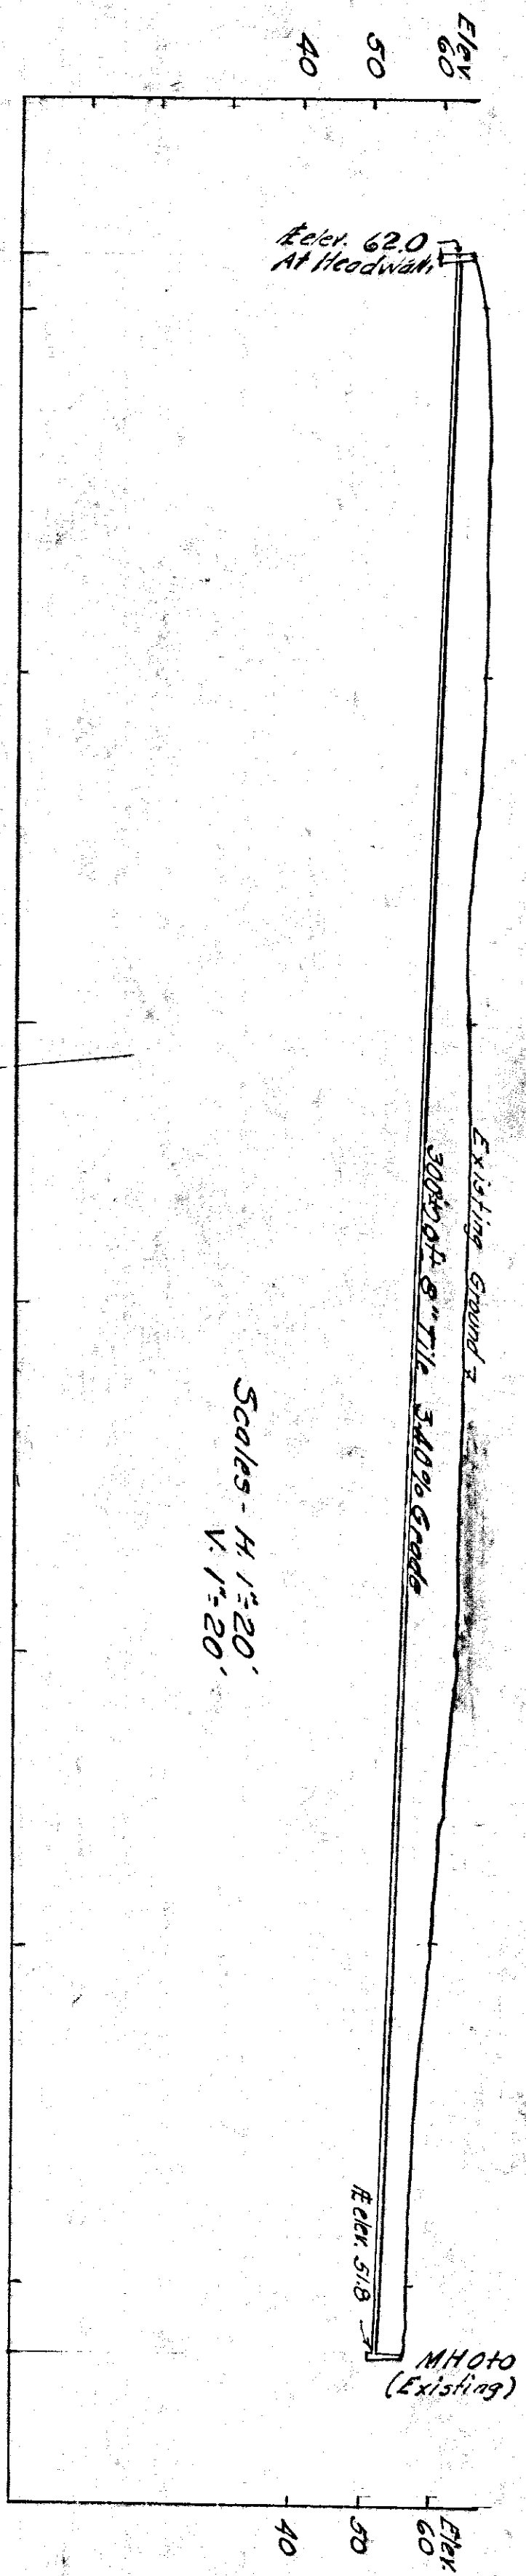


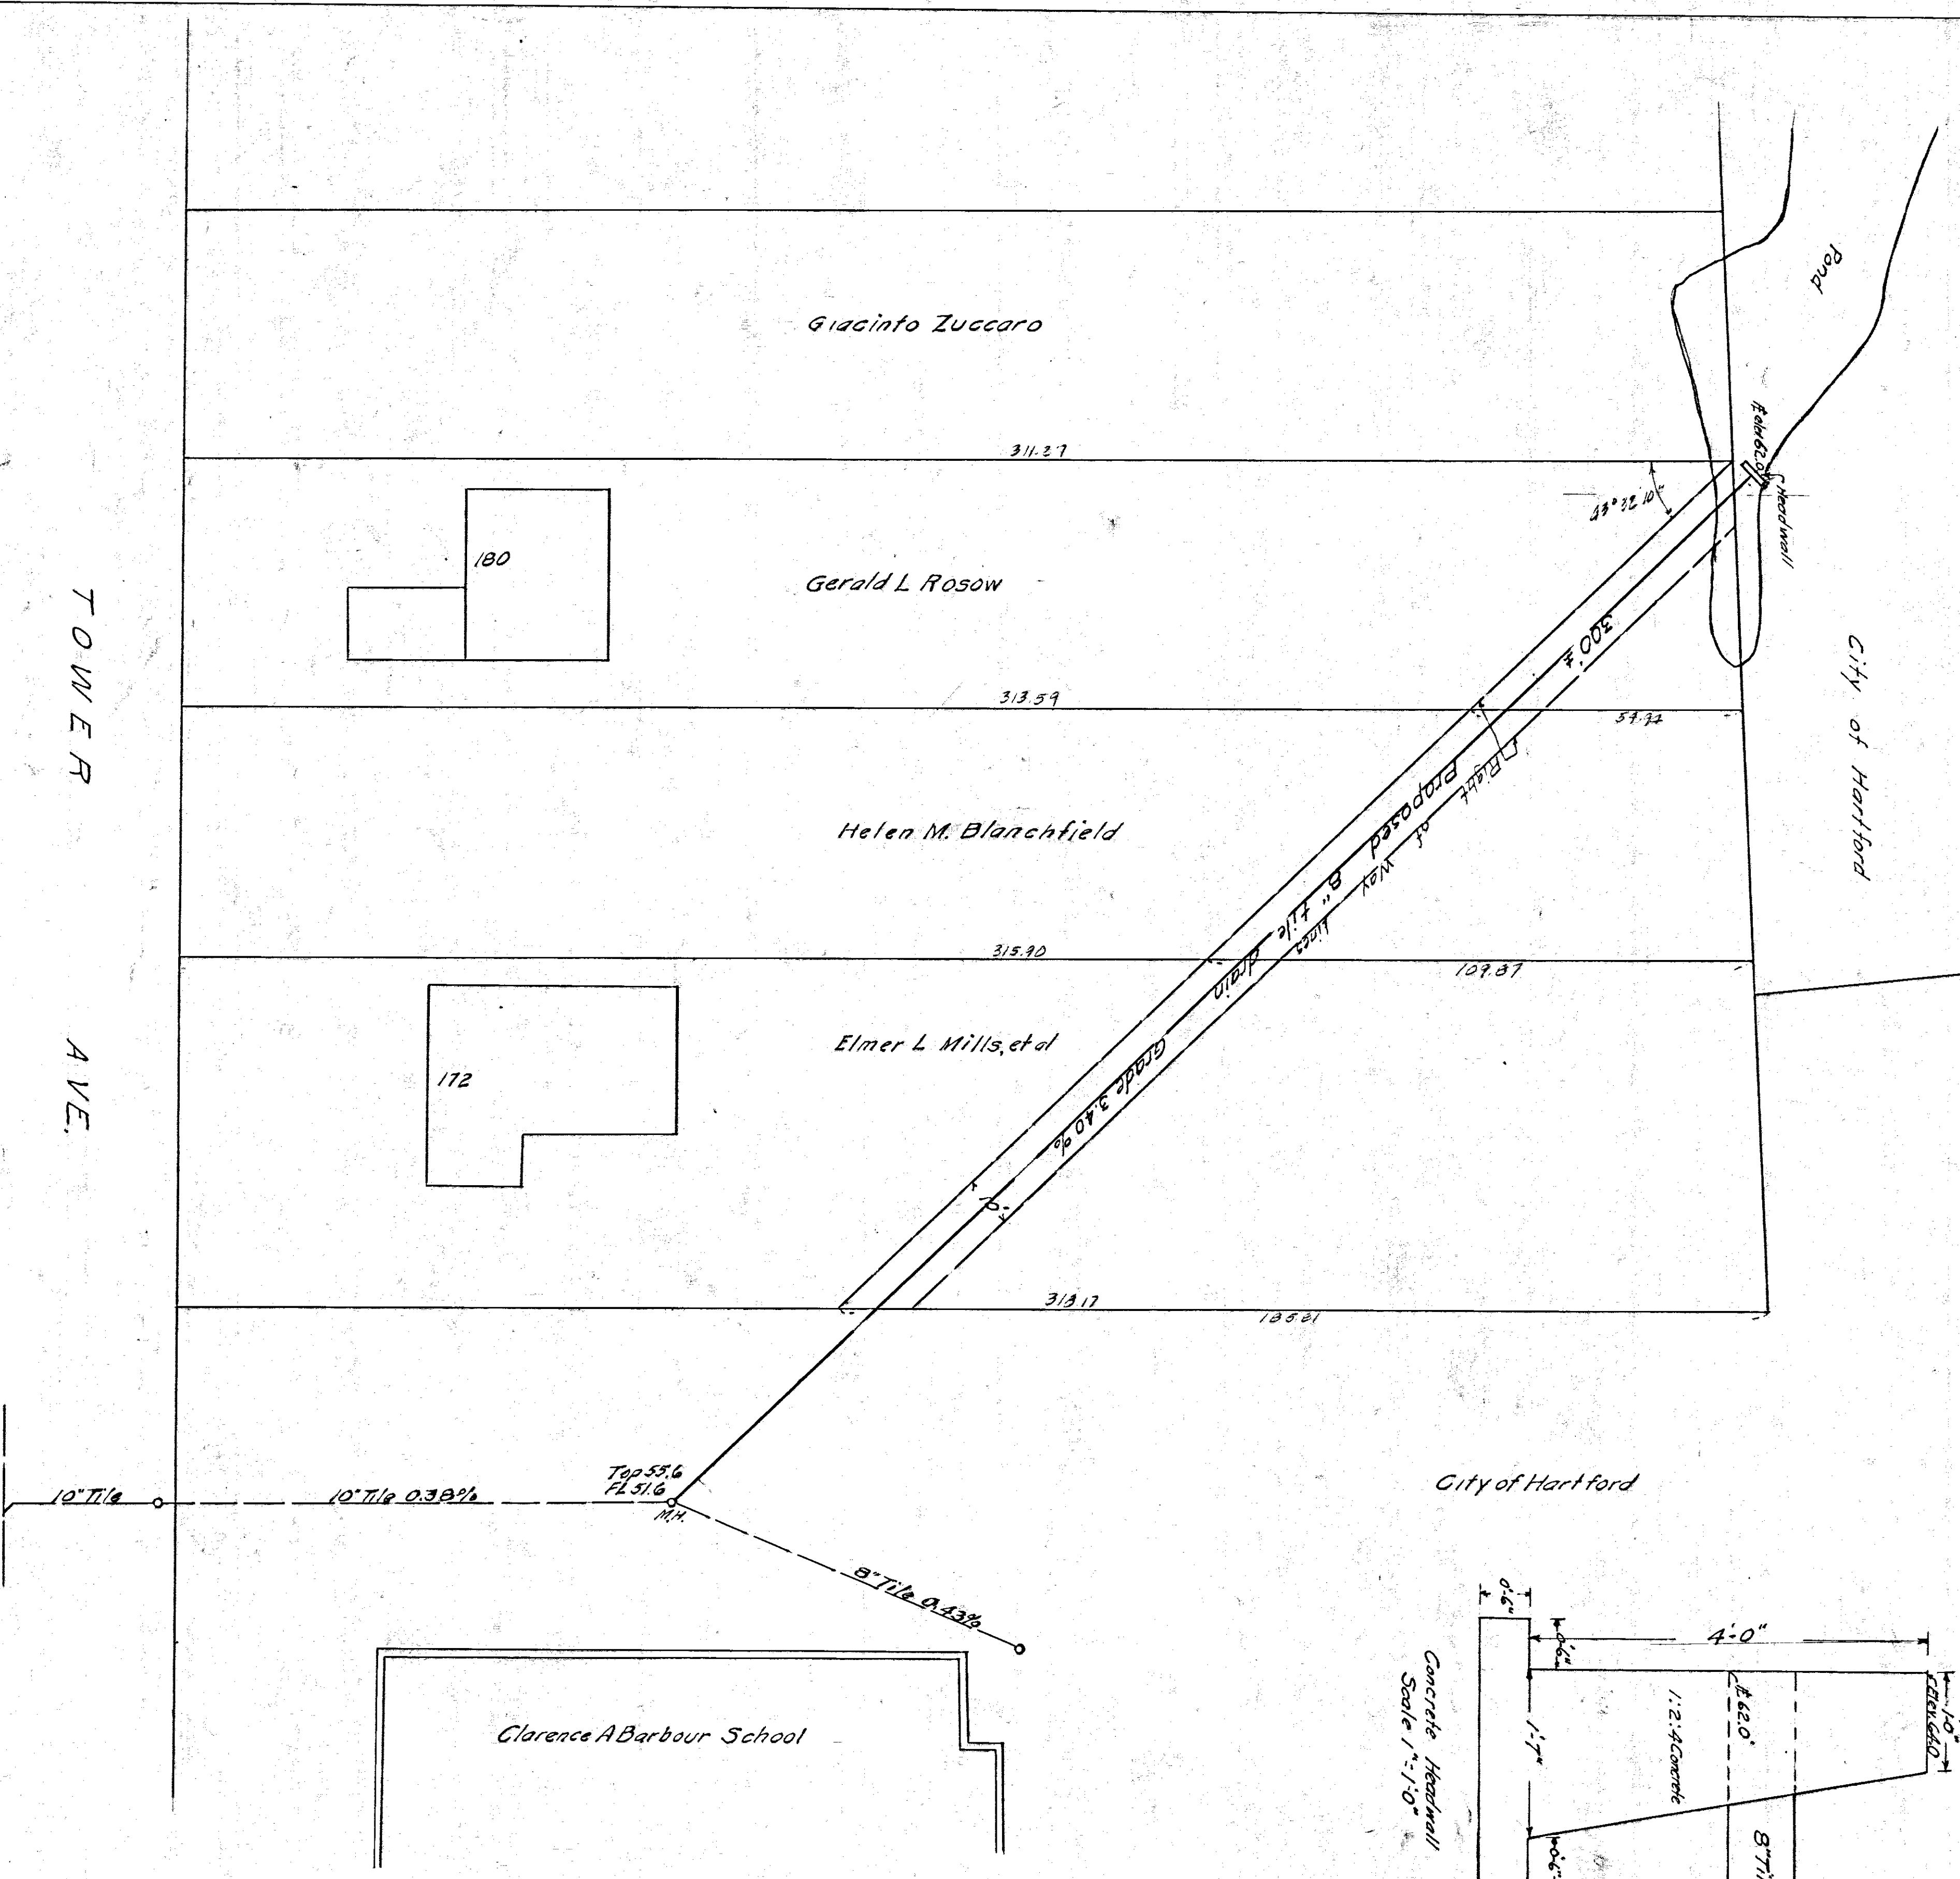

Scales - H. 1"=20'
V. 1"=20'

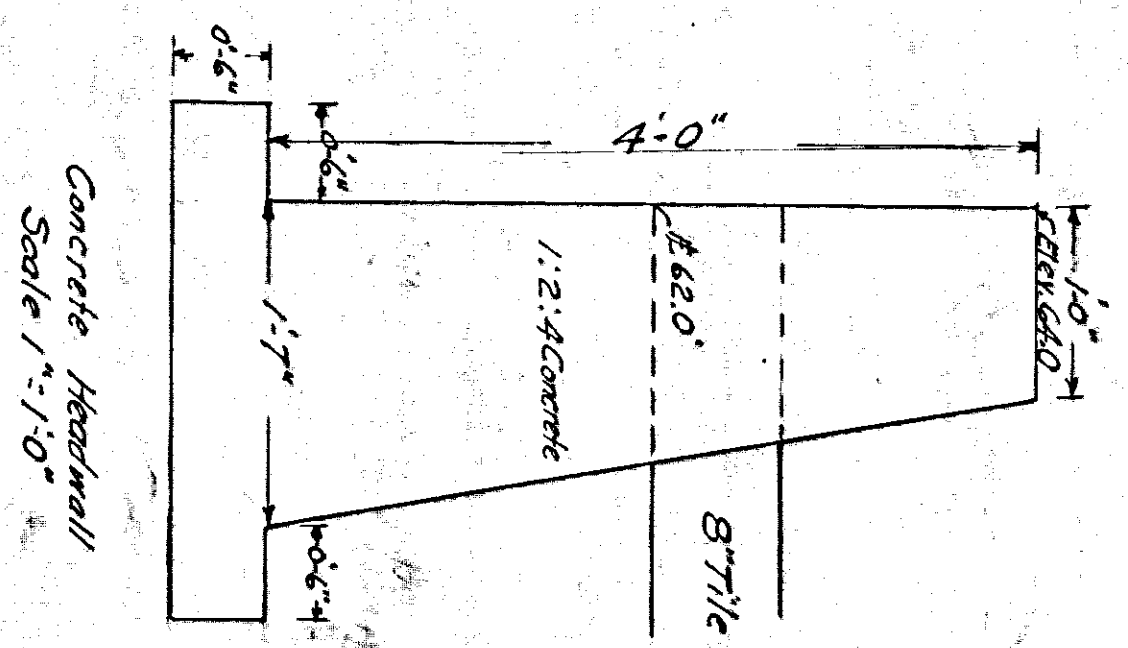

TOWER AVE.

EXTENSION OF DRAINAGE LINES
AT
CLARENCE A. BARBOUR SCHOOL
TOWER AVENUE HARTFORD, CONN.