

CITY ENGINEER'S OFFICE

HARTFORD, CONN.

STREET & MISCELLANEOUS DEPT.

Date: Sept 27-1900 Day Book No. 0953

No. 176-195-97

City Engineer

900

800

700

600

500


400

300

200

100

0

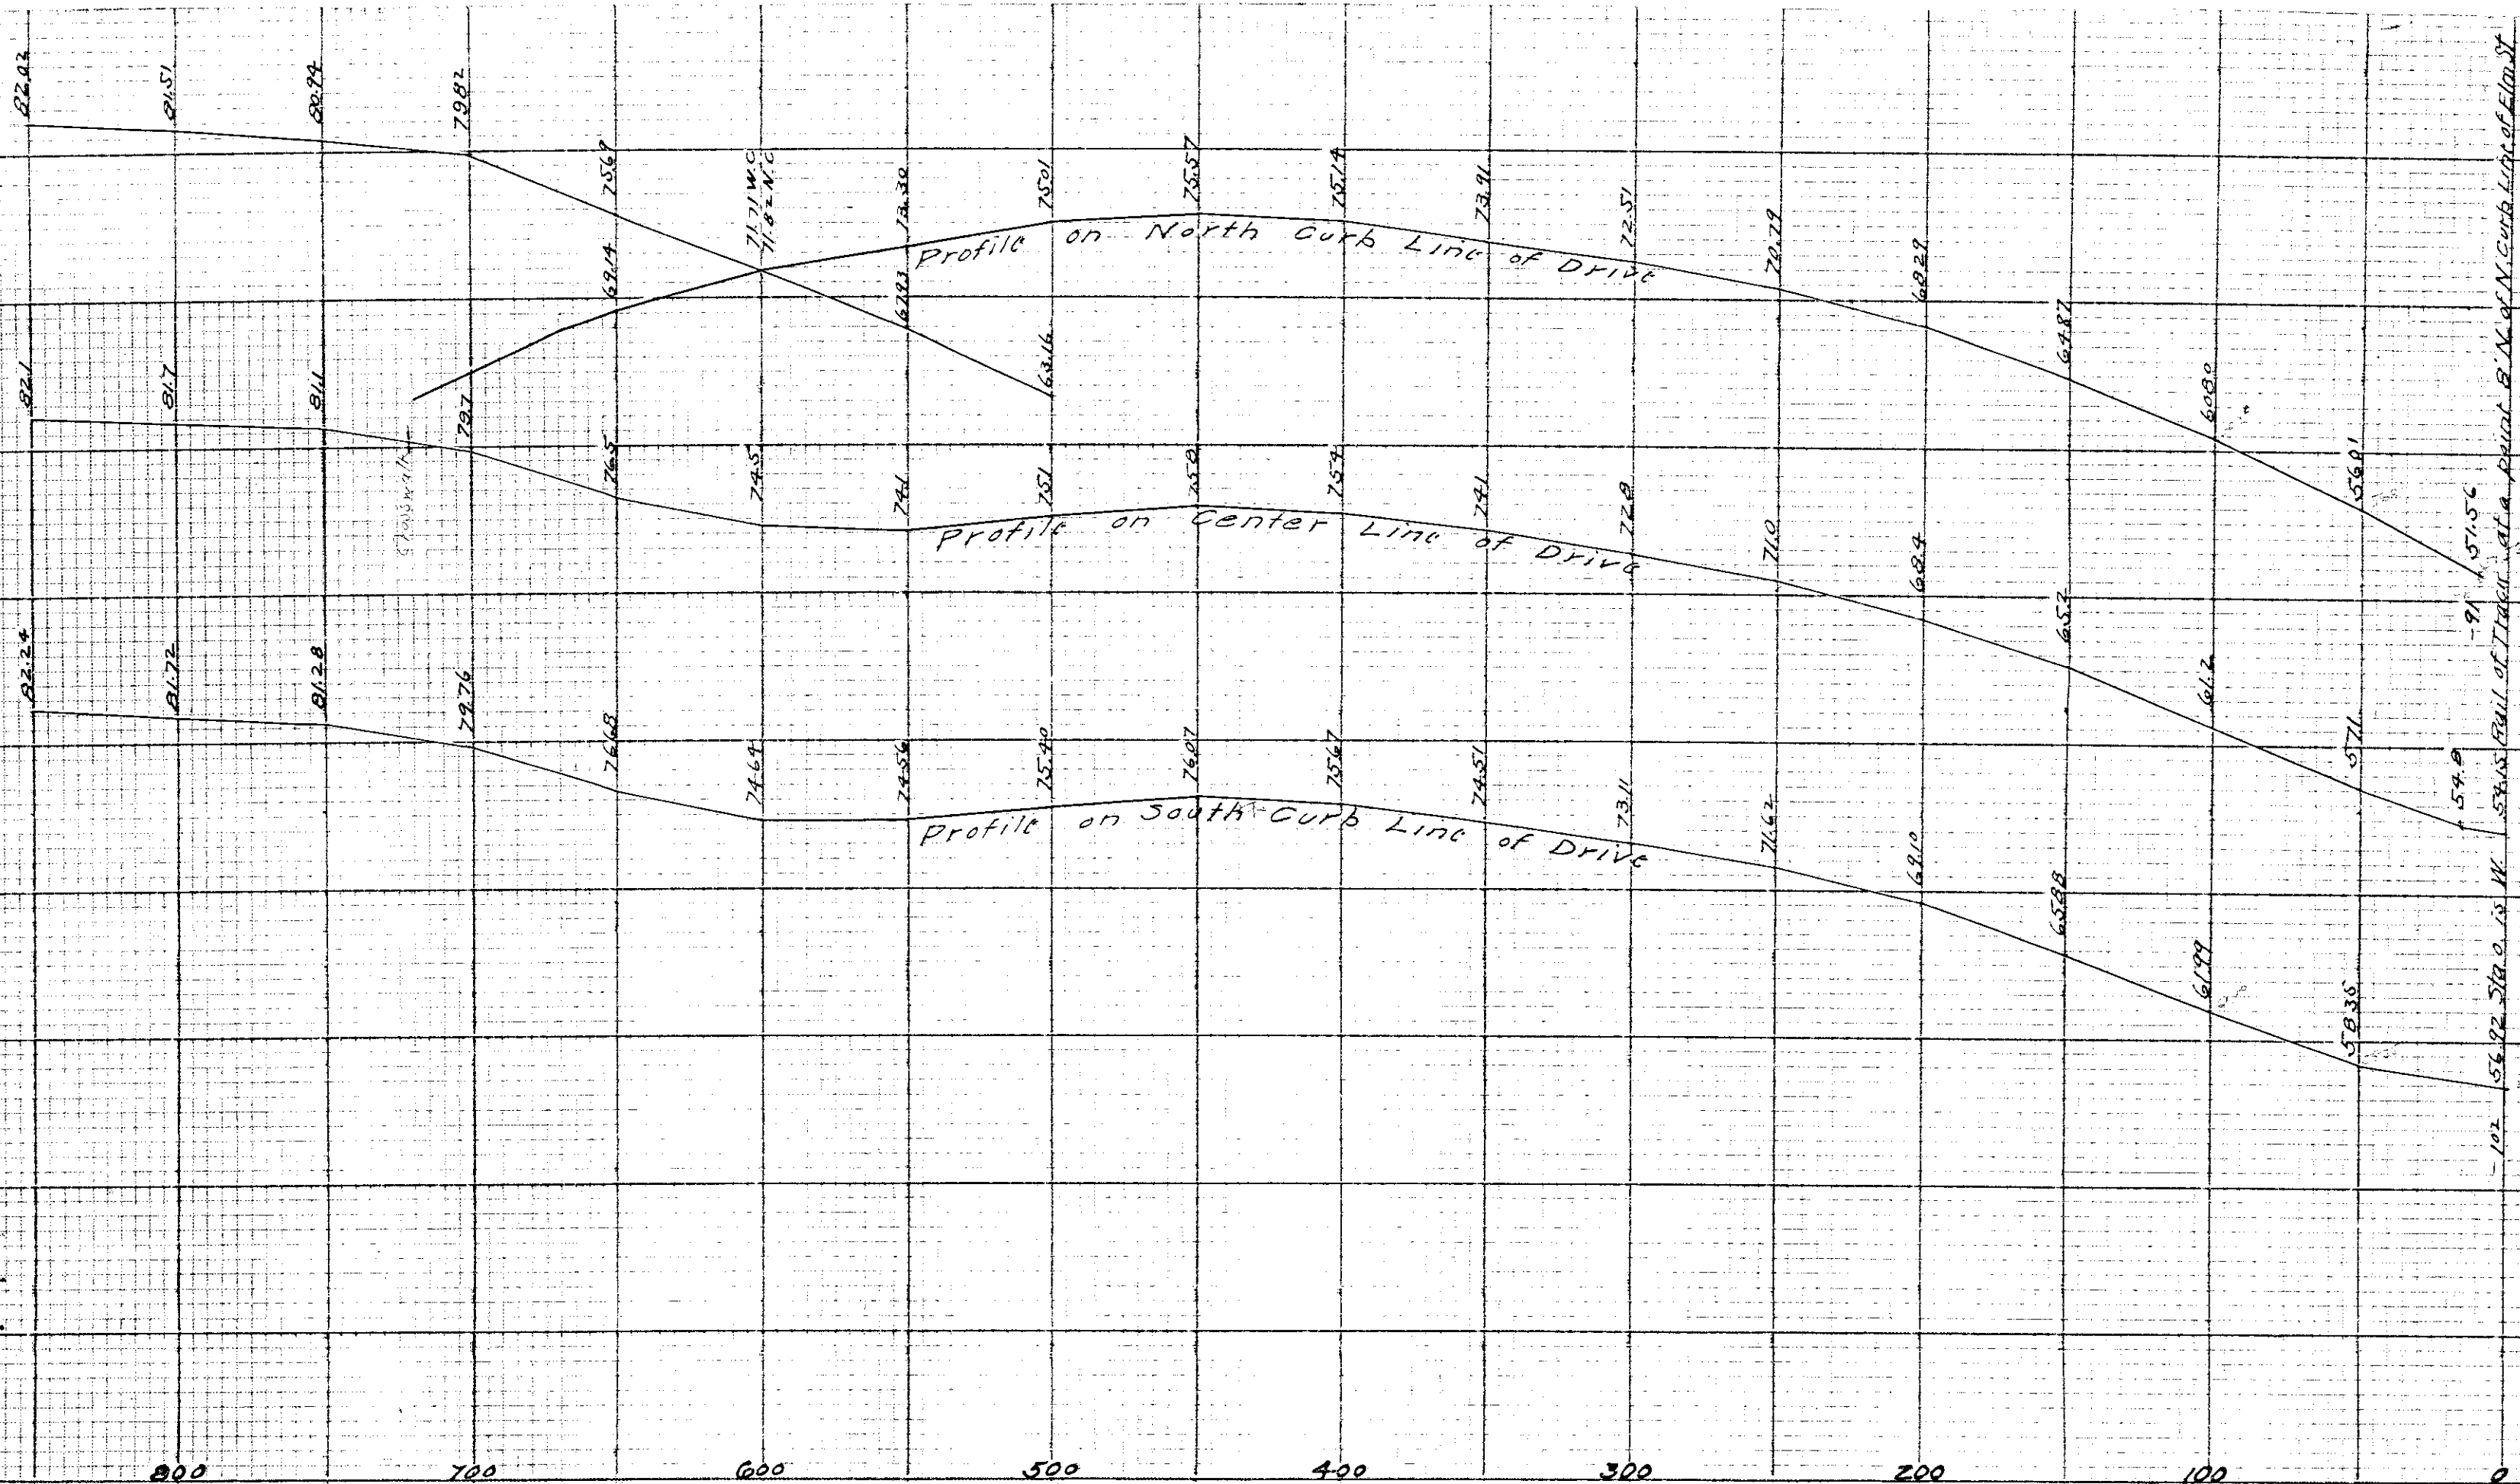

OFFICE	
DRAWN	205
SHEET	3