
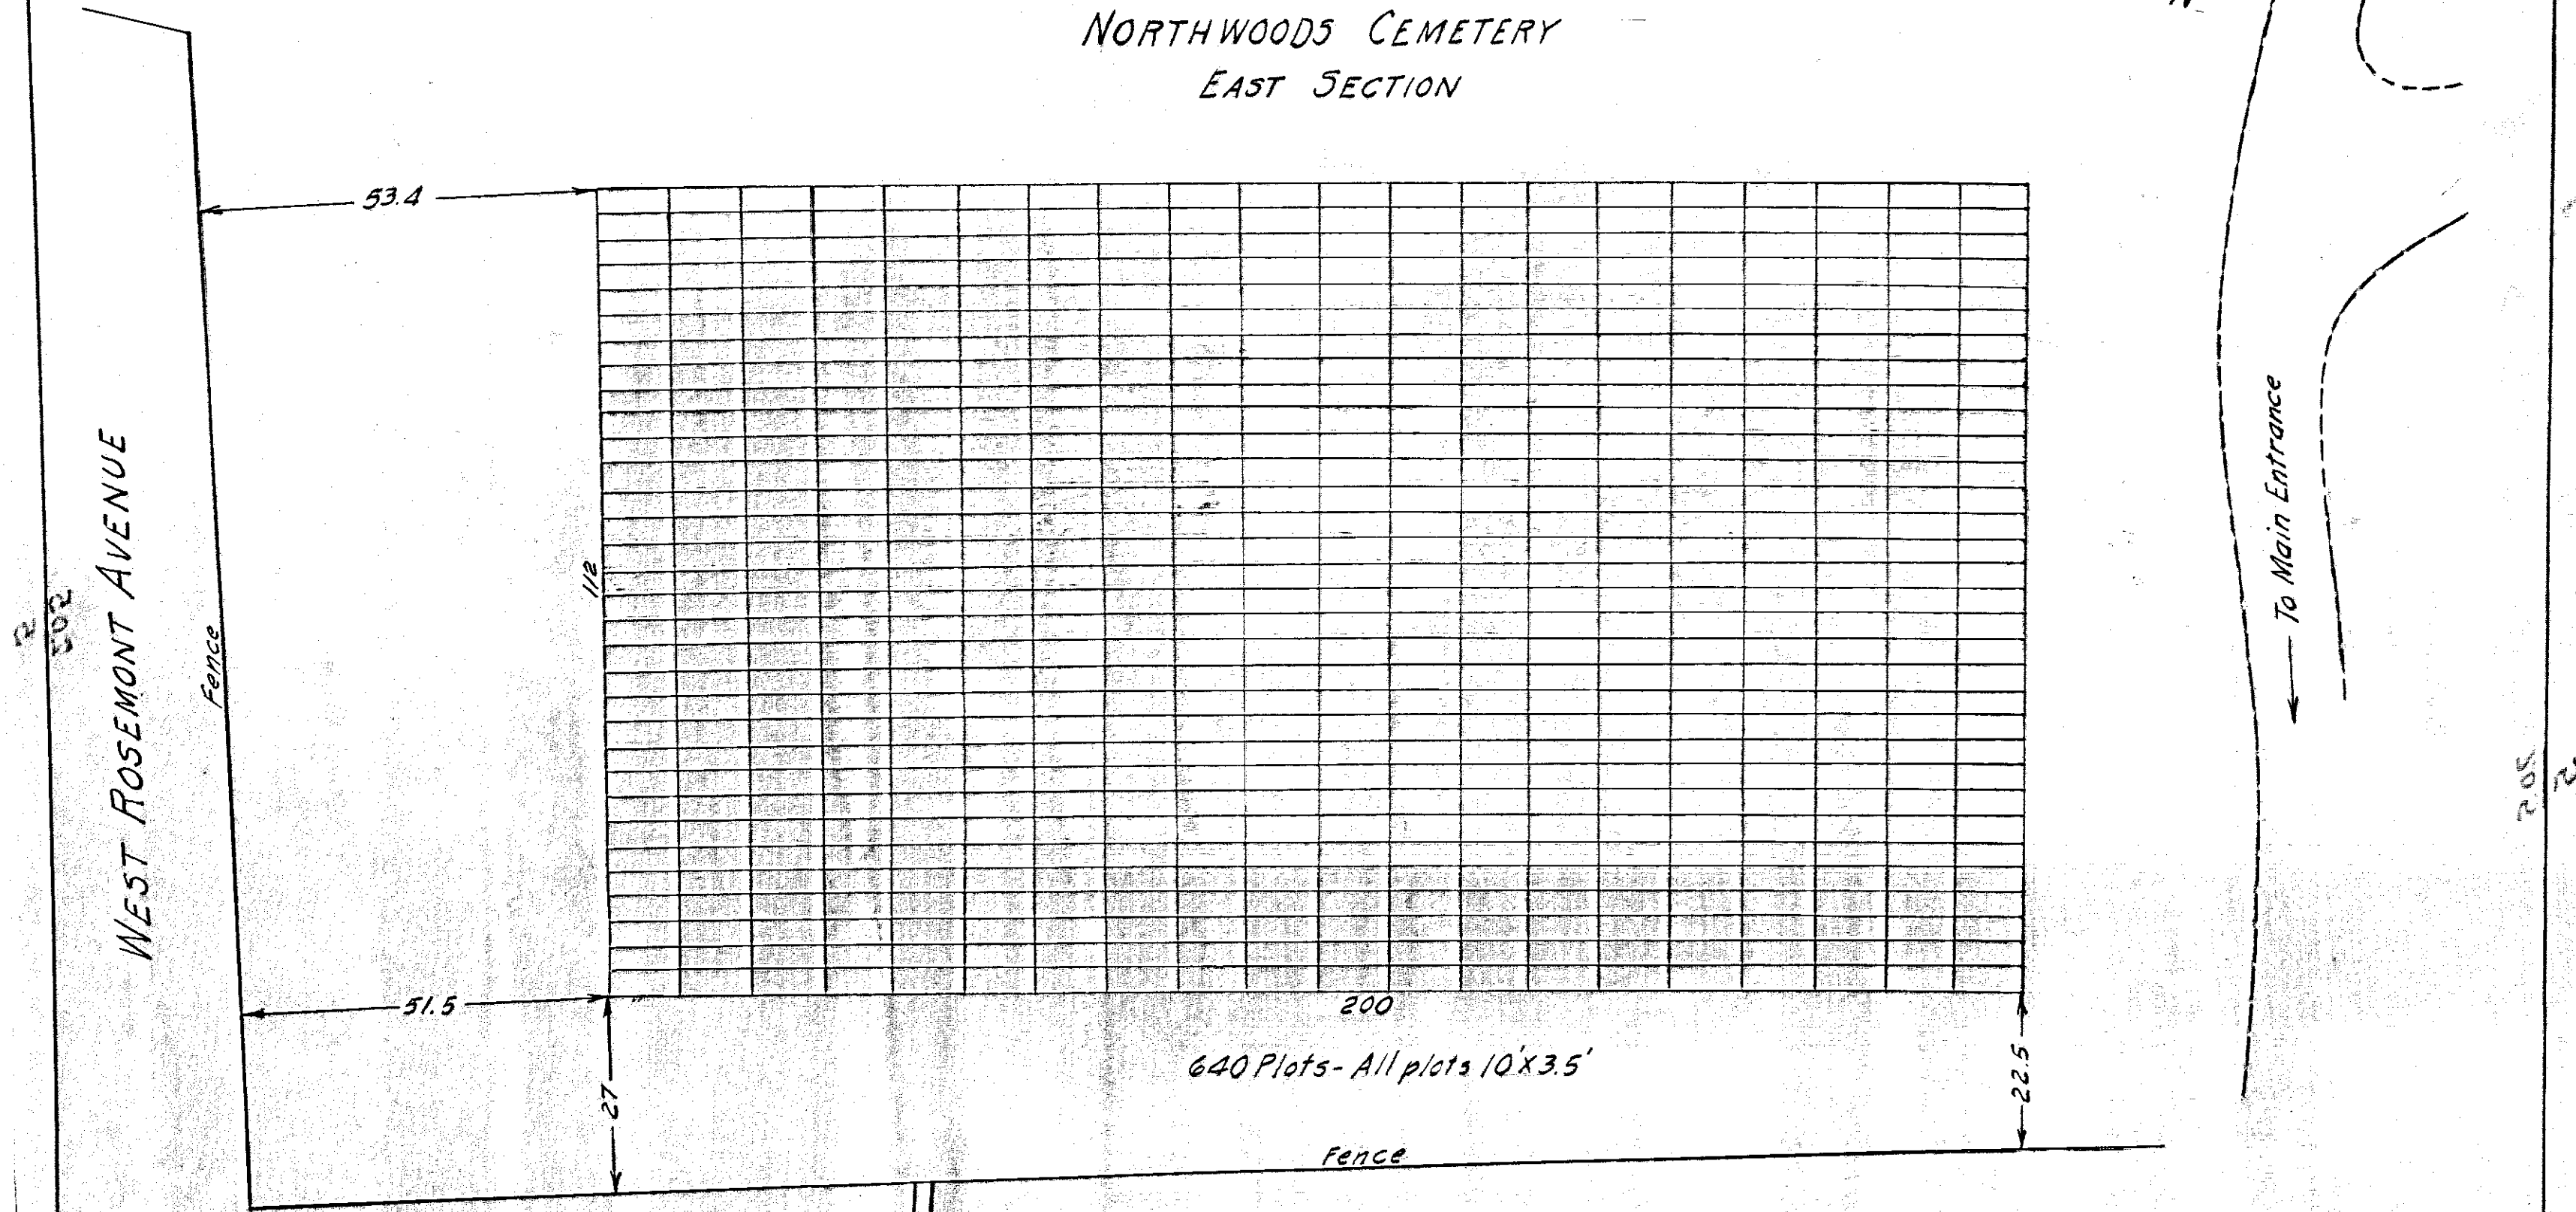


NORTHWOODS CEMETERY EAST SECTION

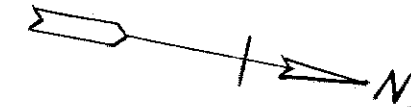

CITY OF HARTFORD

DEPARTMENT OF ENGINEERING

SCALE 1"=20' AUGUST 1969

DAYBOOK No. 10117