


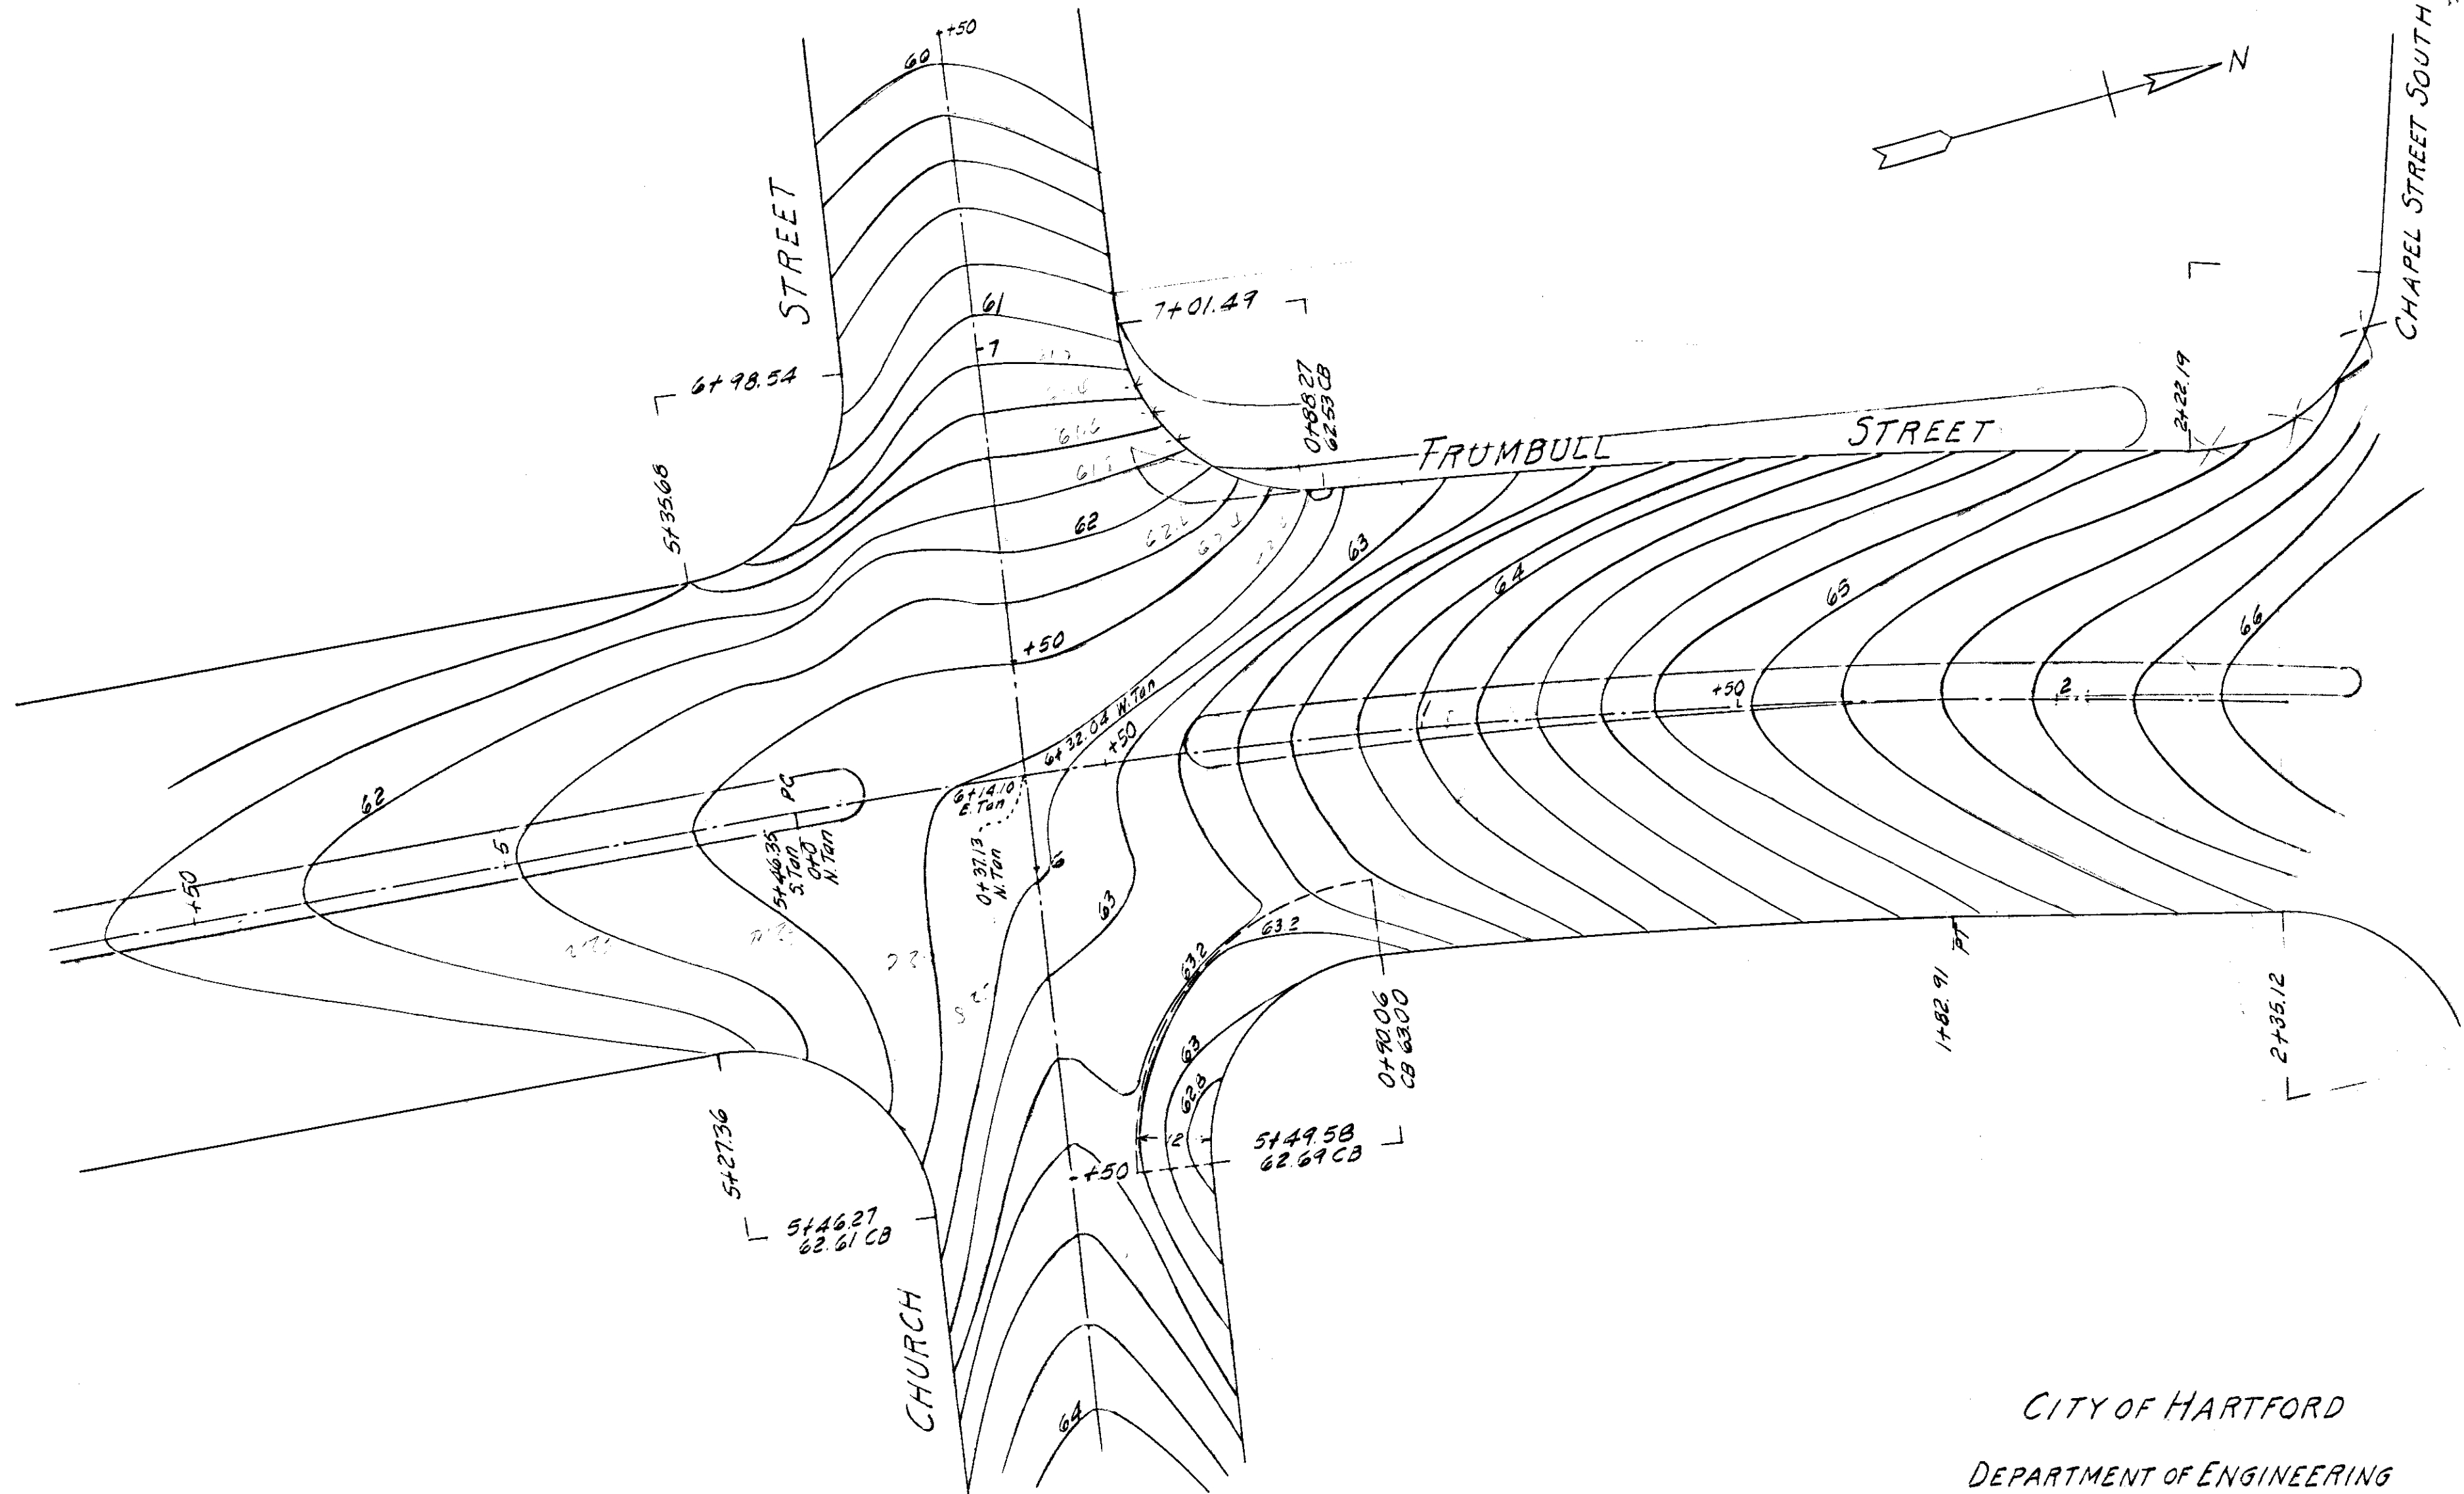

CITY OF HARTFORD
 DEPARTMENT OF ENGINEERING
 SCALE 1"=20' DECEMBER 1969
 DAYBOOK No. 10137