
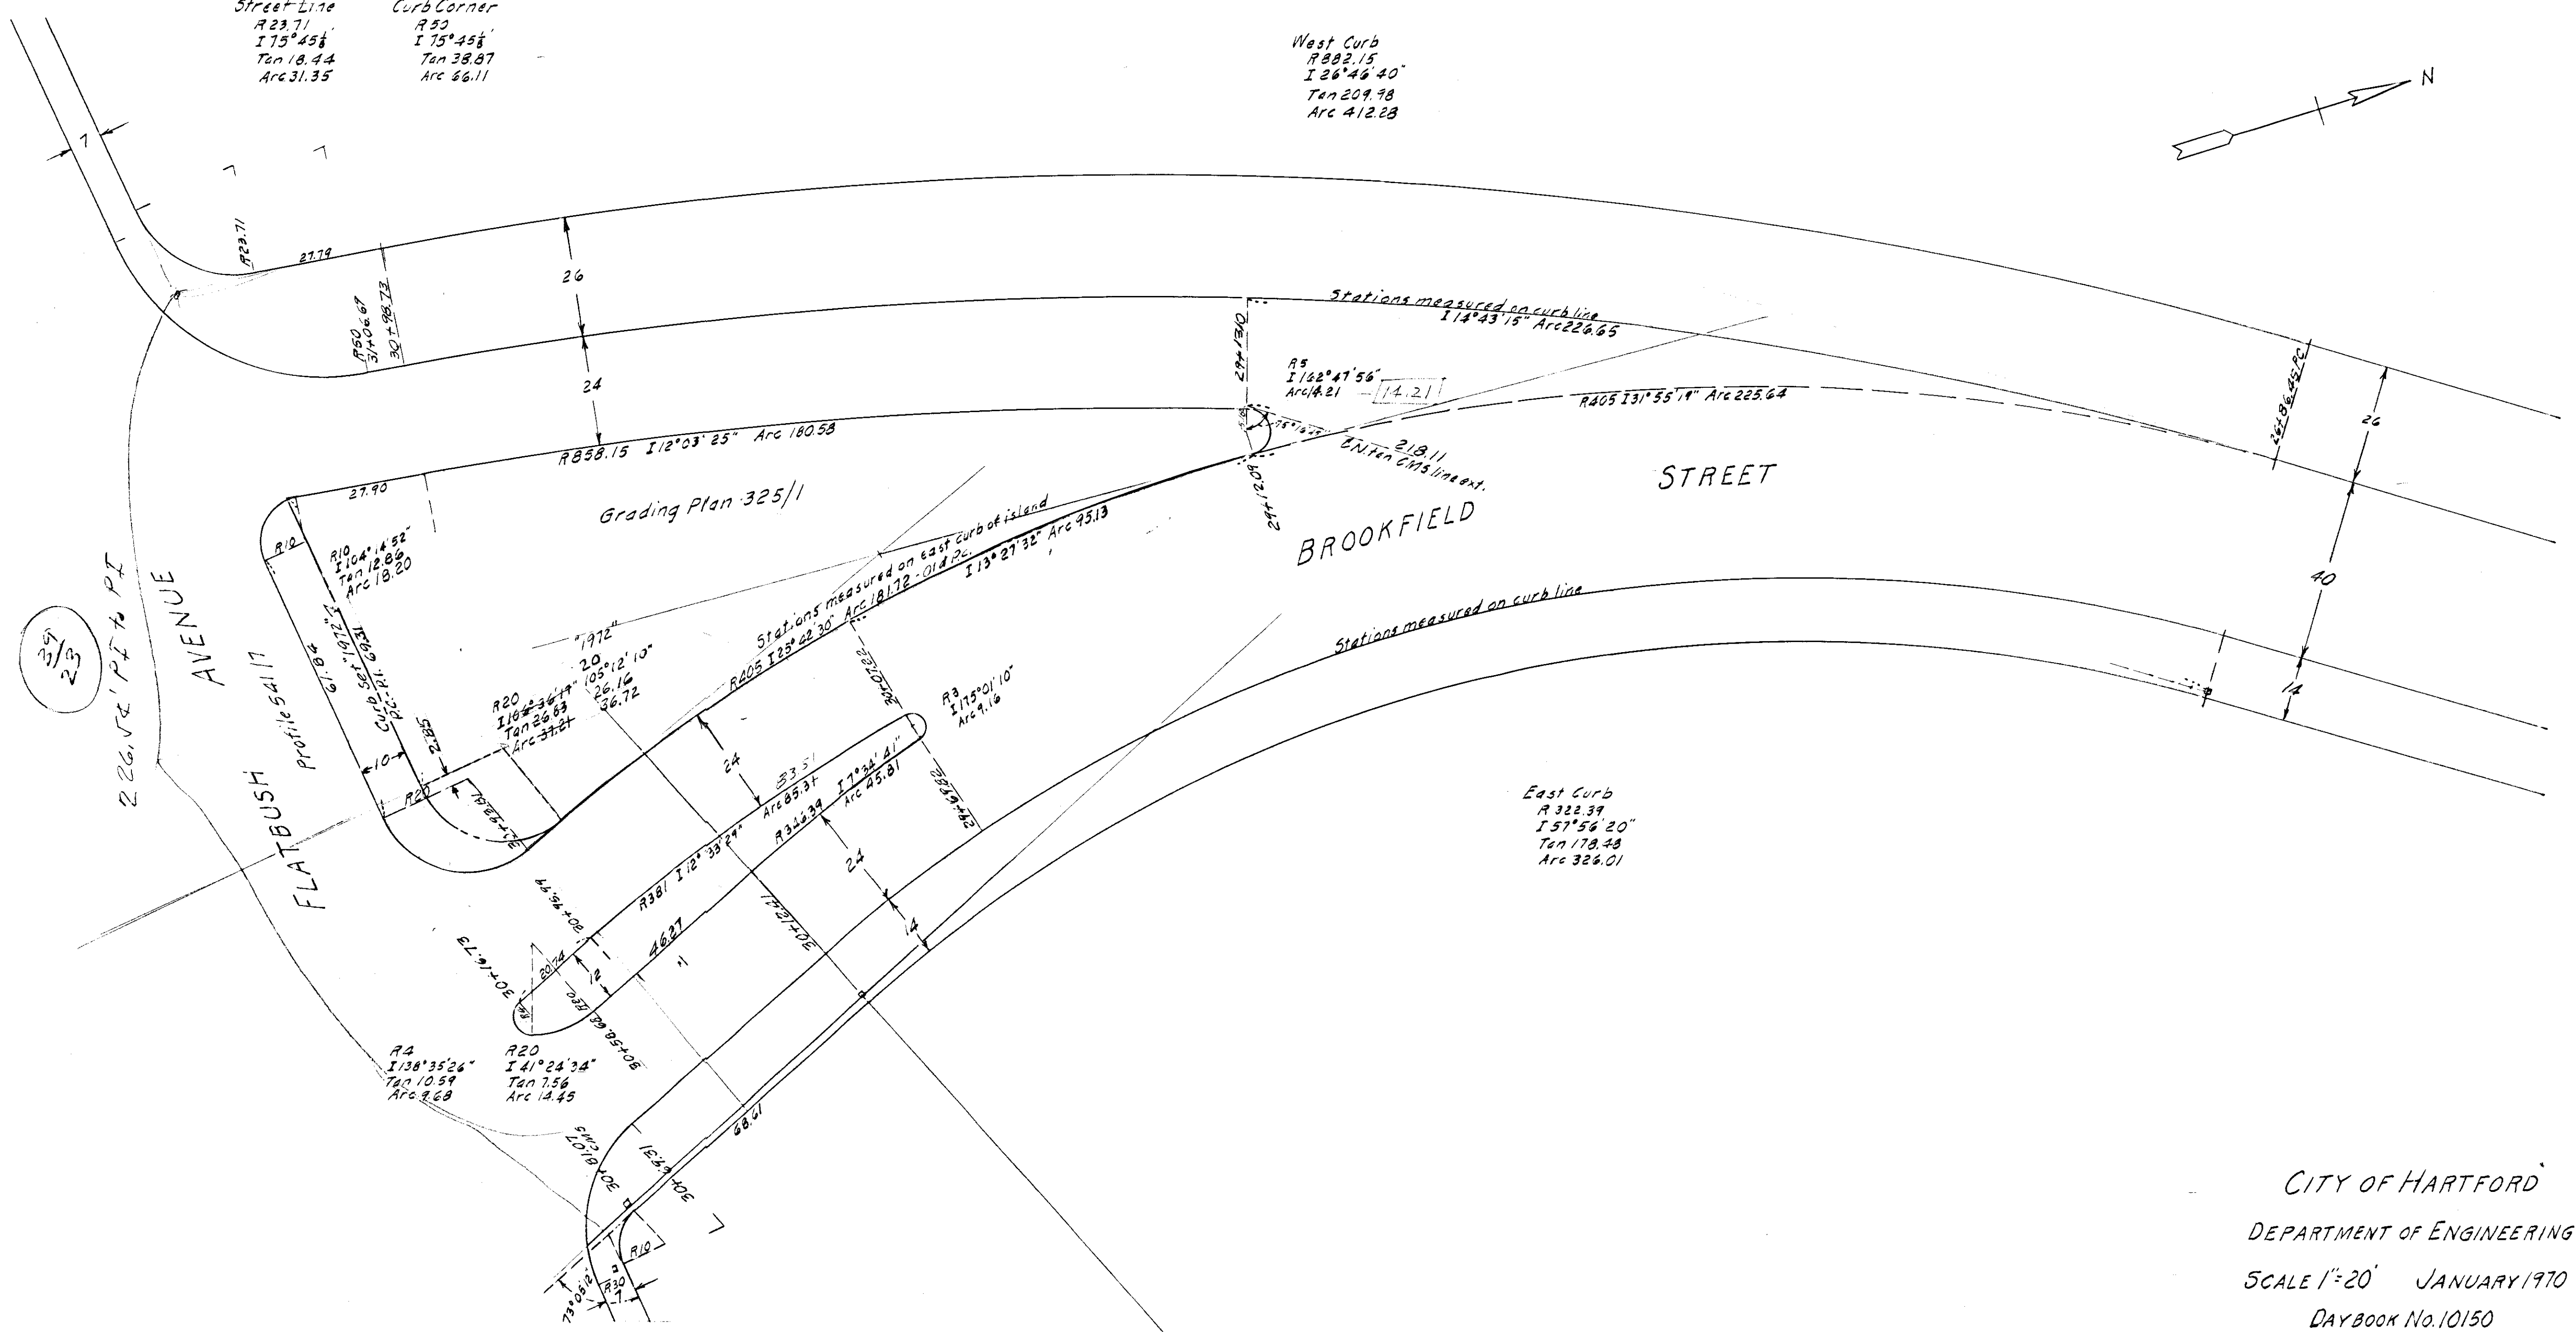


Street Line
 R23.71
 I 75° 45' 1/2"
 Tan 18.44
 Arc 31.35

Curb Corner
 R50
 I 75° 45' 1/2"
 Tan 38.87
 Arc 86.11

West Curb
 R882.15
 I 26° 46' 40"
 Tan 209.98
 Arc 412.28

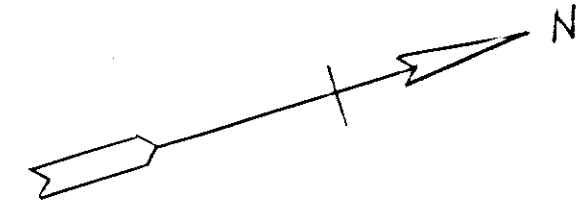

CITY OF HARTFORD
 DEPARTMENT OF ENGINEERING
 SCALE 1"=20' JANUARY 1970
 DAYBOOK No. 10150