

Street Line
 R23.71
 I 75°45'
 Tan 18.44
 Arc 31.35

Curb Corner
 R53
 I 75°45'
 Tan 38.87
 Arc 86.11

West Curb
 R882.15
 I 26°46'40"
 Tan 209.78
 Arc 412.23

Stations measured on curb line
 R882.15 I 14°43'15" Arc 226.65
 CH 226.025 T 113.952

R5
 I 162°41'56"
 Arc 4.21

R405 I 31°55'19" Arc 225.64
 CH 222.736 T 115.833

R858.15 I 12°23'25" Arc 180.53
 CH 180.250 T 90.625


Grading Plan 325/1

Stations measured on east curb of island
 R405 I 13°27'32" Arc 95.13
 CH 94.917 T 47.787

East Curb
 R322.39
 I 57°56'20"
 Tan 178.48
 Arc 326.01

FLATBUSH AVENUE

BROOKFIELD STREET

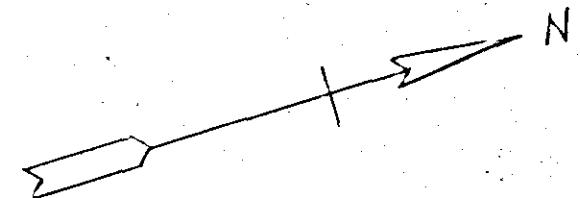

CITY OF HARTFORD
 DEPARTMENT OF ENGINEERING
 SCALE 1"=20' JANUARY 1970
 DAYBOOK No. 10150