


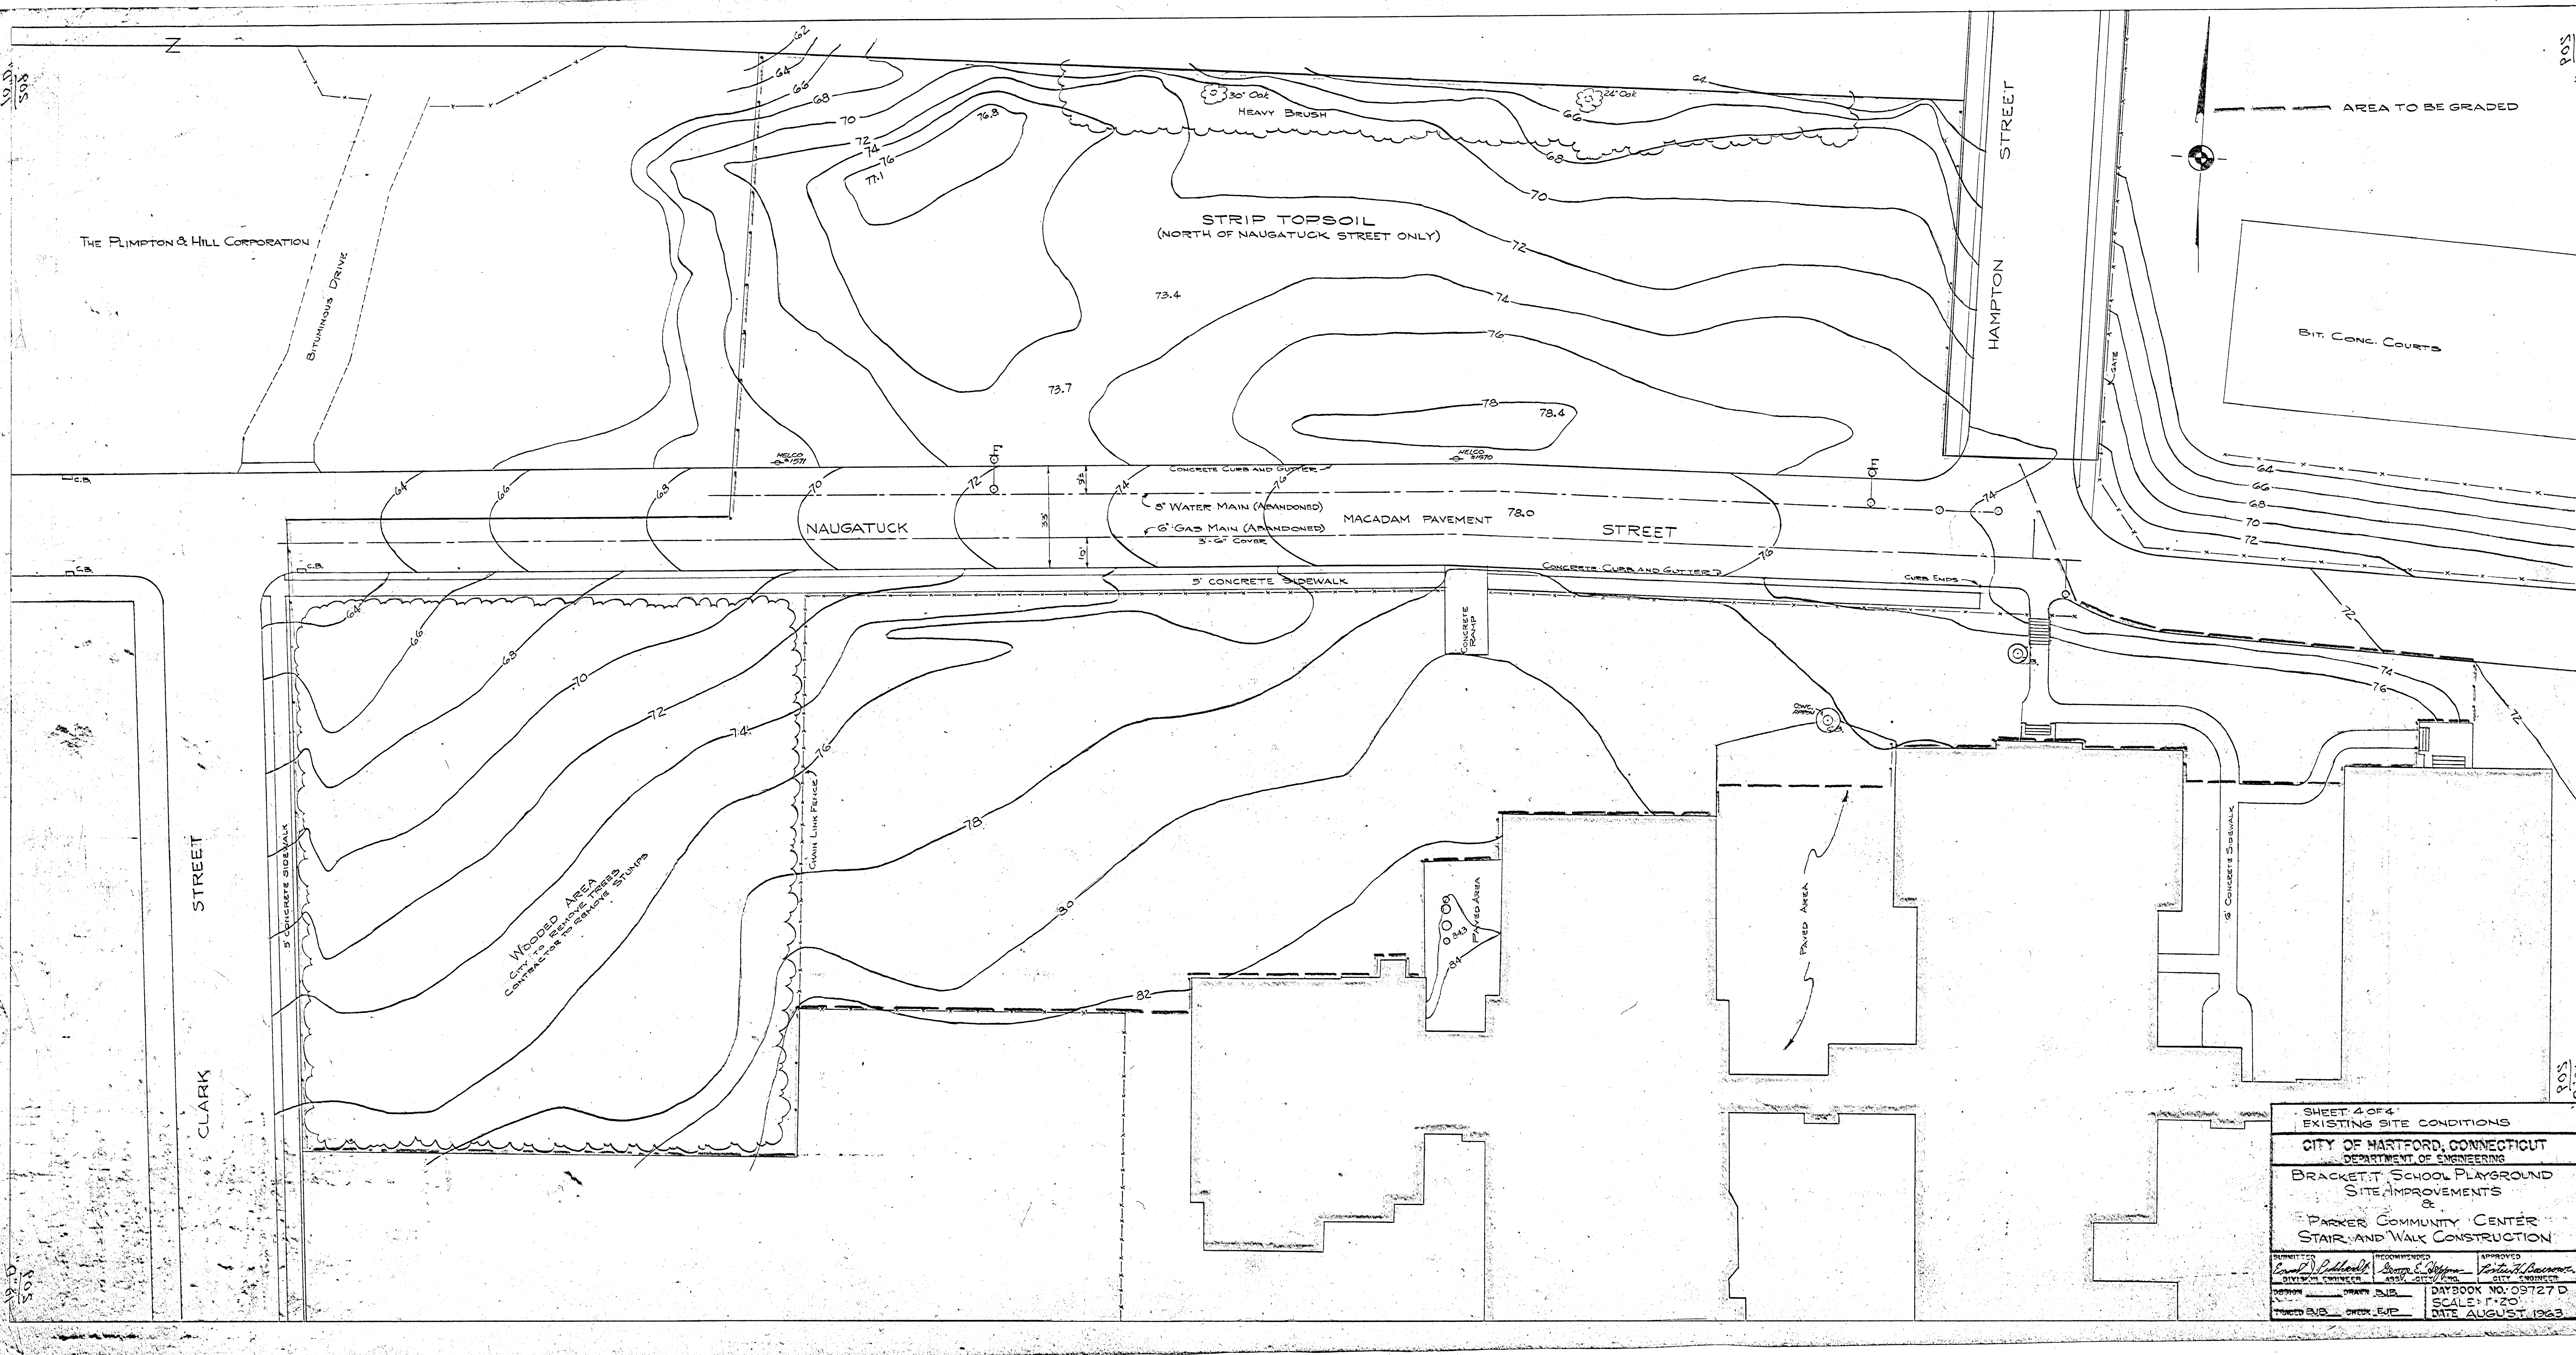

SHEET 4 OF 4 EXISTING SITE CONDITIONS		
CITY OF HARTFORD, CONNECTICUT DEPARTMENT OF ENGINEERING		
BRACKETT SCHOOL PLAYGROUND SITE IMPROVEMENTS & PARKER COMMUNITY CENTER STAIR AND WALK CONSTRUCTION		
DESIGNED BY <i>Ernest D. Ballou</i> DIVISION ENGINEER	DRAWN BY <i>George E. Johnson</i> ASSY. CITY ENGINEER	APPROVED BY <i>Arthur J. Bowers</i> CITY ENGINEER
DAYBOOK NO. 09727 D SCALE: 1"=20'		DATE: AUGUST 1963