


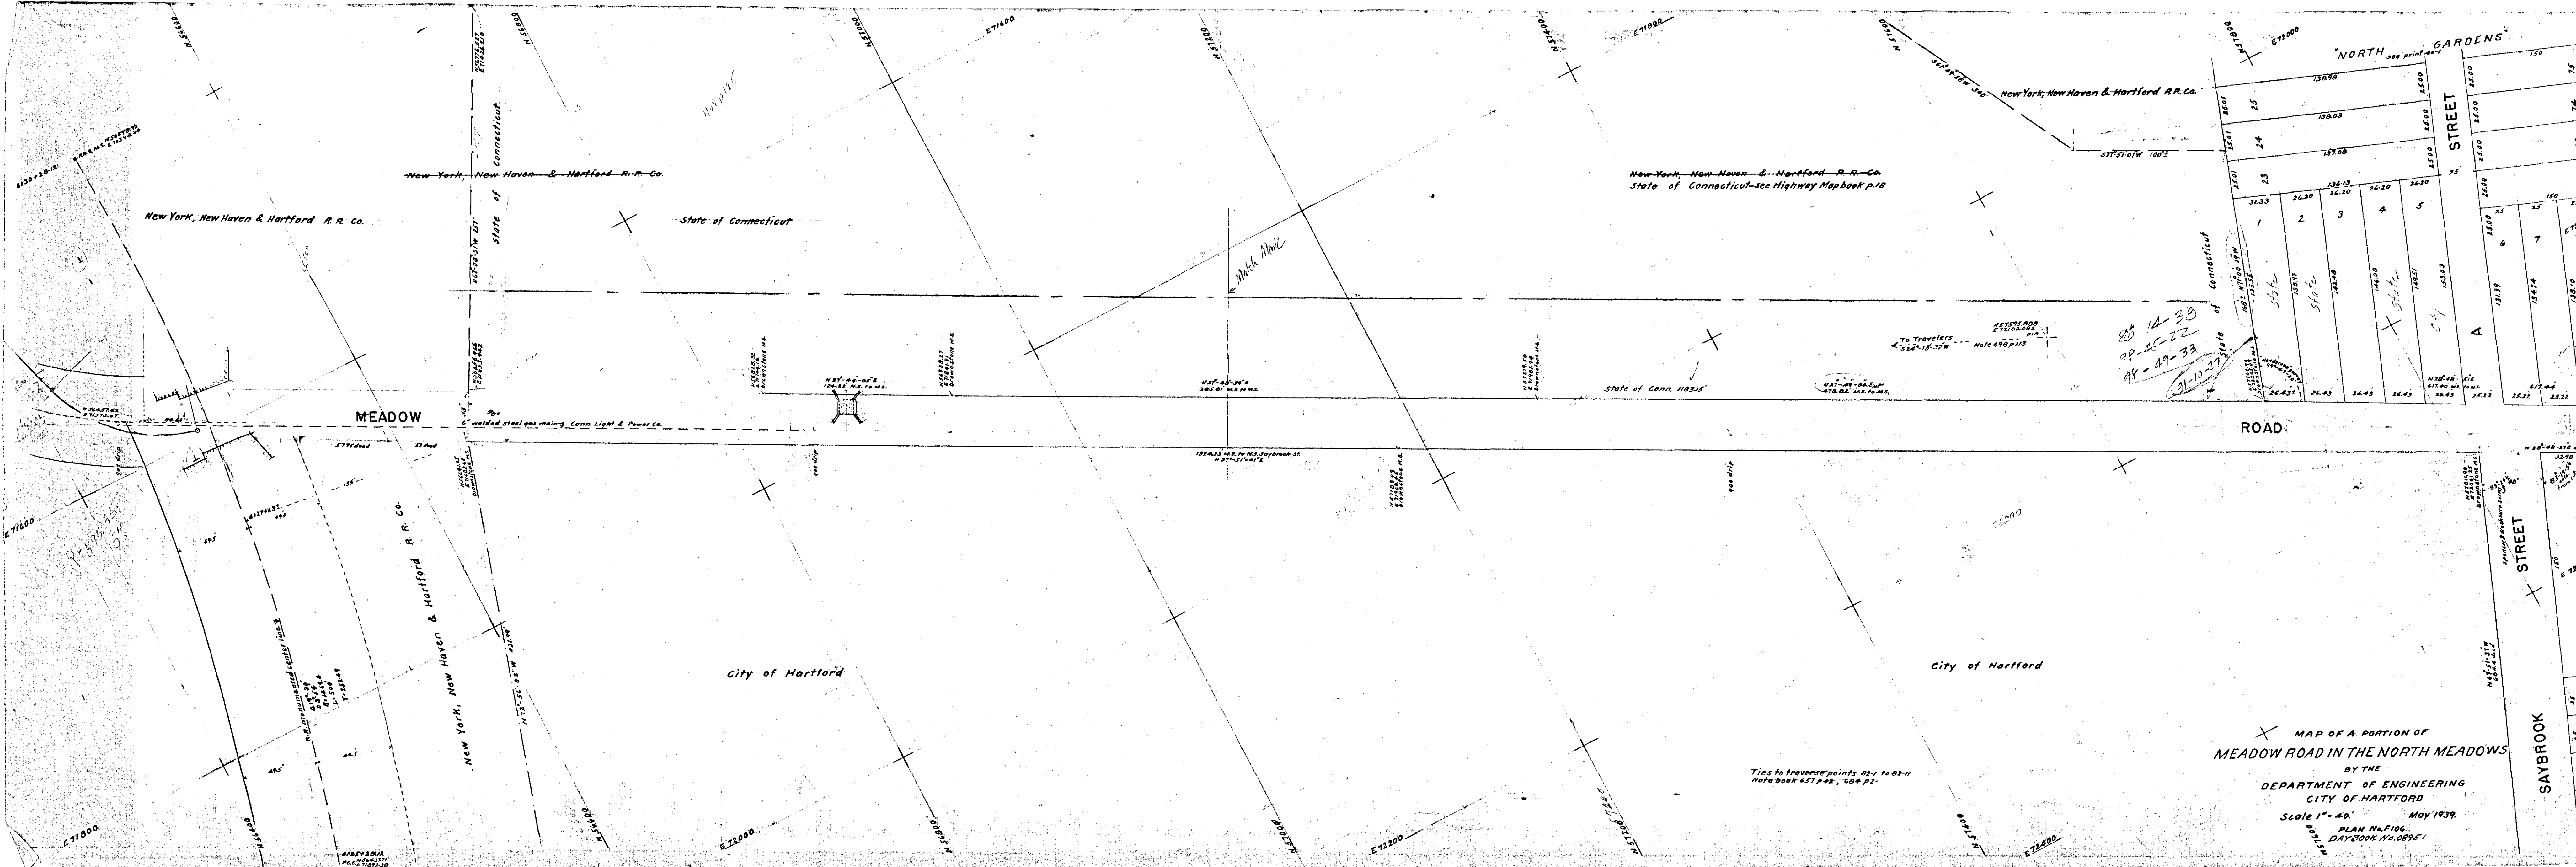

MAP OF A PORTION OF
MEADOW ROAD IN THE NORTH MEADOWS
BY THE
DEPARTMENT OF ENGINEERING
CITY OF HARTFORD
Scale 1" = 40' May 1939.
PLAN No. F106.
DAYBOOK No. 08951

STREET		NORTH GARDENS	
