


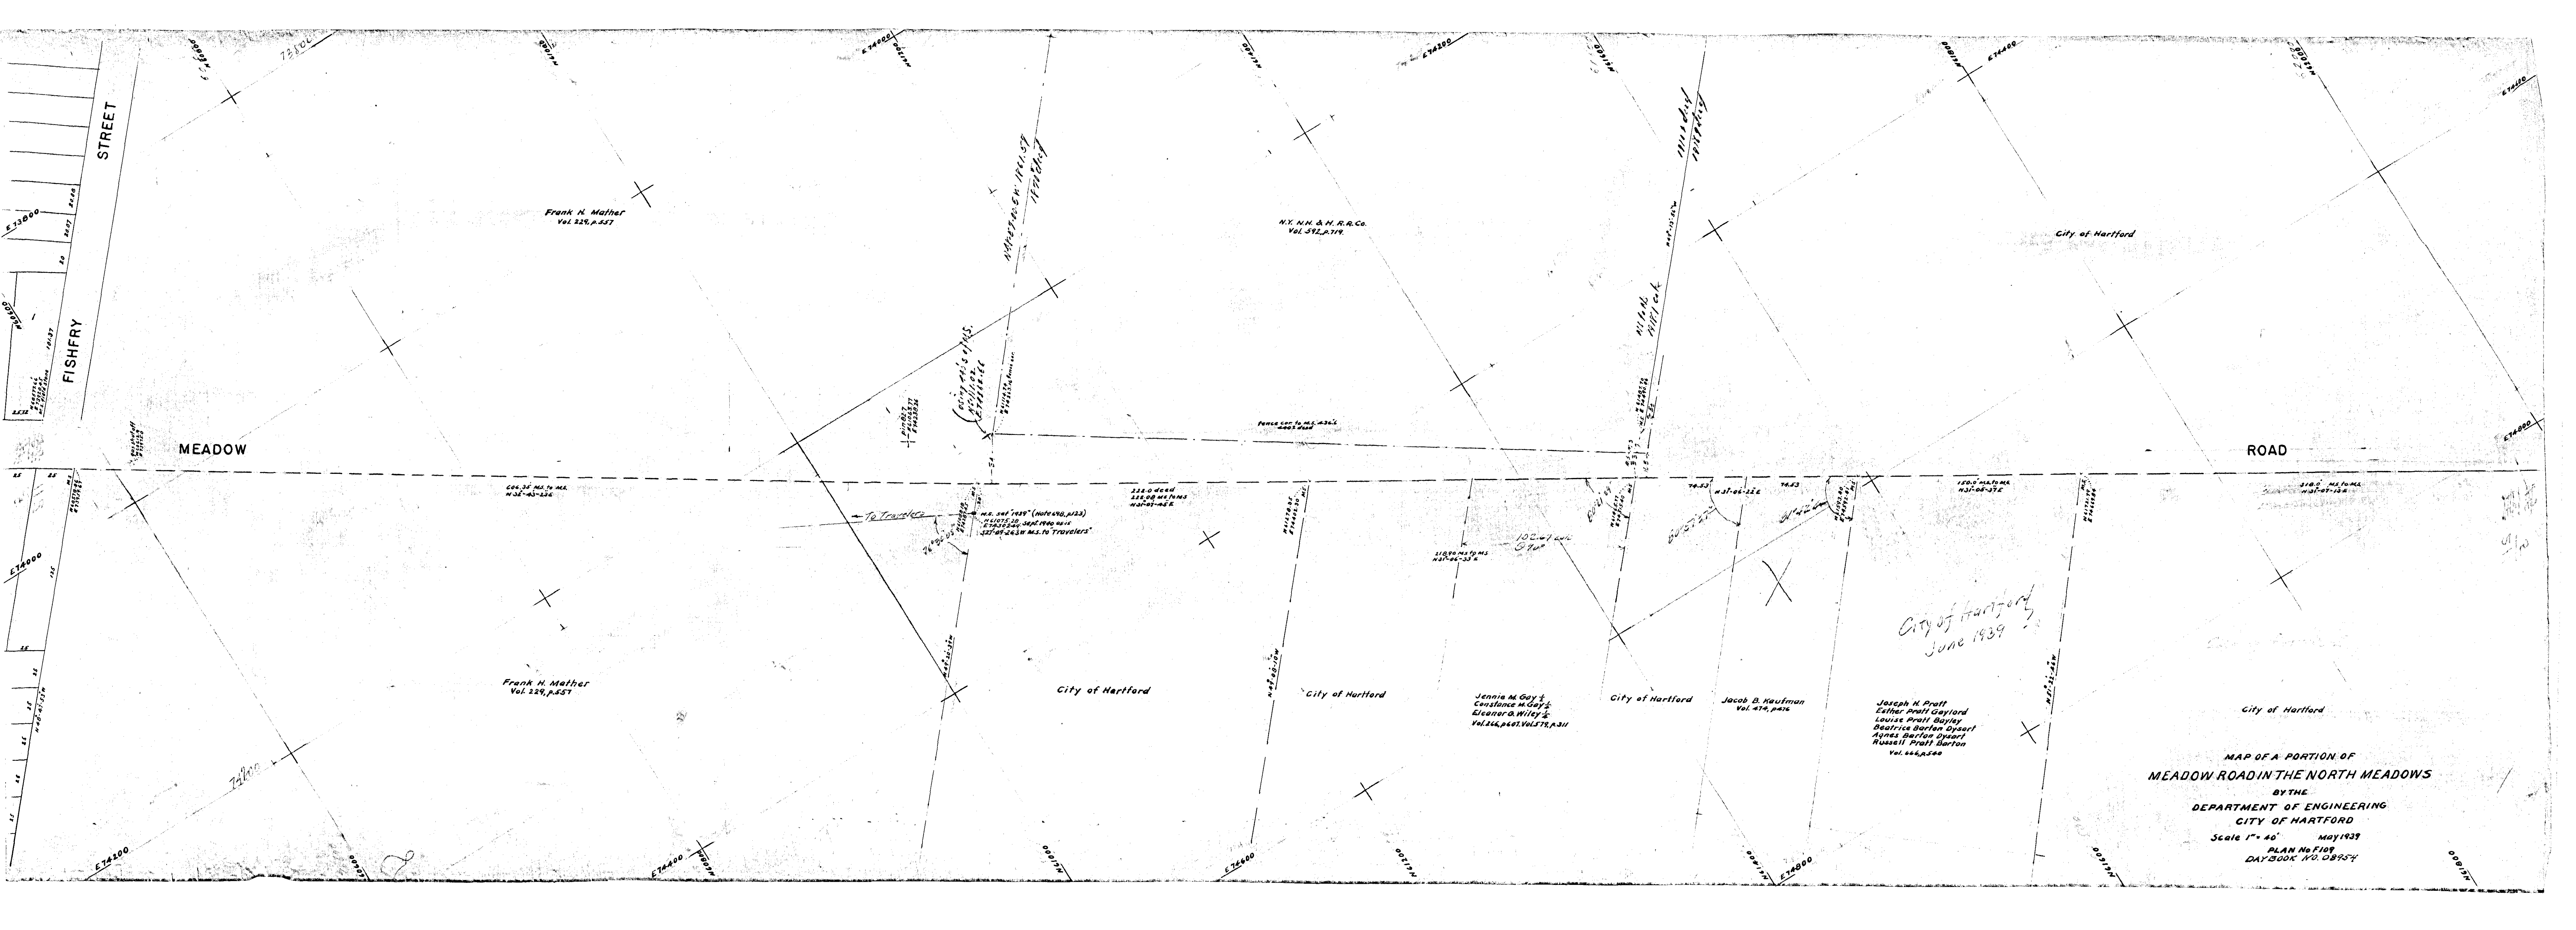

STREET

FISHRY

MEADOW

ROAD

Frank H. Mather
Vol. 229, p. 557

N.Y. N.H. & H.R.R. Co.
Vol. 592, p. 719

City of Hartford

Frank H. Mather
Vol. 229, p. 557

City of Hartford

City of Hartford

Jennie M. Gay
Constance M. Gay
Eleanor A. Wiley
Vol. 266, p. 607, Vol. 579, p. 311

City of Hartford

Jacob B. Kaufman
Vol. 474, p. 416

Joseph H. Pratt
Esther Pratt Gaylord
Louise Pratt Bayley
Beatrice Barton Dysart
Agnas Barton Dysart
Russell Pratt Barton
Vol. 666, p. 540

City of Hartford

MAP OF A PORTION OF
MEADOW ROAD IN THE NORTH MEADOWS
BY THE
DEPARTMENT OF ENGINEERING
CITY OF HARTFORD
Scale 1" = 40' May 1939
PLAN No F109
DAYBOOK NO. 08954